


ÓTGÁFUERILL			
NUMER:	DAGS:	SKYRINGAR:	HAUNAD:
B1	04.09.2007	BYGGINGARTEIKNING	JGG
DAGS. UNDRISKRIFAR:		NAFN OG KT. SAMRÉMINGARHÖNNUDAR:	
UNDRISKRIF SAMRÉMINGARHÖNNUDAR:			

SKÝRINGAR

- INNSTEYPTAR LAGNIR SJÁ VÉLATEIKNINGAR (V)
- ÖLL FYLING SKAL VERA FROSTFRÍ OG MJÖG VEL ÞJÖPPUÐ, VID PLÖTUPRÓF SÉ E2 a.m.k. 120 MPa OG E2/E1<2.5
- FYLLT SKAL AD TANKI MED VEL ÞJAPPANLEGRI, NÚNNI OG FROSTFRÍRRI MÖL MED HÁMARKSKORNASTÆRD 50mm.
- SÖKKULSKAUT ER SKV. TEIKNINGU RAFHÖNNUDAR

Samþykkt þann
14 JAN. 2008
Byggingfulltrúinn í Hafnarfirði
F.h.Sigurbjartur Halldórsson

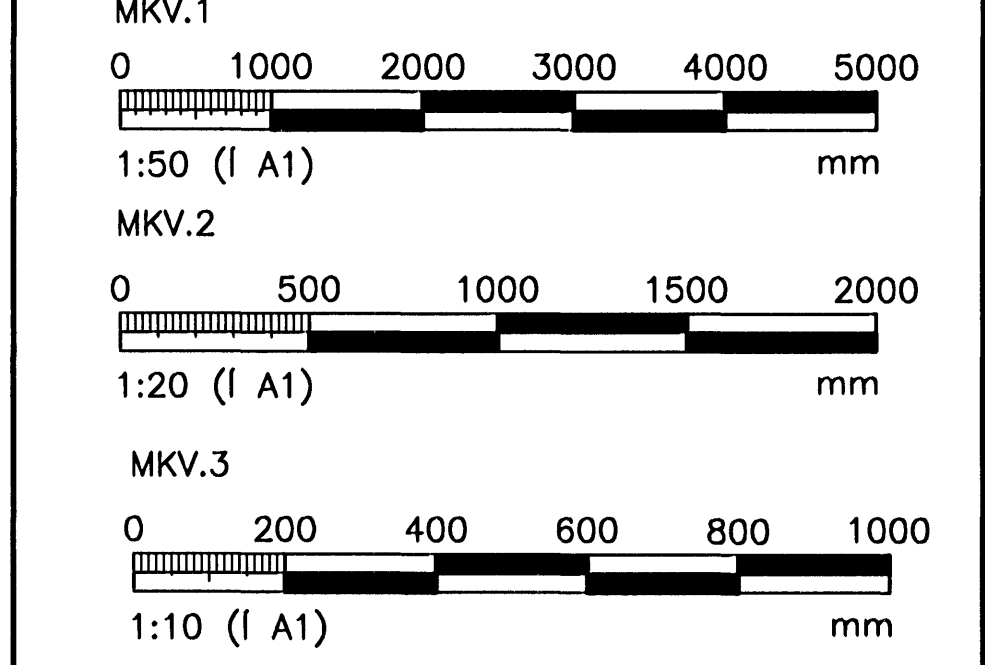

ÖLL AFNOT OG AFRITUN TEIKNINGAR, AD HLUTA EDA HEILD, ER HÁÐ SKRIFLEGU LEYFI HÖFUNDA.

VGK HÖNNUN
GRENASVEGI 1 108 REYKJAVÍK - TEL: +354 422 3000 FAX: +354 422 3001
WEBSITE: www.vgkhonnun.is E-MAIL: vgkhonnun@vgkhonnun.is

HEITI VERKS:
VATNSVEITA HAFNARFJARDAR
MIDLUNARGEYMR - FJÓLUÁS 20a

HEITI TEIKNINGAR:
BURDARVIRKI
SNID OG DEILI

MÆLI:	TEIKNAD:	GEYMSLUNUMER:	VNR:
HAUNAD:	YFRIFARAD:	MKV:	NR. TEIKNINGAR:
DAGS. UNDRISKRIFAR:	NAFN OG KT. HÖNNUDAR:	1:50; 1:10 (I A1)	B217
20.09.2007	VGK-HÖNNUN hf	430572-0169	ÓTGÁFA:
UNDRISKRIF HÖNNUDAR:	200862-5119		B1