




D34i-201

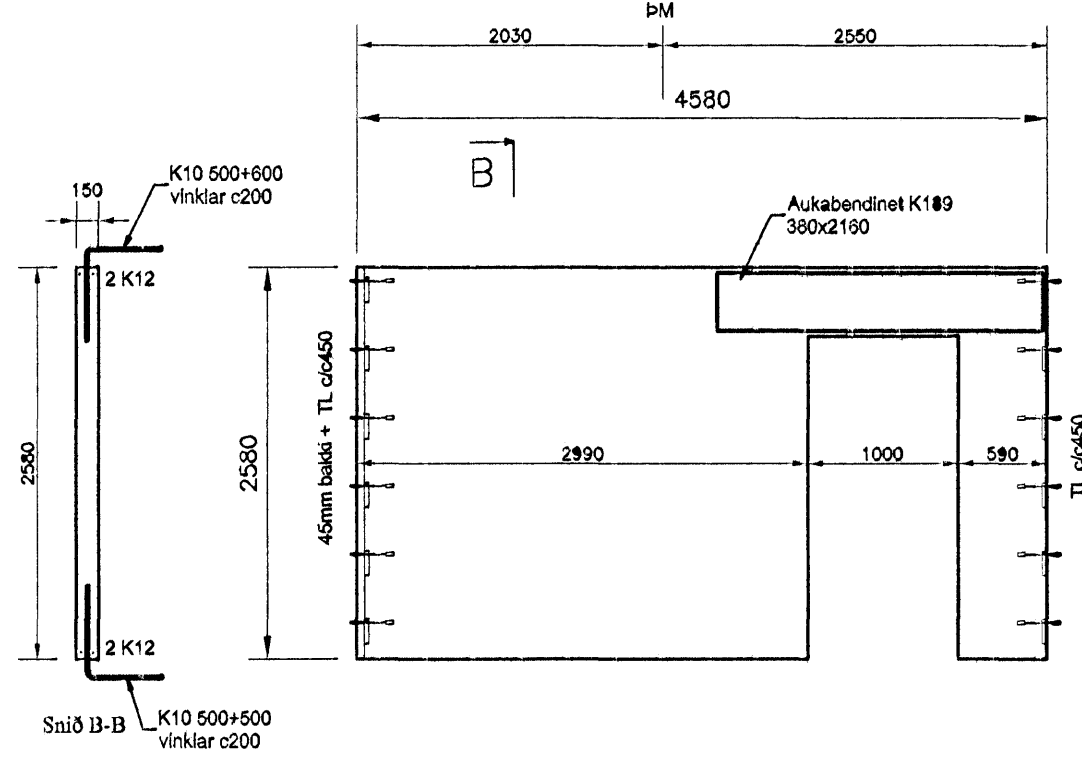


D34i-202

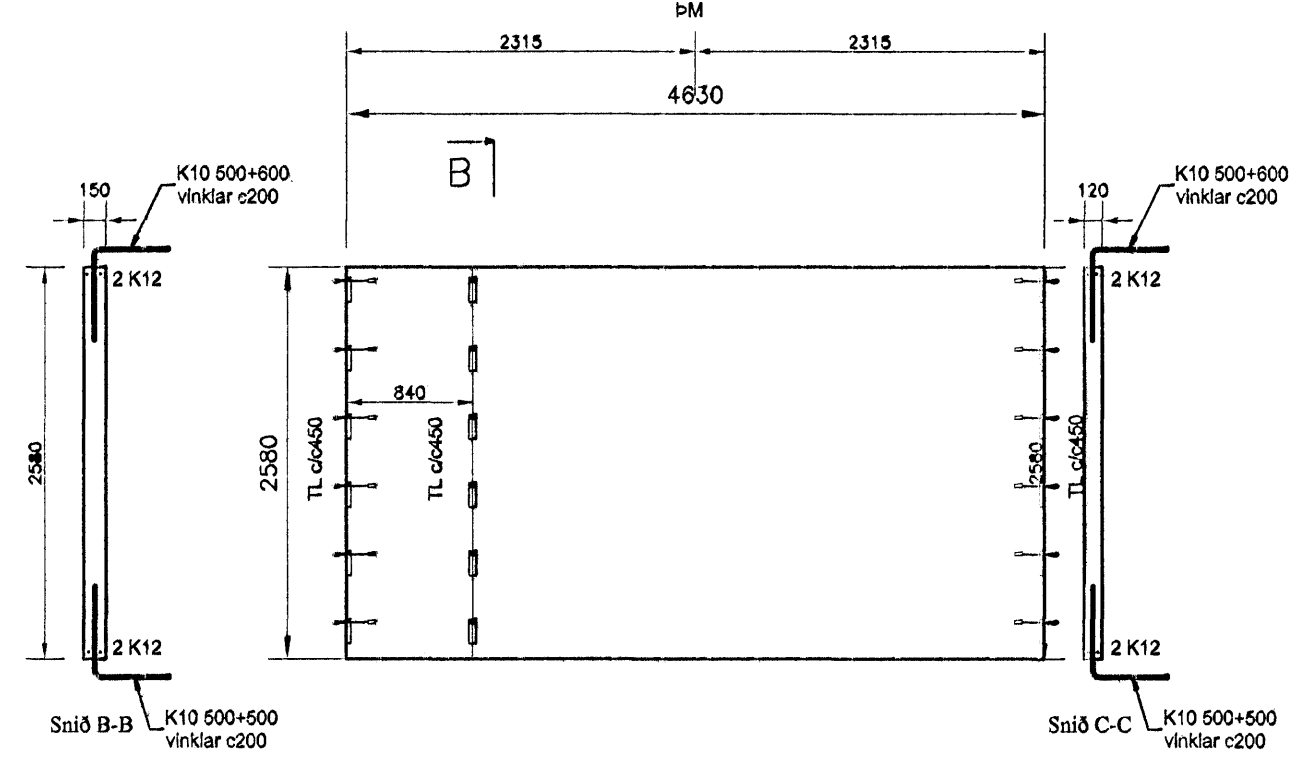


D34i-203

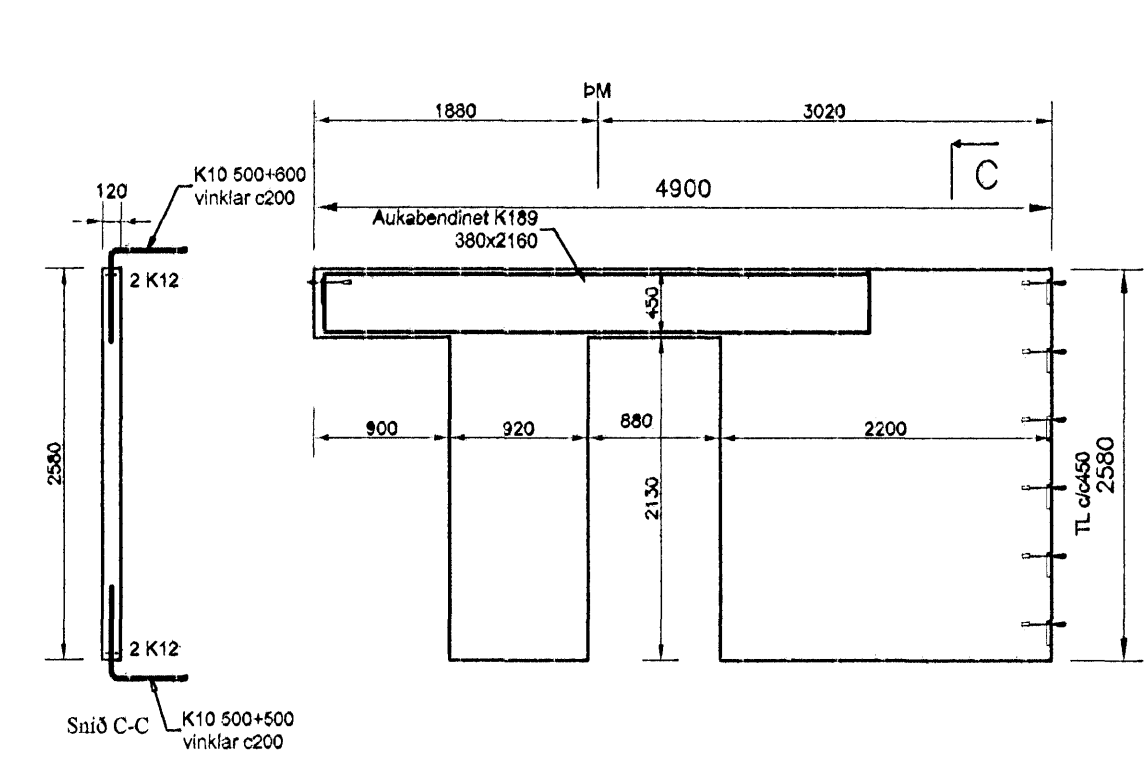


D34i-204

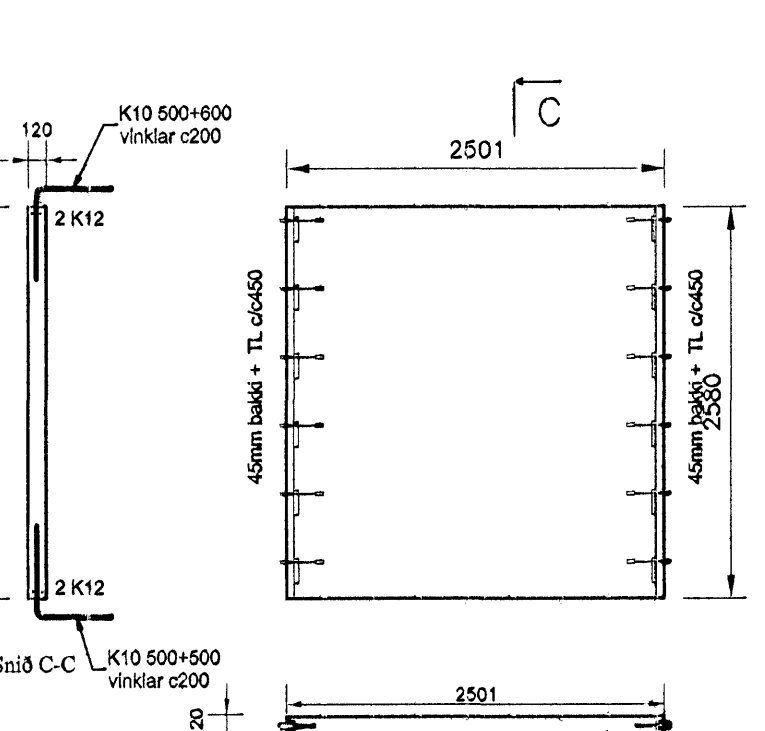


D34i-205

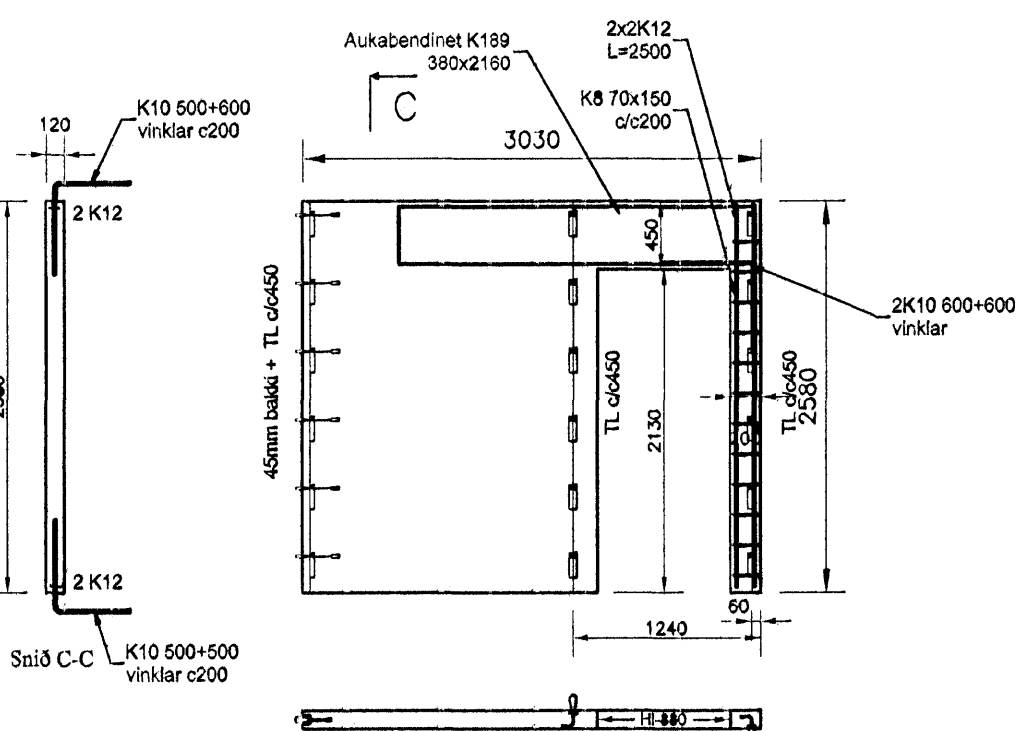


D34i-206

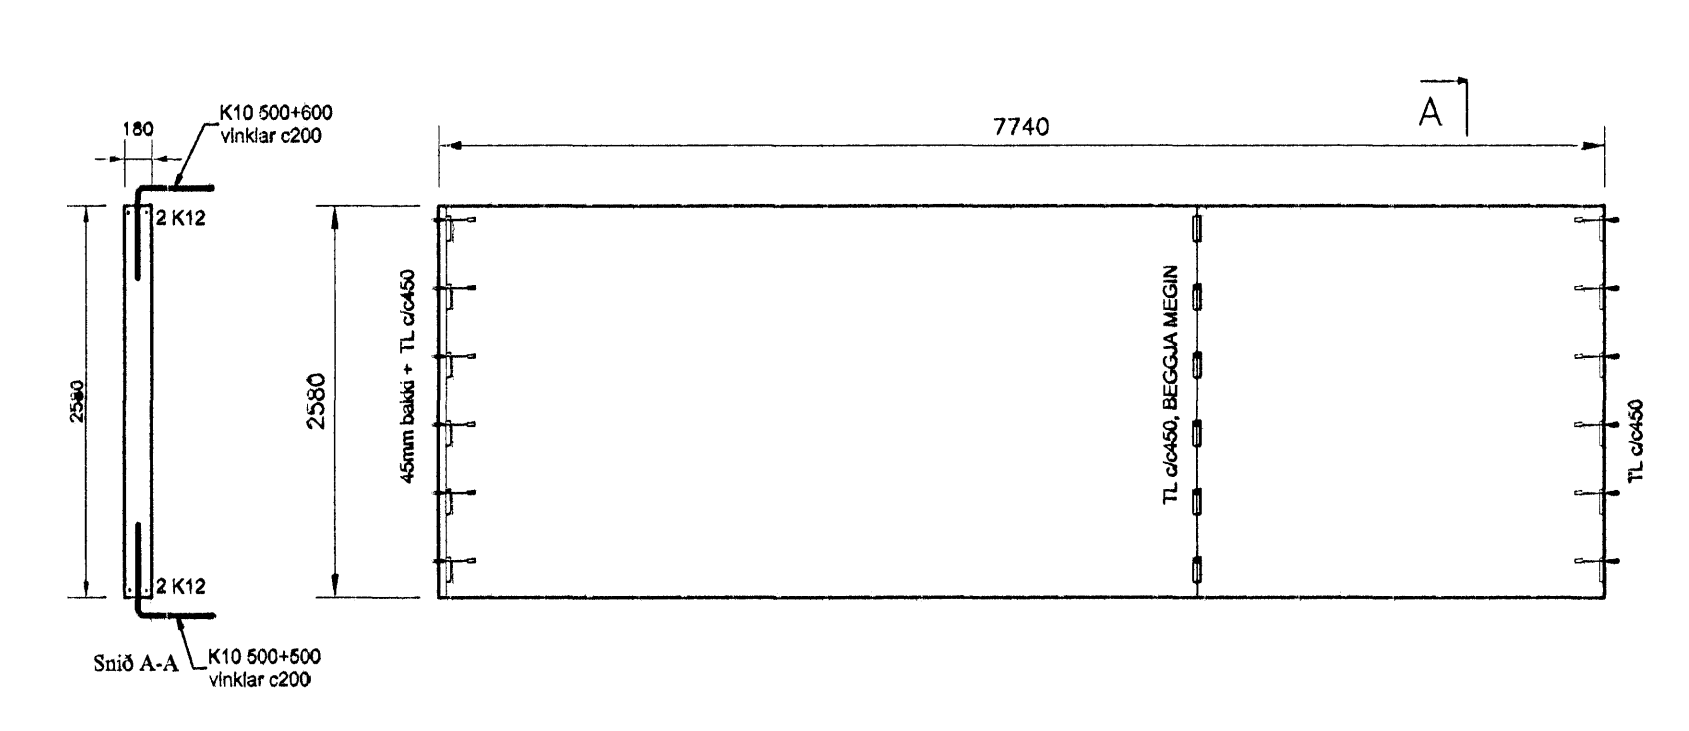

D34i-207

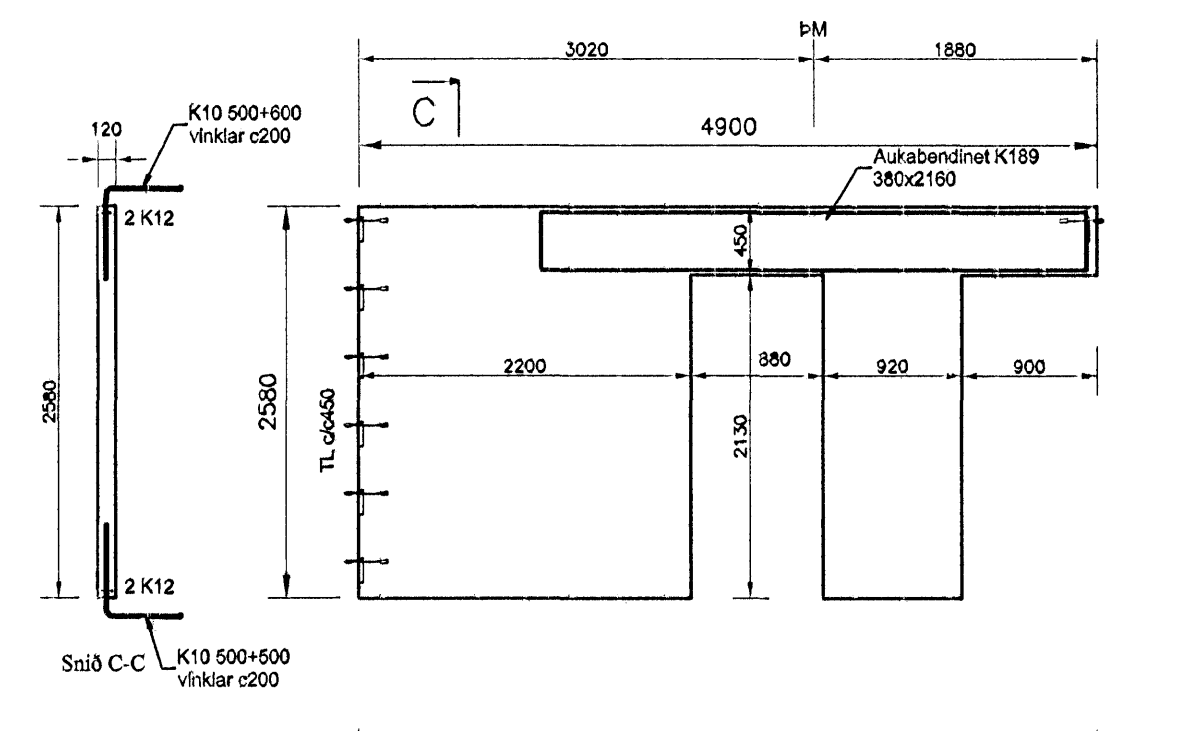


D34i-208

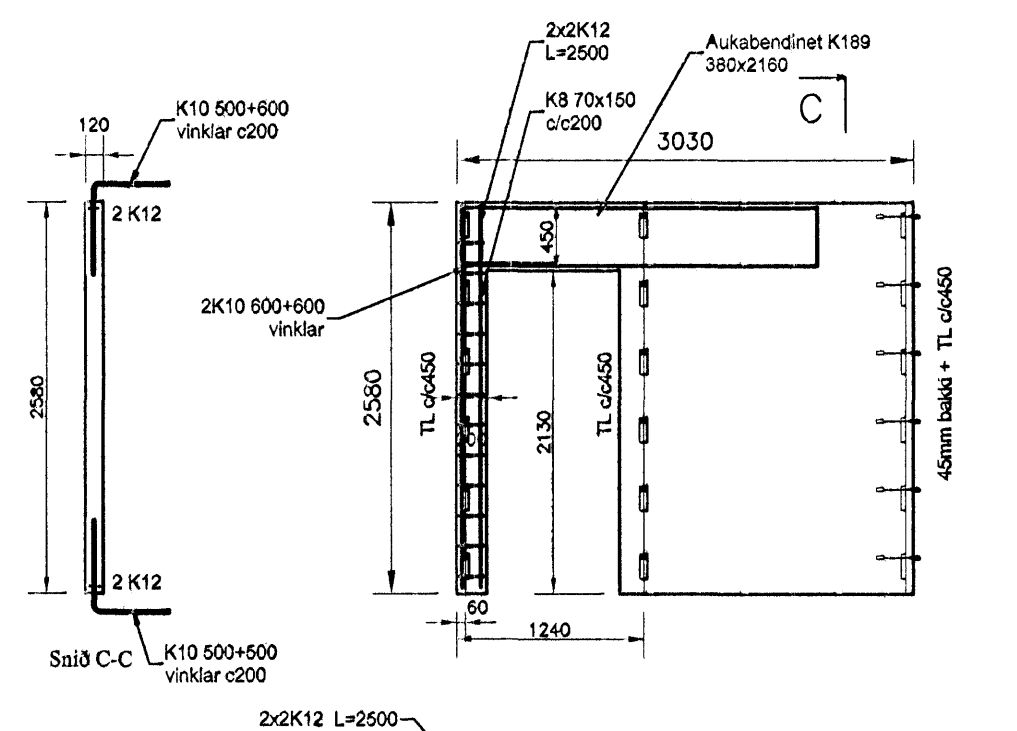


D32i-209


BENDING
K189 bandnet + K10 ok 600 600st mill op + 2K12 á köntum og kringsum op + viðbótar-bending sjúnd & ásjúnd og snið.

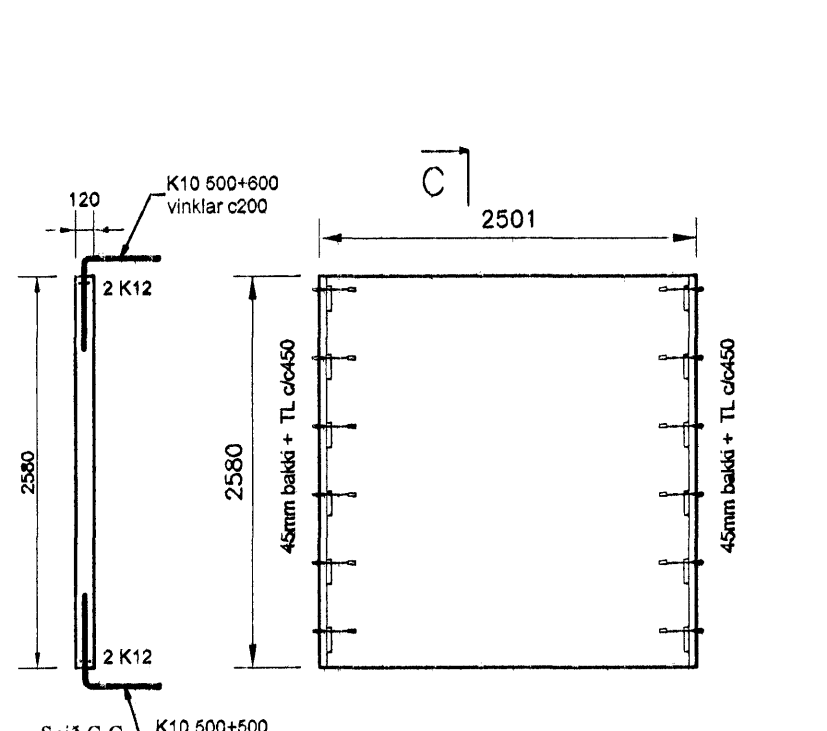


D32i-210

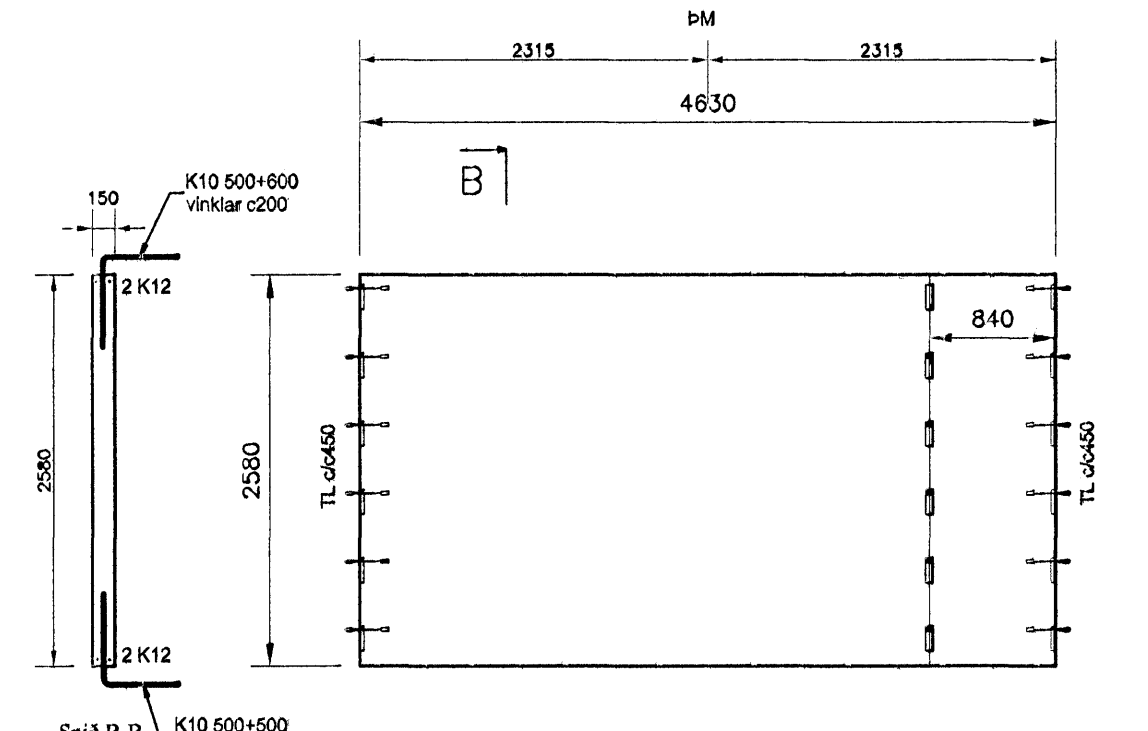

D34i-211

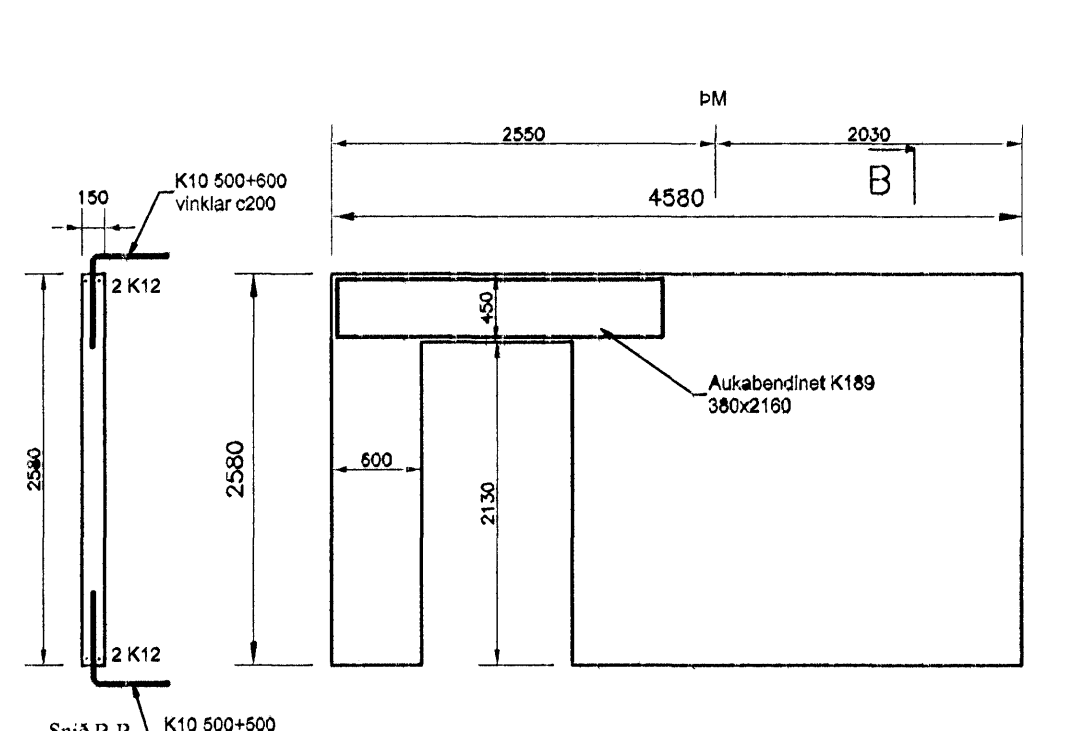

D34i-212

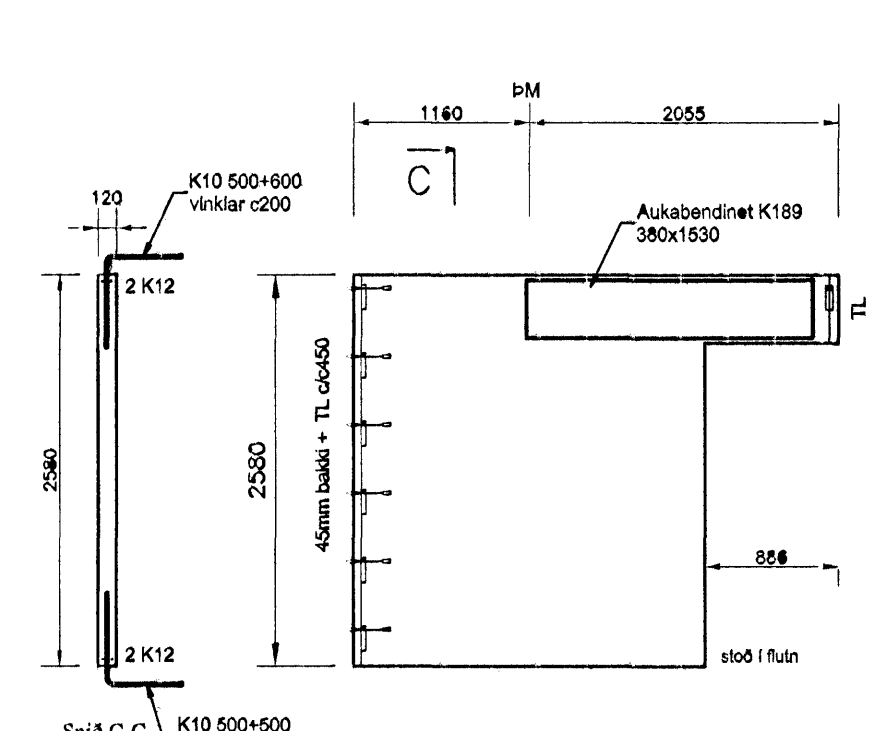

D34i-213

INNVEGGIR 2 HÆÐ 1:50

Samykkt þann
04 JAN. 2008
Byggingulltrúinn í Hafnarfirði
F.h. Sigurbjartur Halldórsson

Dags	Breytingar	Nr.	Nafn
meter Verkfræðistofa ehf Síðumúli 1, 108 Reykjavík Sími: 5678922, Fax: 8940059 meter@meter.is, www.meter.is			
DREKAVELLIR 34, 221 HAFNARFJÖRDUR			
EININGAR, INNVEGGIR 2 HÆÐ, D34i-201 TIL D34i-213			
TÖLVUSKRA	HANNAÐ	TEKNAÐ	VIÐFARIR
264-221-DREKAVELLIR 34	FO	FO	FO
SAMÞYKKT	TEKNING NR.	SKV.	BLAÐ NR.
Friðrik Ólafsson 2303592459	264-B10	1:50	B-10
DAGS.		VERK NR.	
04.12.2007		264	