



Deili A 1:20 Deili B 1:20 Deili C 1:20 Deili D 1:20 Deili E 1:20 Deili F 1:20 Deili G 1:20

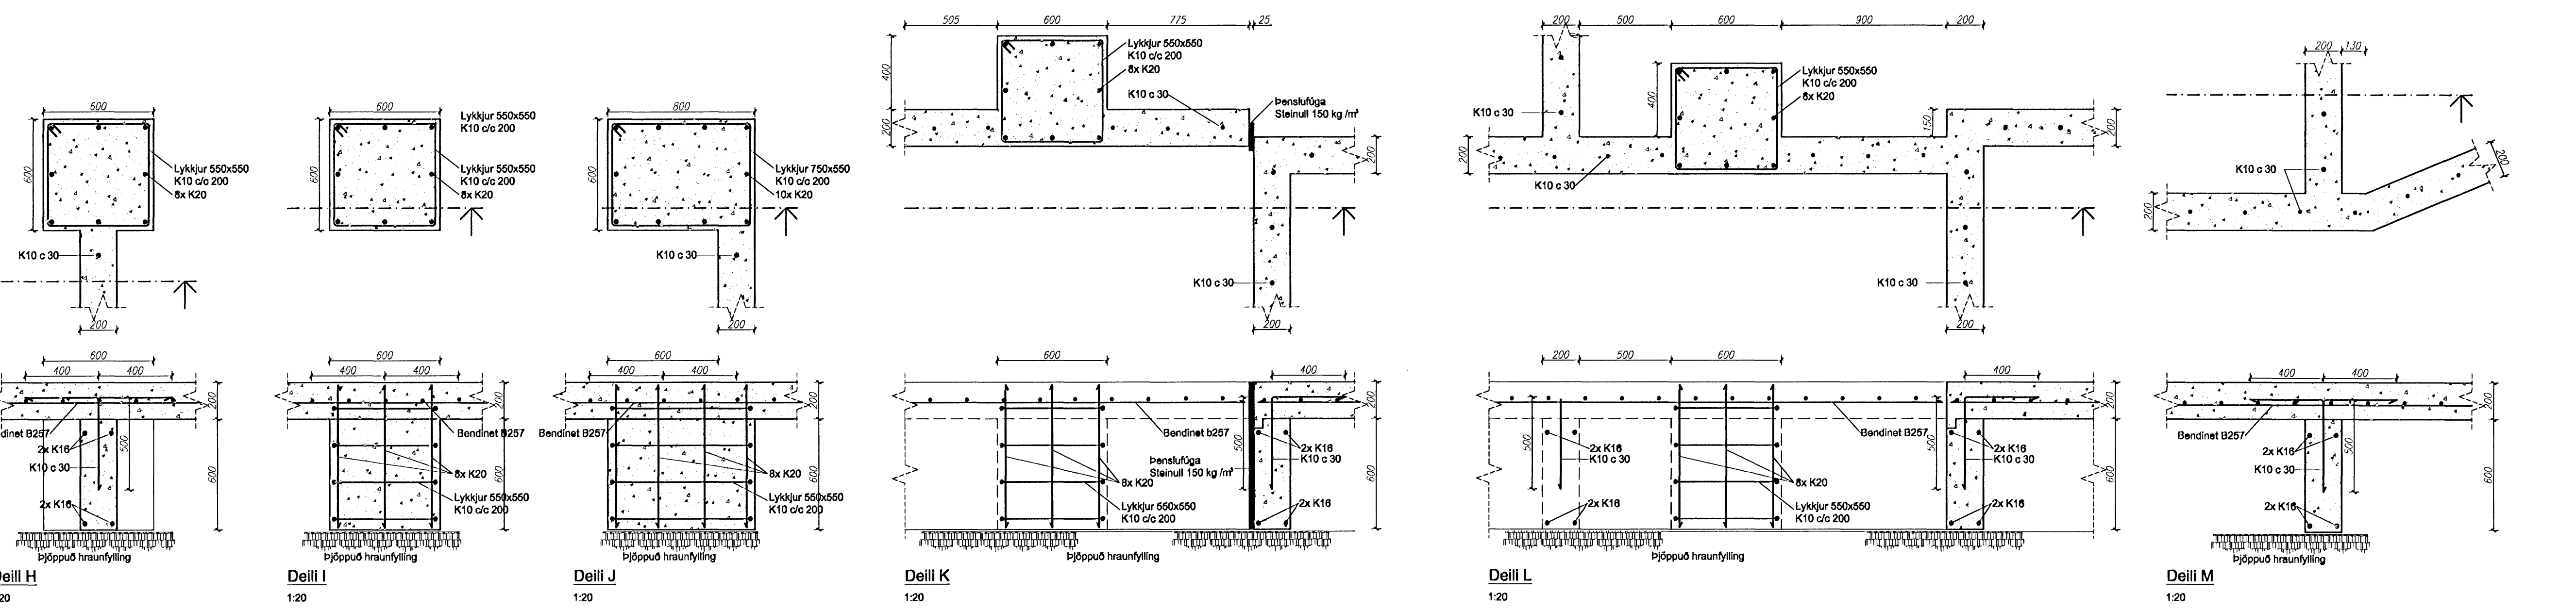

Deili H 1:20 Deili I 1:20 Deili J 1:20 Deili K 1:20 Deili L 1:20 Deili M 1:20

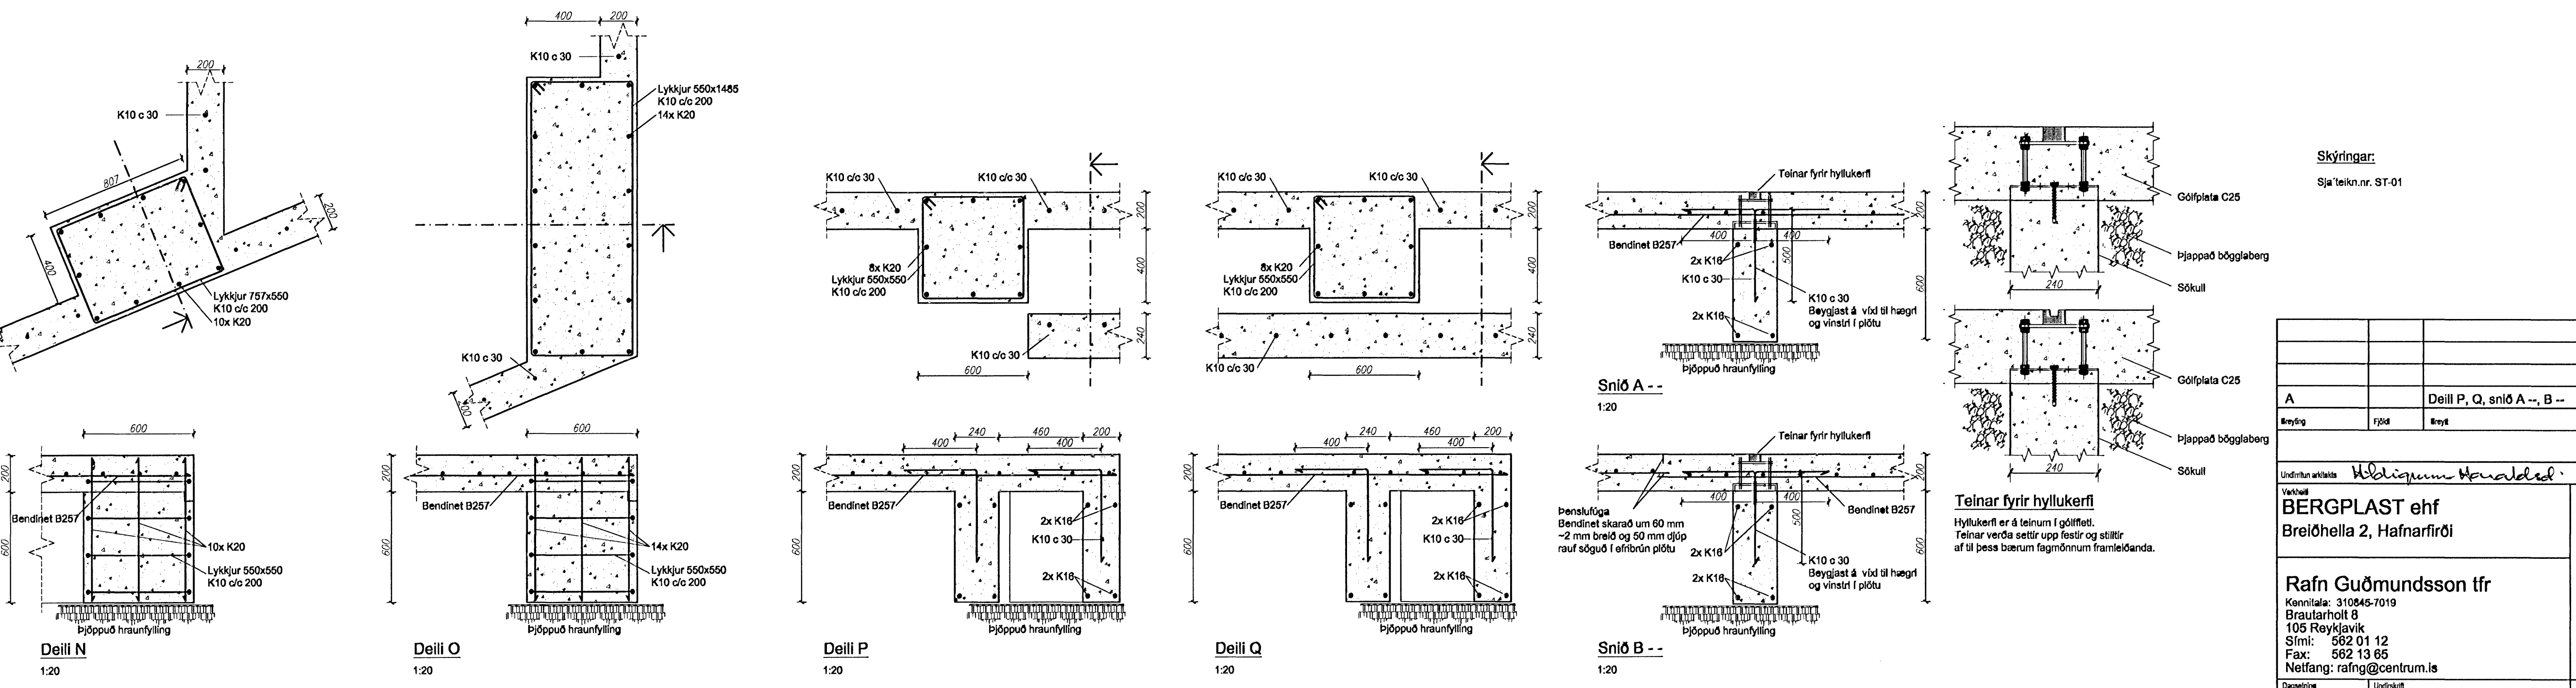

Deili N 1:20 Deili O 1:20 Deili P 1:20 Deili Q 1:20 Snið A -- 1:20 Snið B -- 1:20

Skýringar:
Sjá teikn.nr. ST-01

Samþykkt þann
04. JAN. 2008
Byggingulltrúinn í Hafnarfirði
F. H. Sigurbjartur Halldórsson

A		Deili P, Q, Snið A --, B --	04.12.07	RG
Þeyting	Fpsd	Þeyt	Dagseting	Undirskrift
Undirskrift arkitekts		Dagseting		
Verkið BERGPLAST ehf Breiðhella 2, Hafnarfirði		Fyrirbær Steinsteypa Undirstöður Ddeili		
Kennitala: 310545-7019 Brautarholt 8 105 Reykjavík Sími: 562 01 12 Fax: 562 13 65 Netfang: rafng@centrum.is		Skali: 1/20		
Dagseting 10.09.07	Undirskrift <i>Rafn Guðmundsson</i>	Talning nr. ST-02	Þeyt A	