



Björn K. Jónsson Kt:040851-4969

Samband í: Verkhönnun ehf.

Löndun samþingahúsa: *Palmskiptur*

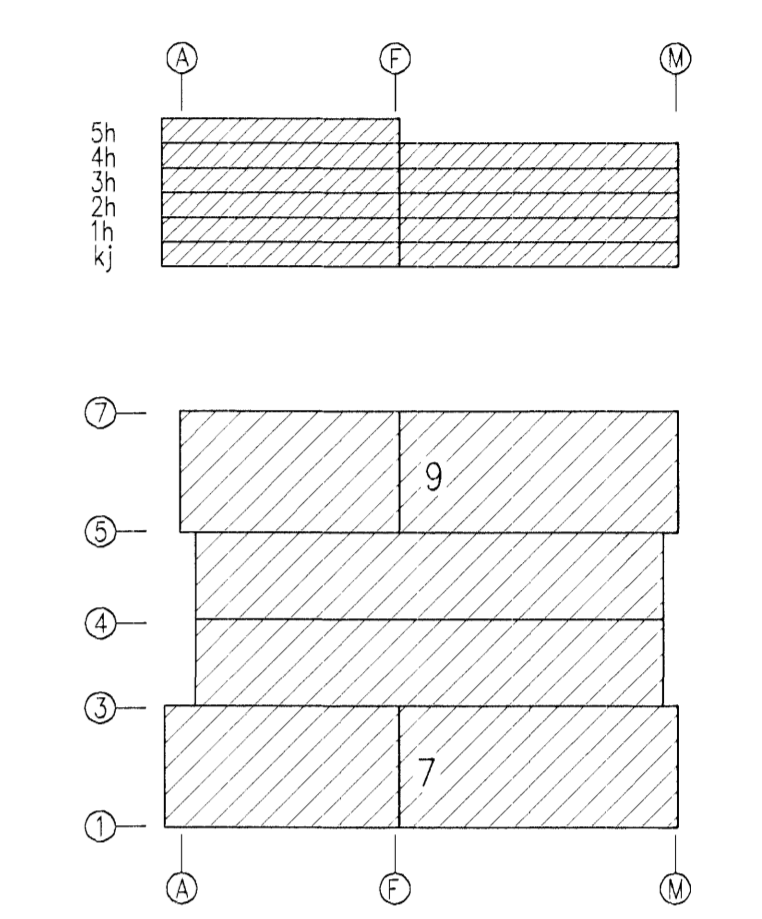


Afstöðumynd, 1:500

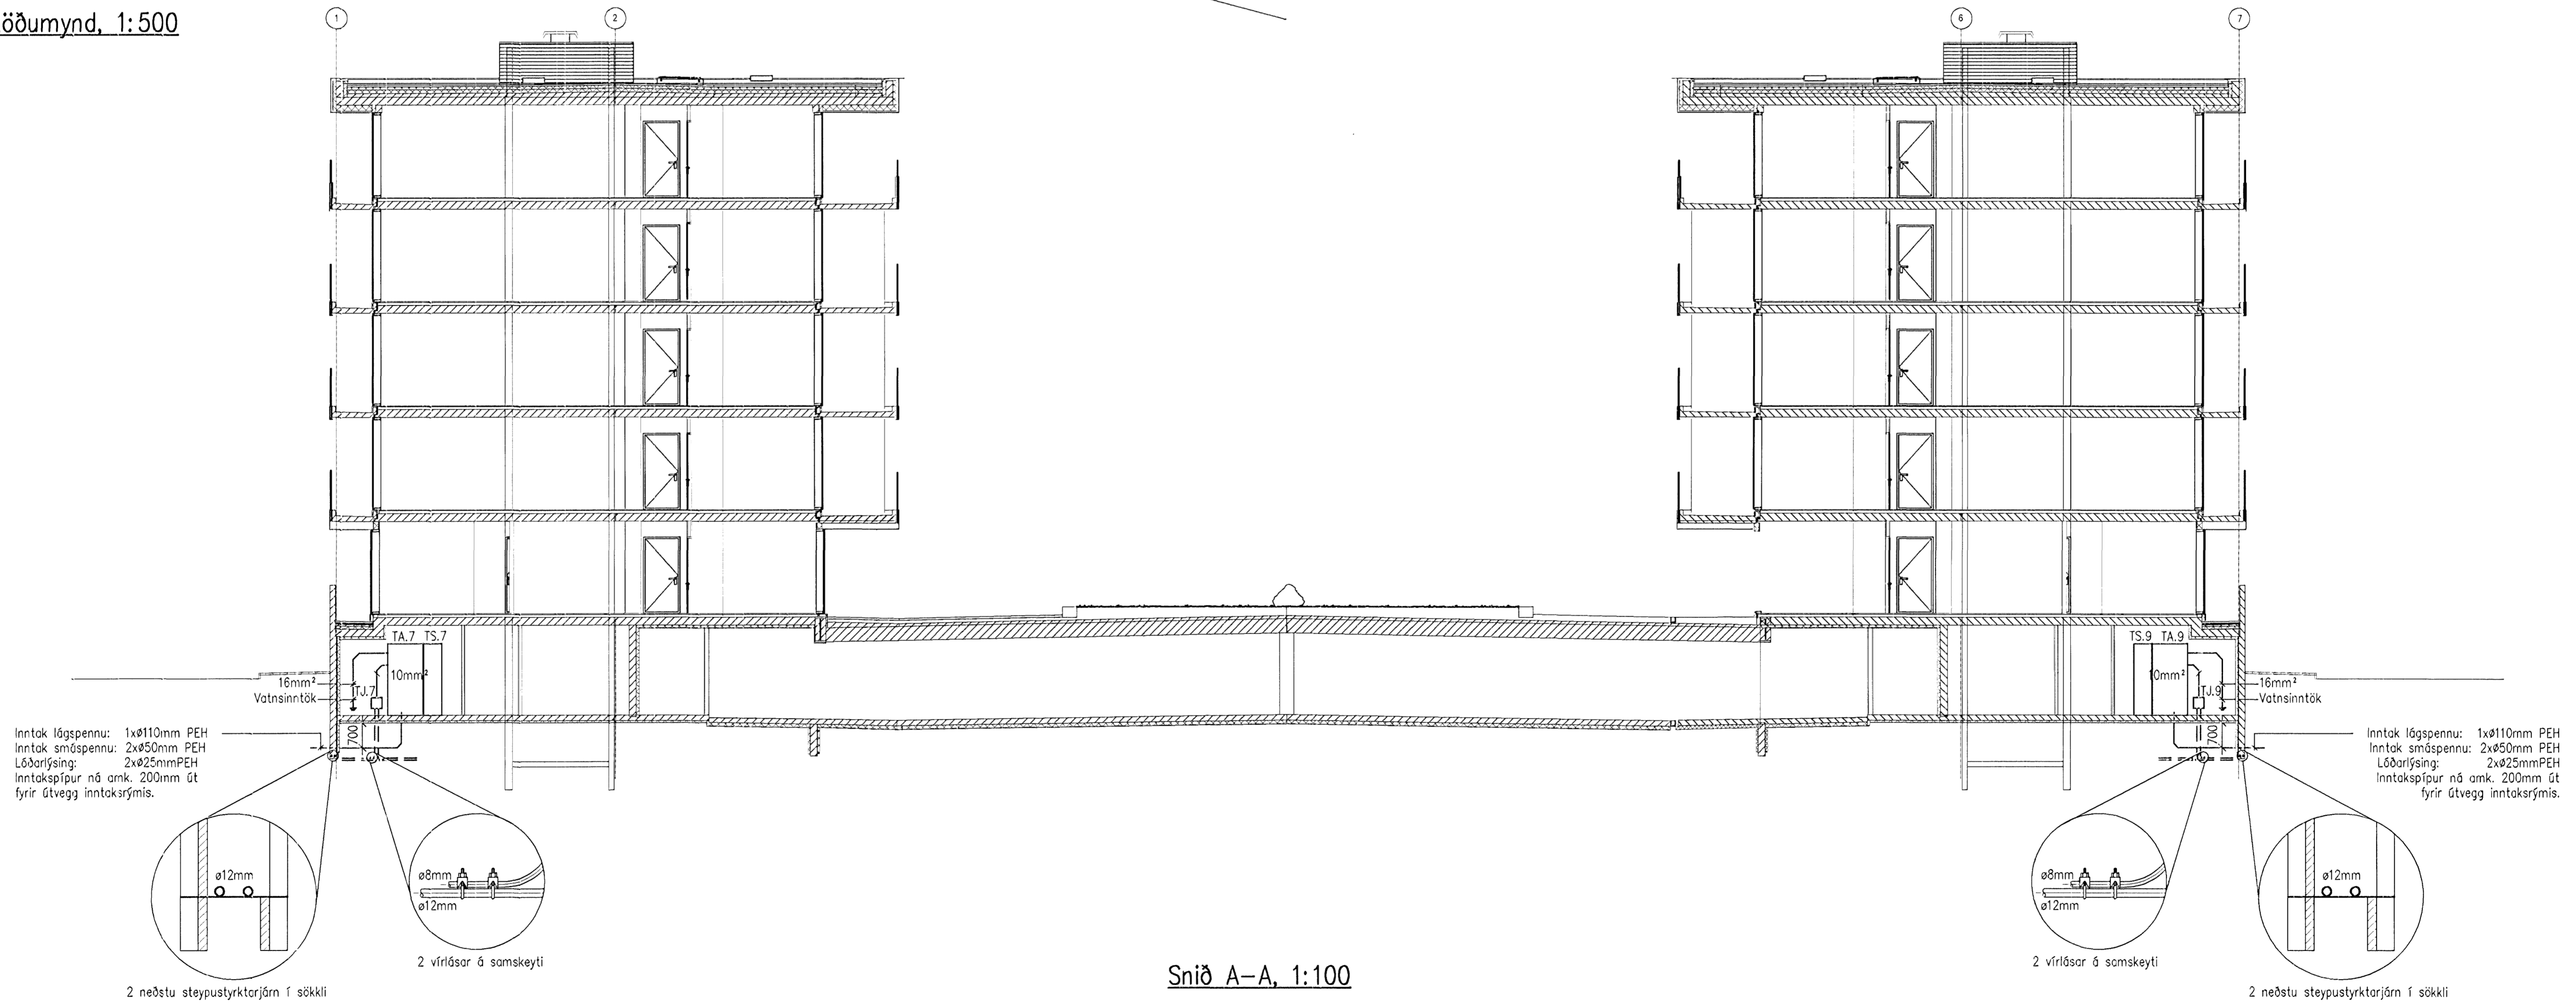

Snið A-A, 1:100

VERKHÖNNUN
VERKFRÆÐIRÁÐGJÖF

AKRALLIND 6, 203 KÓPAVOGI, KT: 650107-1280
BÍFI: 570-5800, FAKI: 570-5810
WWW.VERKHONNUN.IS, VERKHONNUN@VERKHONNUN.IS

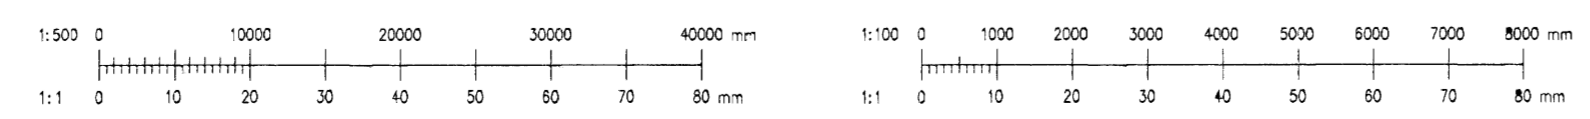

Br.	Dept.	Breyting	Br.	Sp.	Verkskipti	EG	MBÞ	12.12.2007	NORÐURBAKKI 7-9, HAFNARFIRÐI RAFLAGNIR INNÞÖK, AFSTÖÐUMYND OG SNIÐ Skrá: NB-1001-1002.dwg	2007.061
						Hornd.	Virkind.	Daga		2007.061
						EJ	A1	1:100/1:500		NB.1001
						Telnd.	Bioetarð	Valkvarði		A

© Dli. ströf og öflun. tekiðna og hluta áka heldur NB skilfrögu. lög. hönnuð.