

8

7

6

5

4

3

2

1

F

F

E

E

D

D

C



C

B

B

A

A

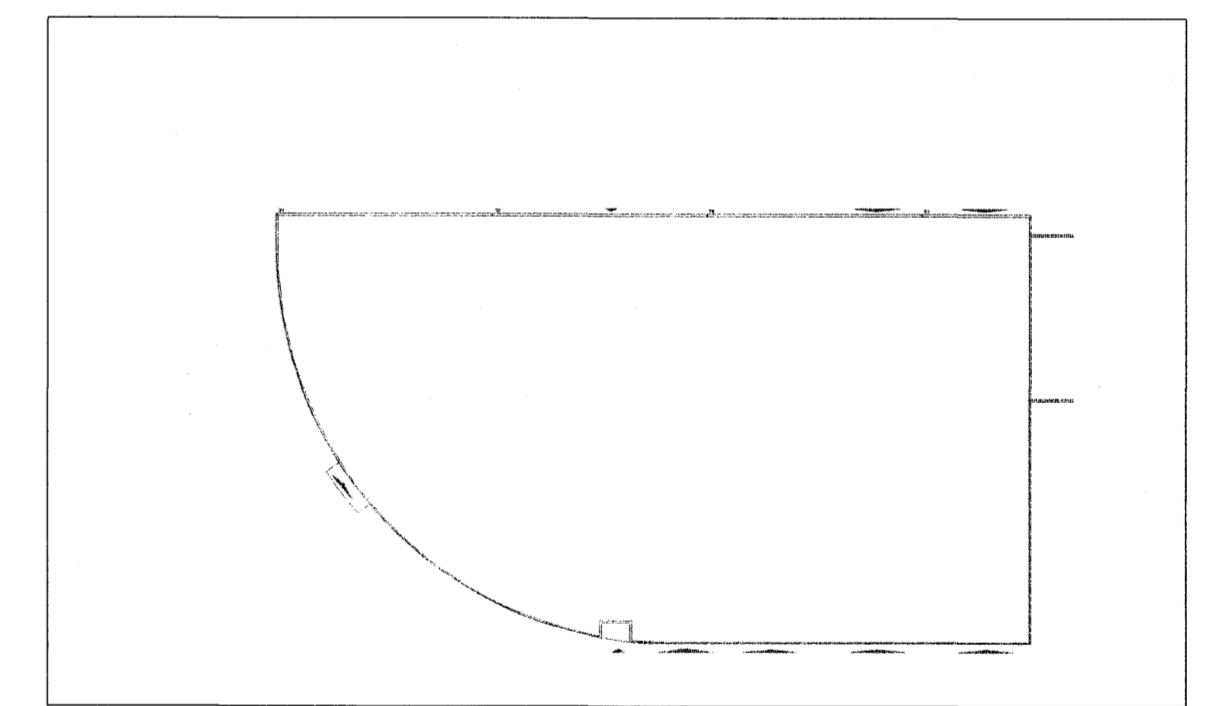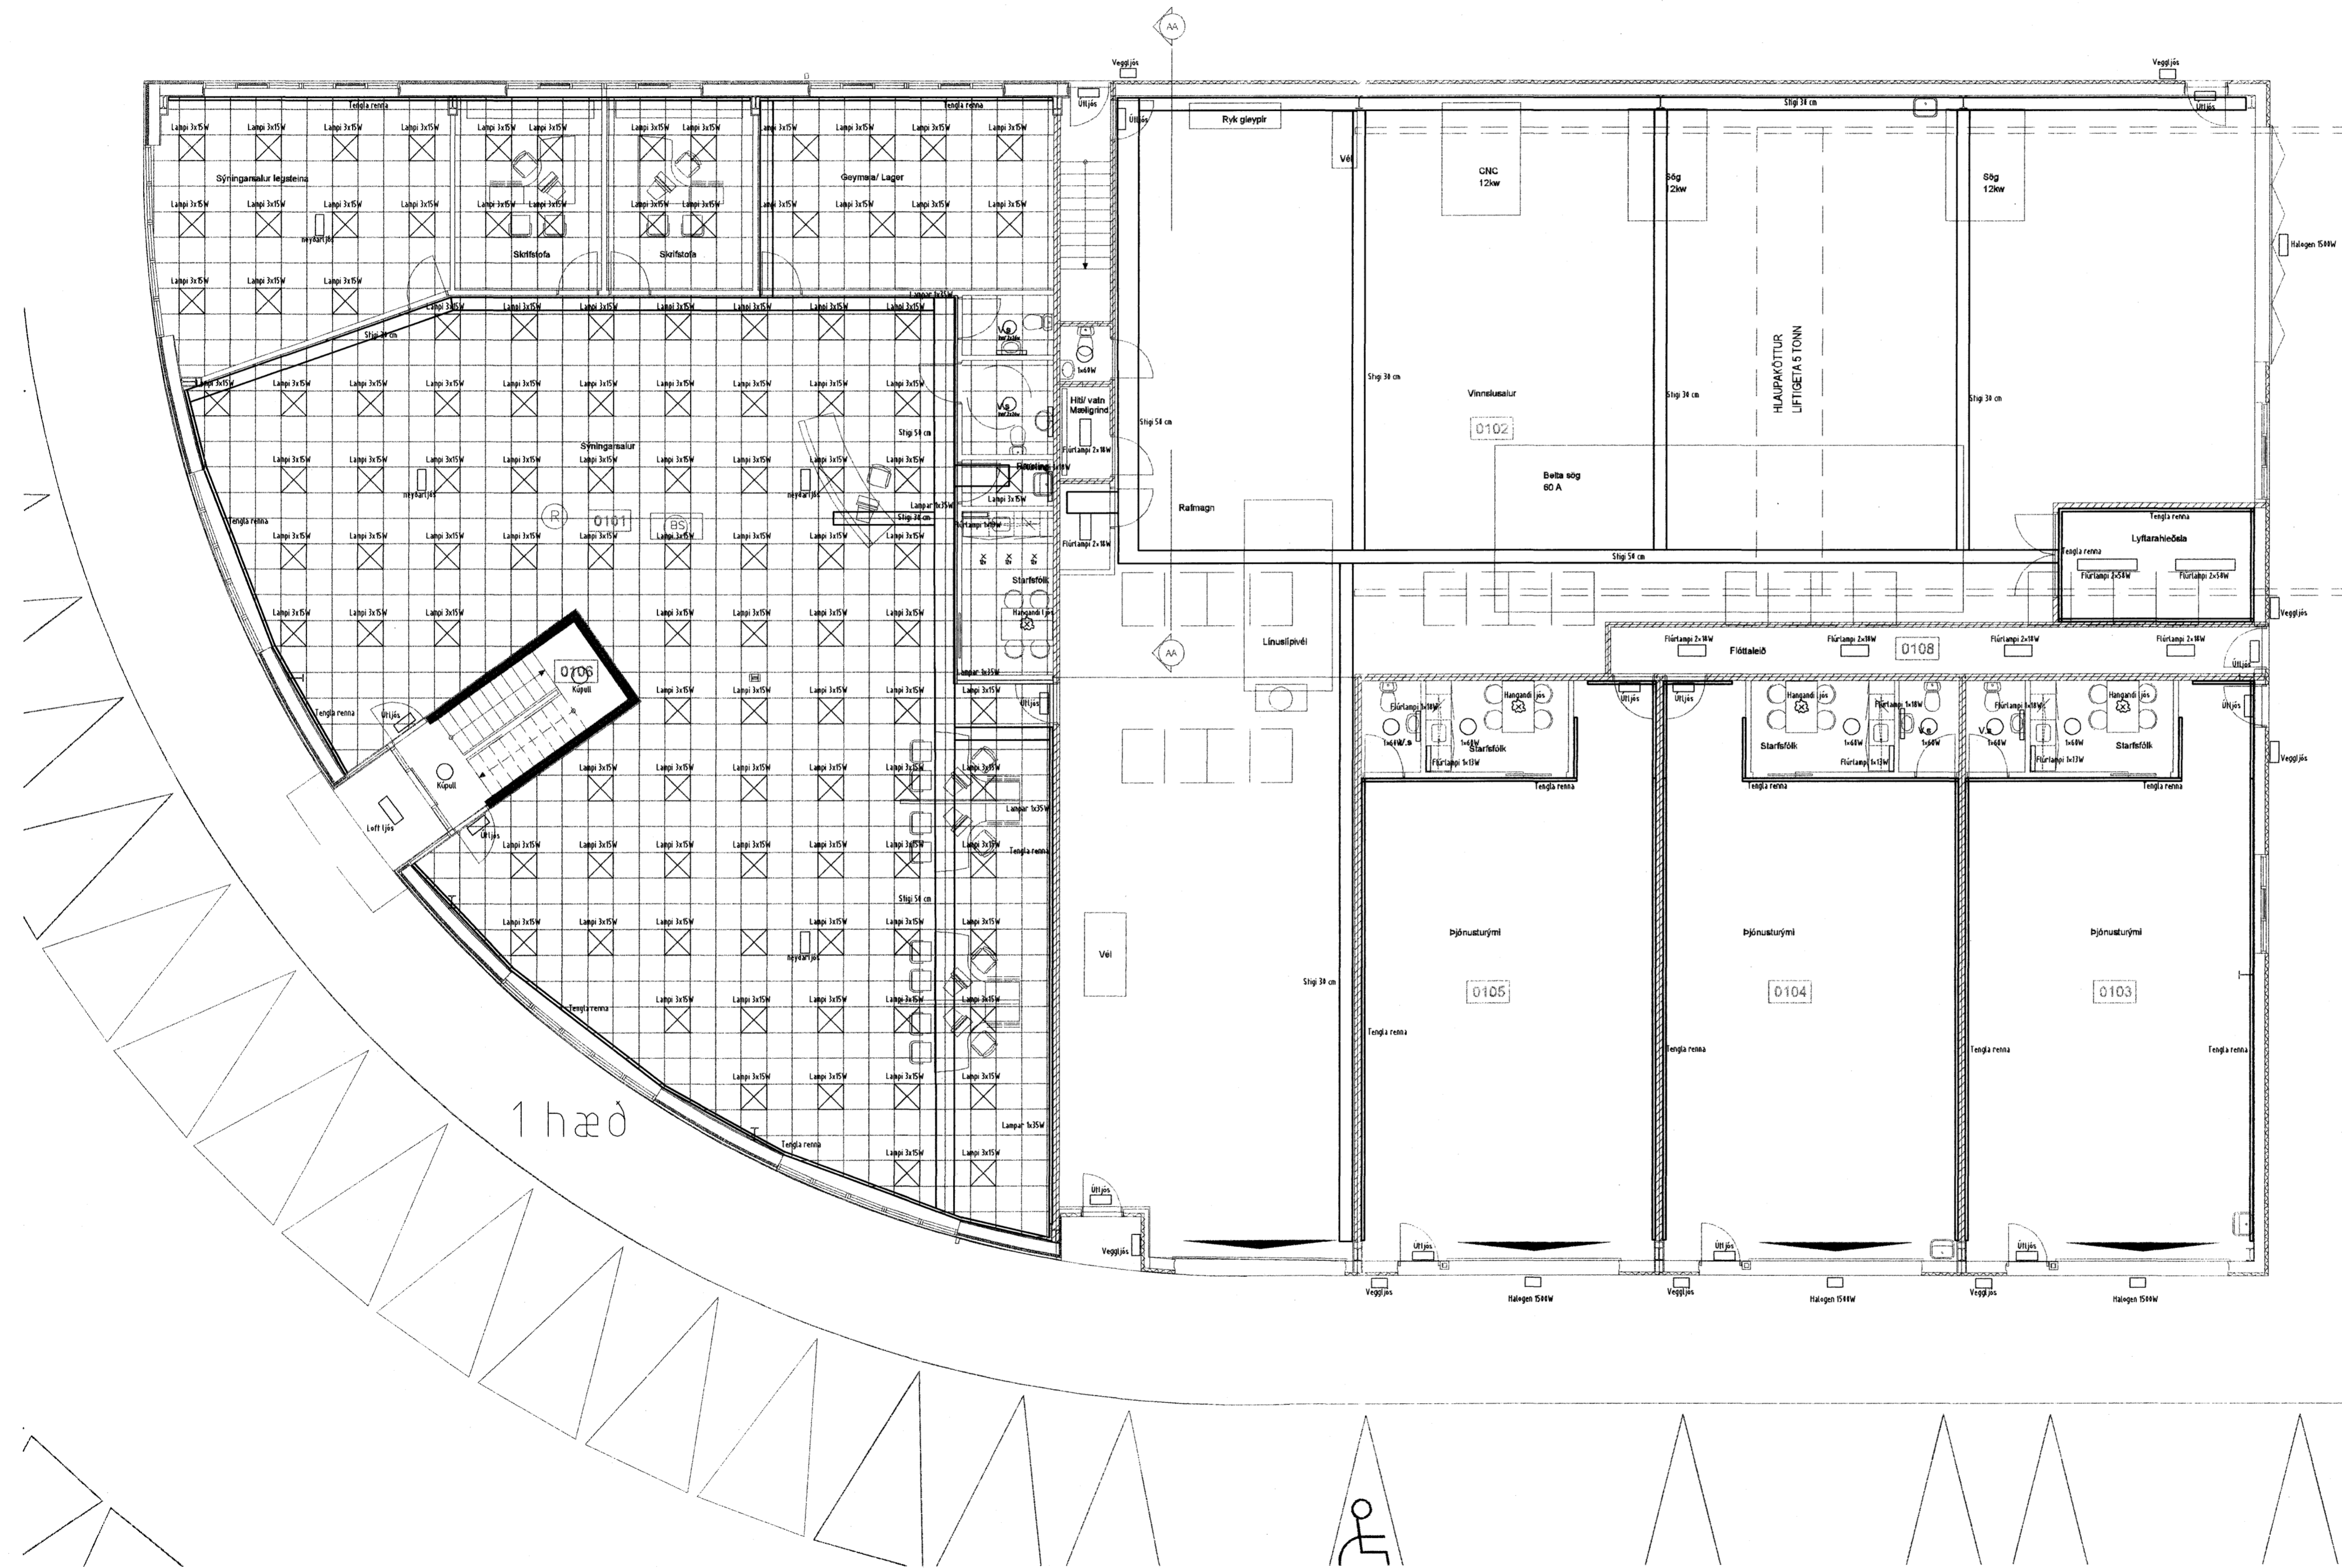

Lykilmynd

Verkefni
Seihella 3

Verktali/Verkndmr
1 hæð lampaplan rennur stigar

Blað.nr. 13/17	Dags. 29. apríl 2007	Kvartí 1:50
-------------------	-------------------------	----------------

Yfirskil

Hönnuður
David Karlsson

Samræmingar hönnuður

Breyting

Reykjavíkurvegi 60 220 Hafnarfirdi
kt. 700402-5090
Sími 565 1846, fax 565 0940 gsm 898 0970
http://www.munus.is, e-mail munus@munus.is
munus Hönnuður Sigurjón Harðarson, kt. 060361-2749

8

7

6

5

4

3

2

1