

8 7 6 5 4 3 2 1

F

F

E

E

D

D

C


C

B

B

A

A

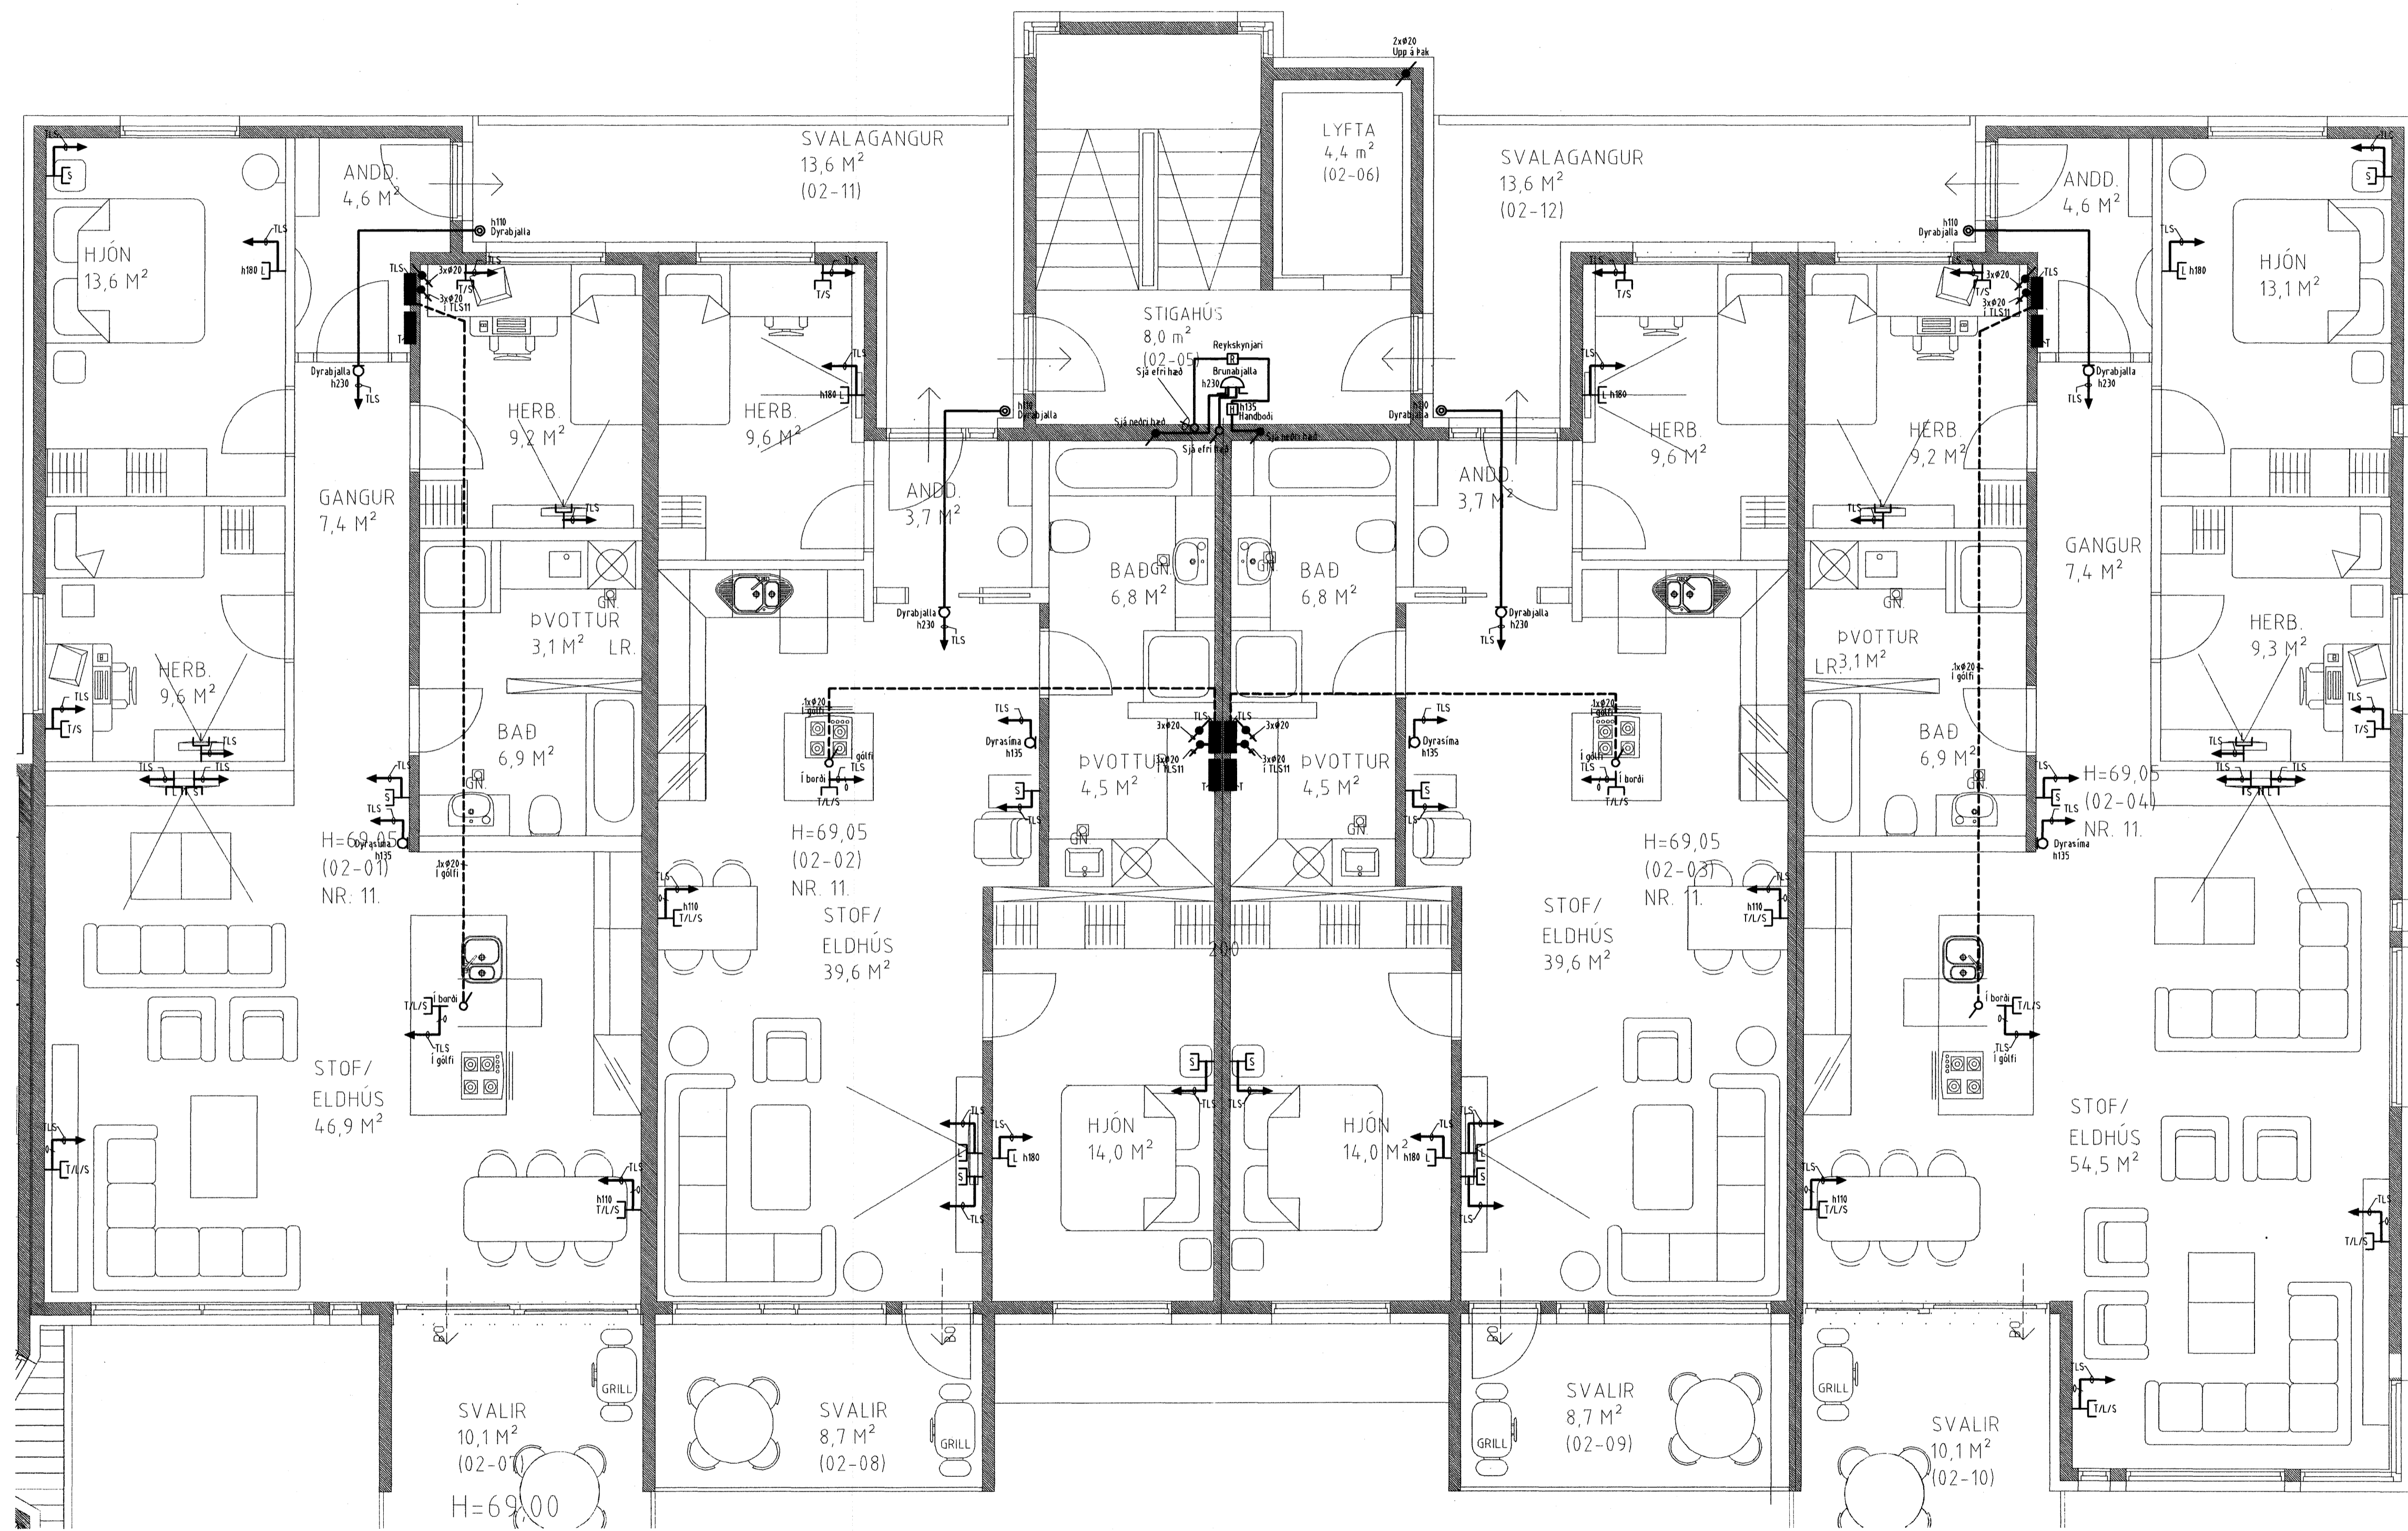

Verkefni  
Brekkula 11, 221 Hafnarfjörður

Verktali/Verktömur  
Smáspennu 2. hæð

Bláð.nf.	Daga.	Kvartli
8/10	12. okl. 2007	1:50

Yfirfarir

Hönnuður

Samræmingar höfduður

Breyting

Reykjavíkurvegi 60 220 Hafnarfirði  
kt. 700402-5090  
Sími 565 1846, Fax 565 0940 gsm 898 0970  
http://www.munus.is, e-mail munus@munus.is  
munus Hönnuður Sigurjón Harðarson kt. 060361-2749