



Tafla T. 101 og T.102 3/N ~ 400/230V

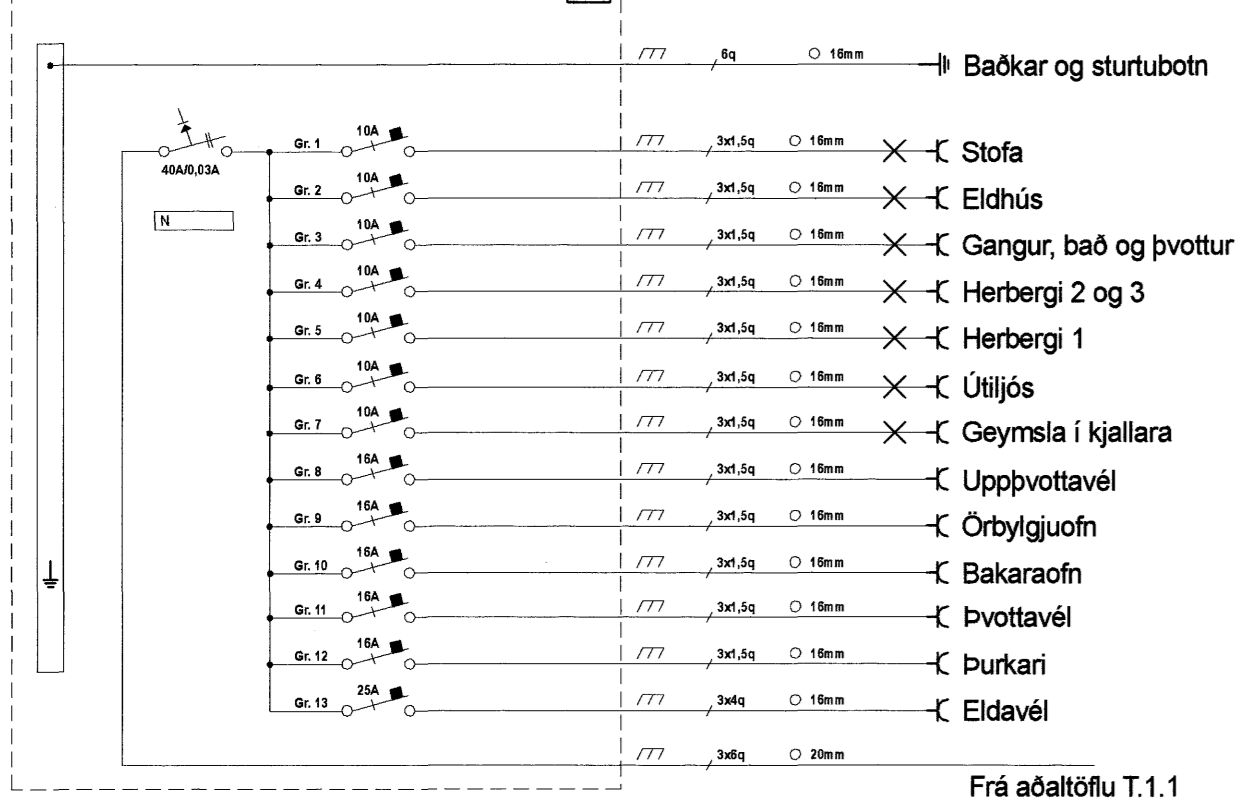


Frá aðaltöflu T.1.1

Tafla T. 103 3/N ~ 400/230V

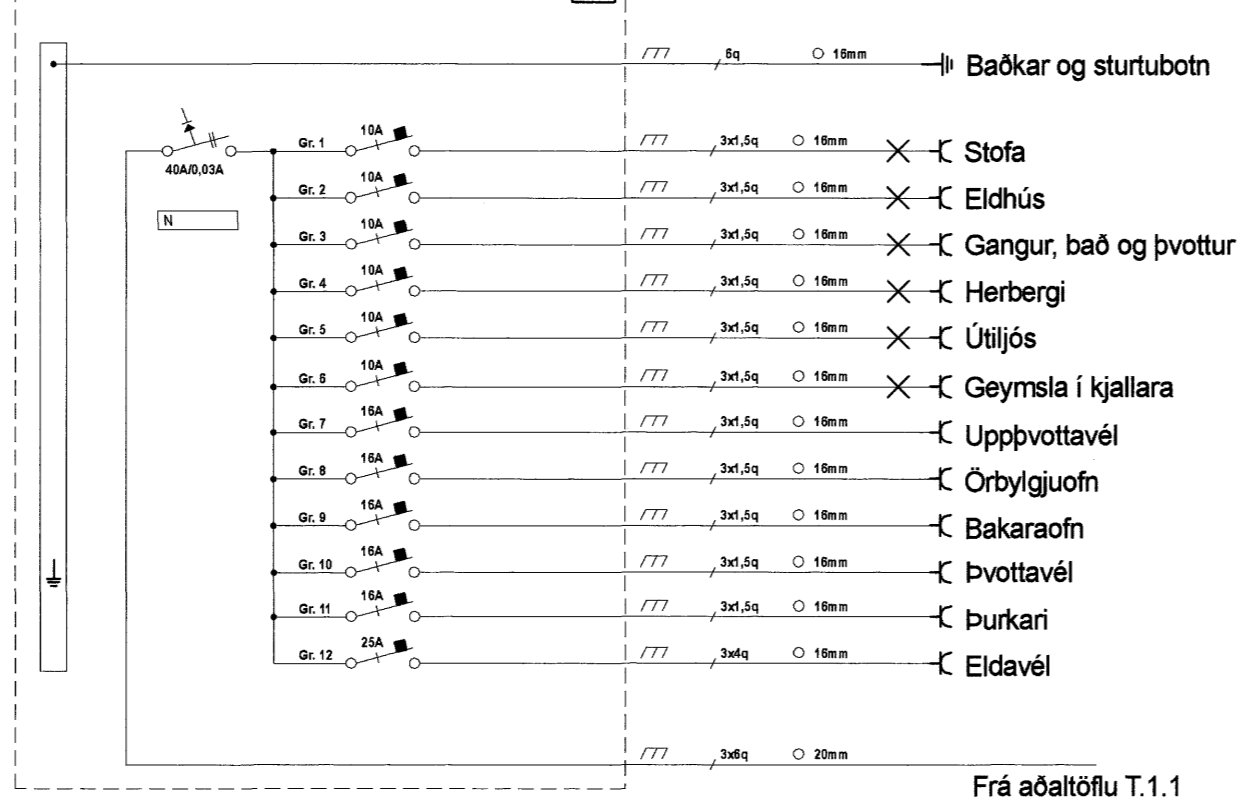


Frá aðaltöflu T.1.1

Tafla T. 104 3/N ~ 400/230V

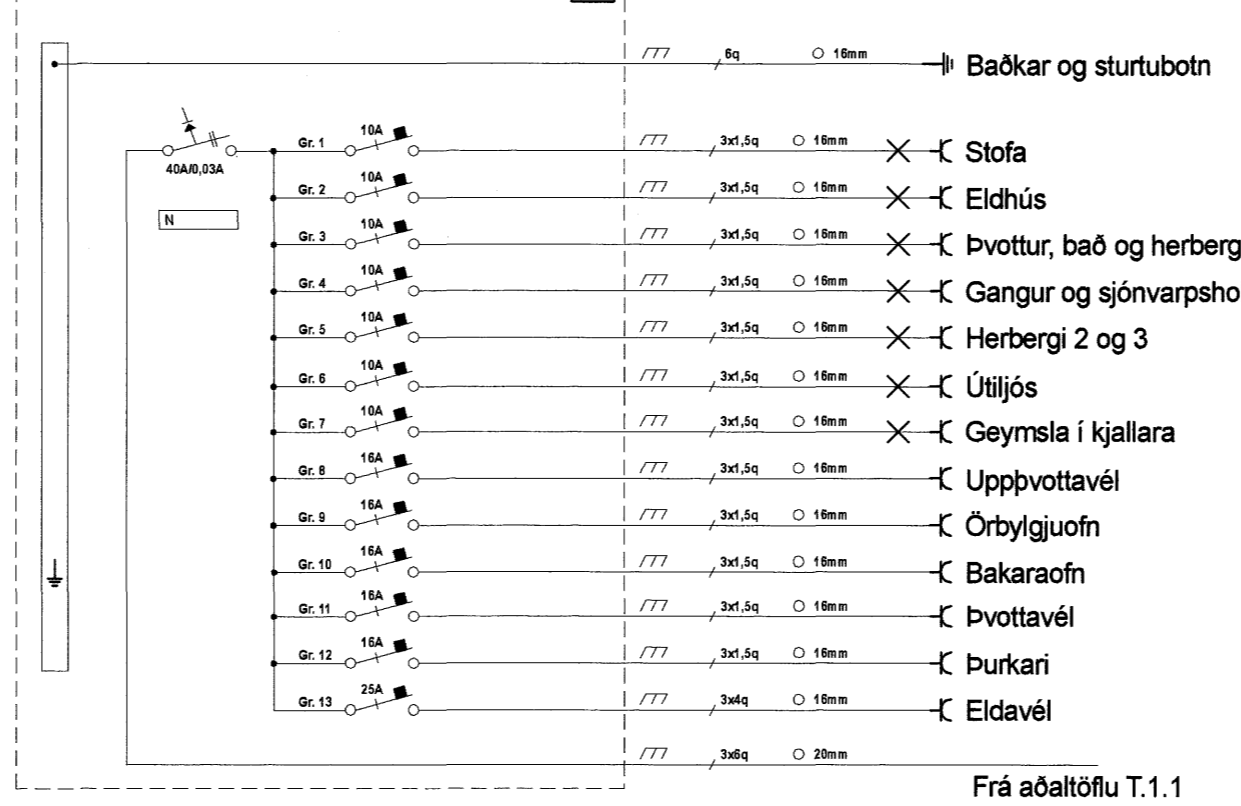

Frá aðaltöflu T.1.1

Tafla T. 105 3/N ~ 400/230V

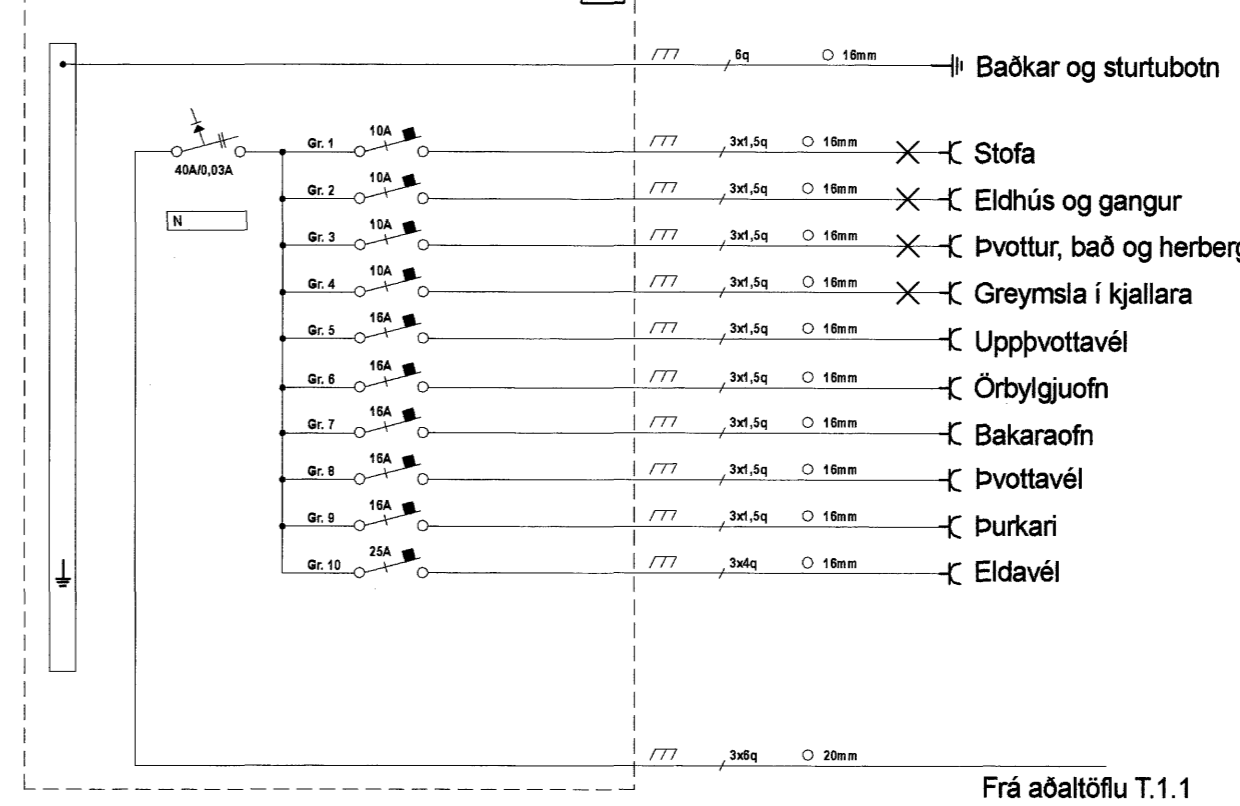

Frá aðaltöflu T.1.1

