


undirritun samræmingarhönnuðar:

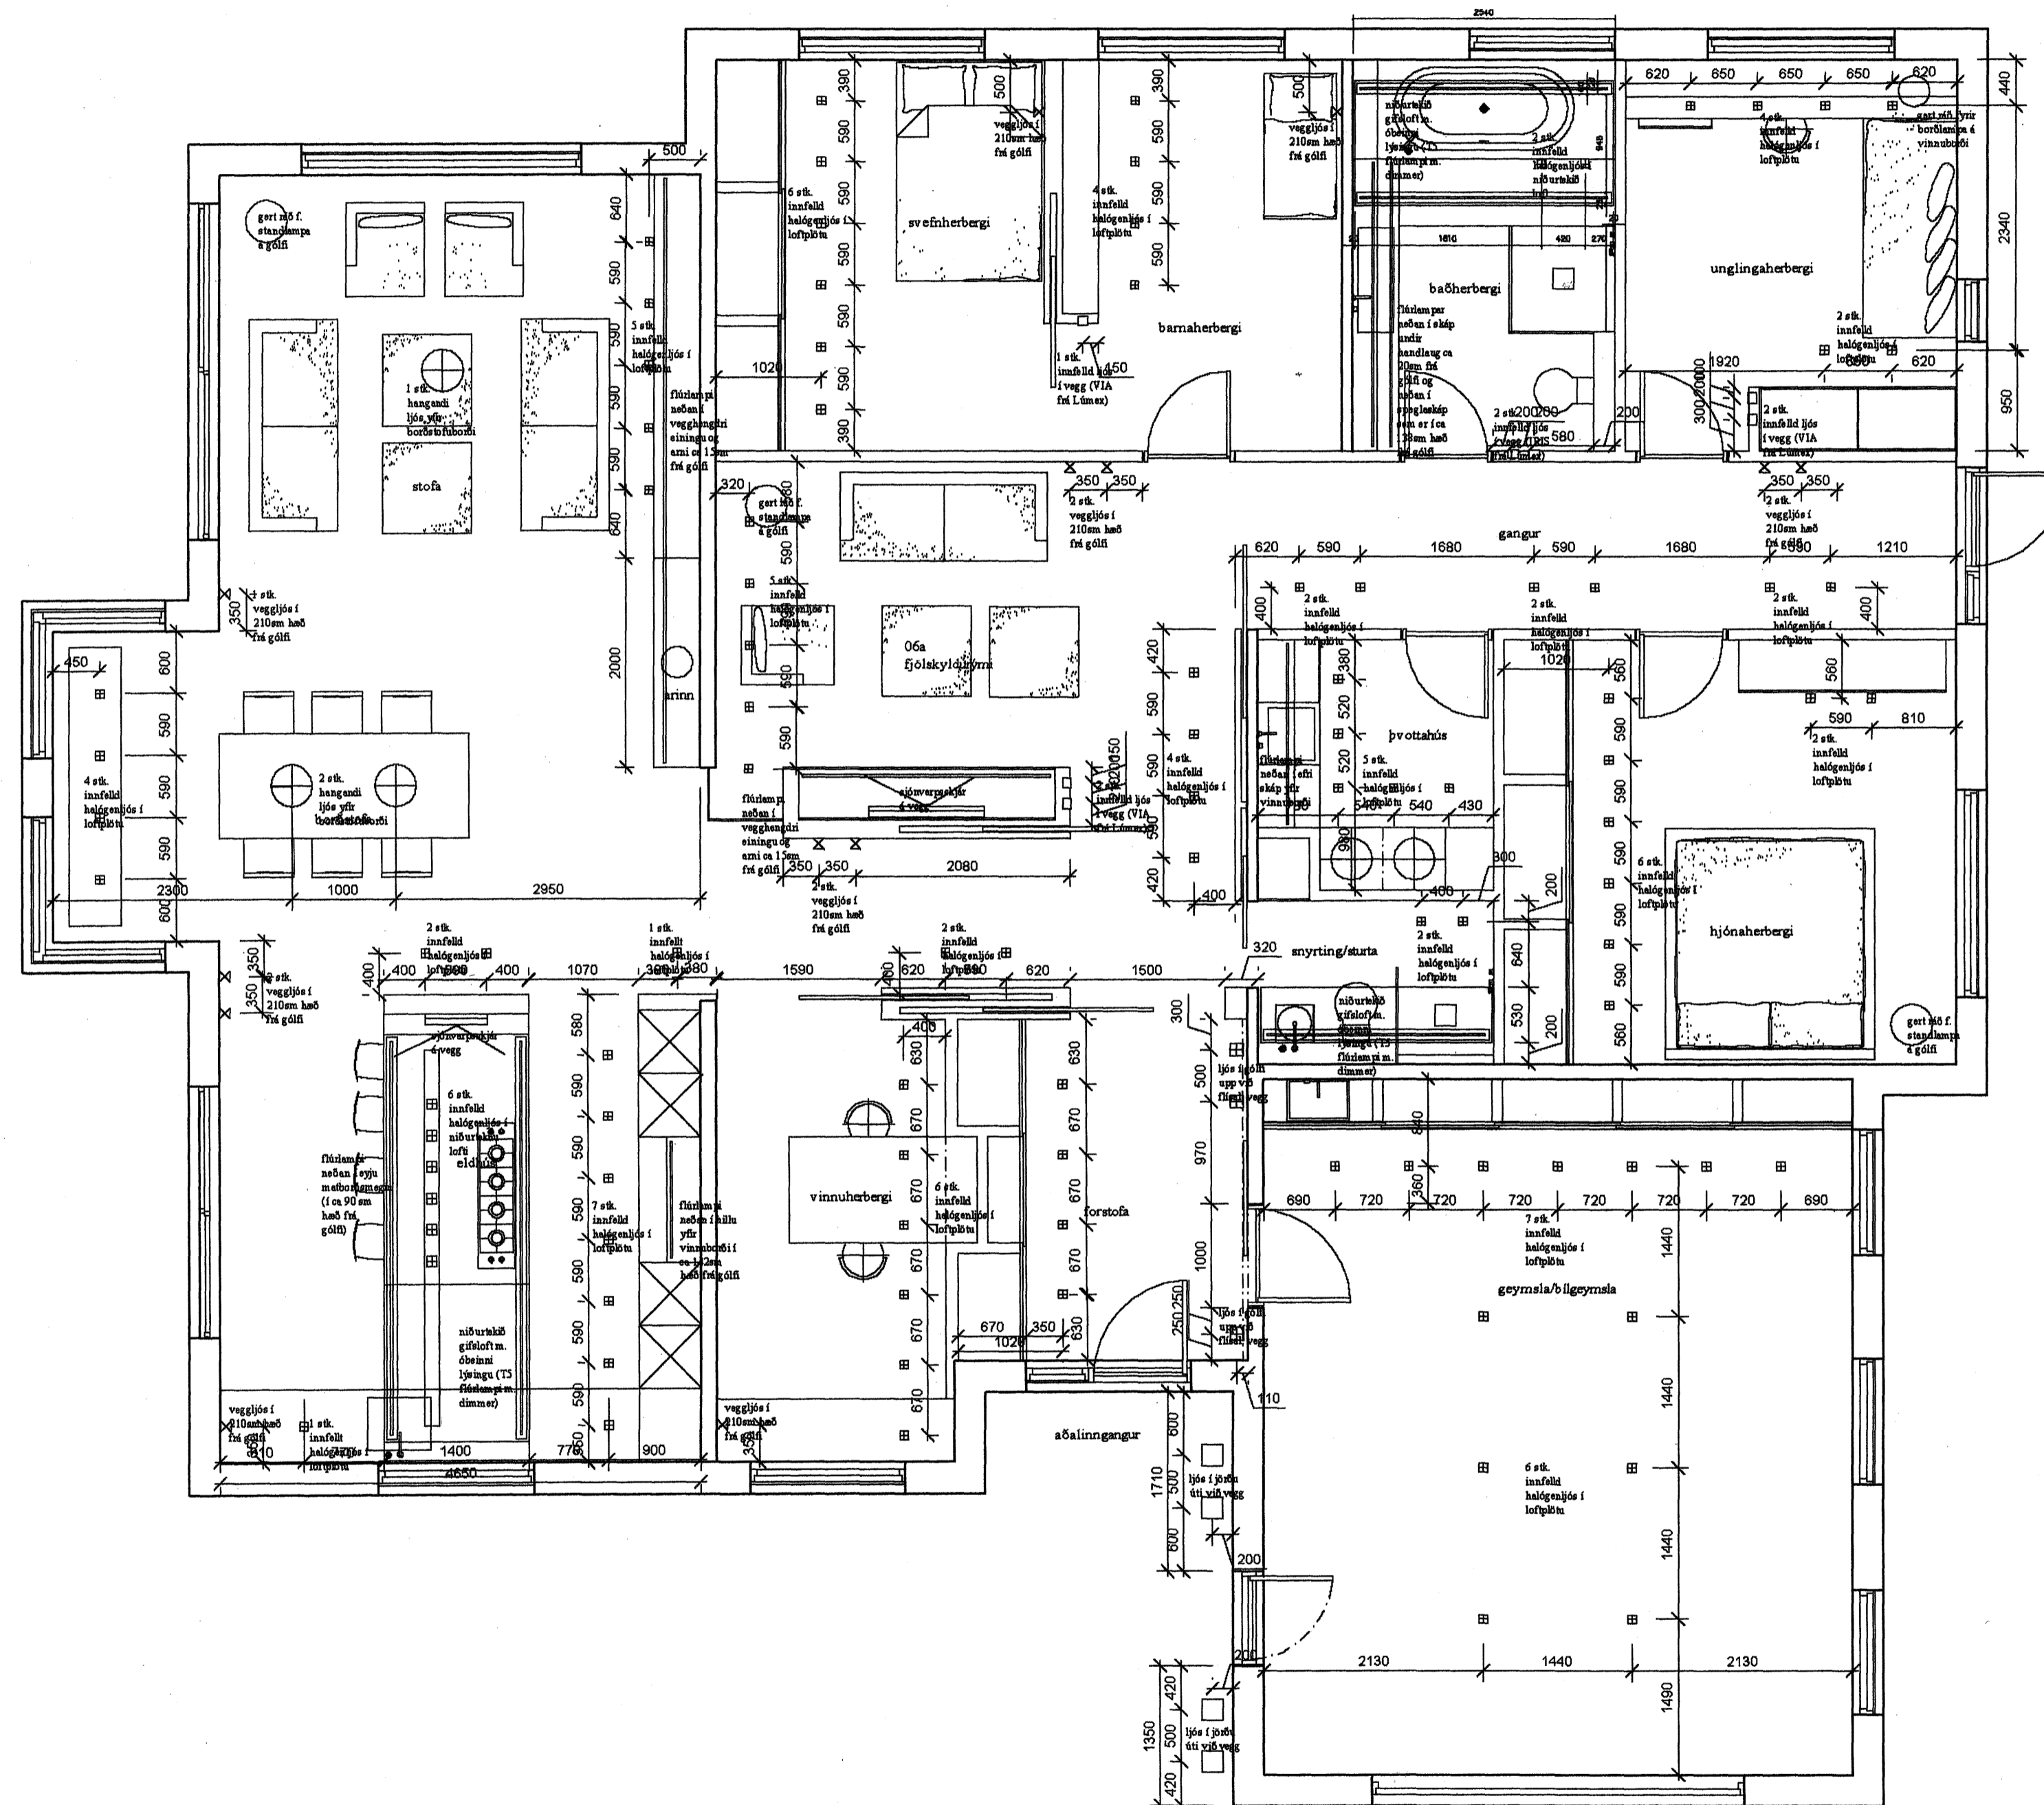

A	2008-08-30	VERKTEIKNING	-	ÞKK
Br.	Dags.	Breyting	Br.	Sp.
DREKAVELLIR 51 221 HAFNARFIRÐI LAMPAPLAN				
Elys ehf		Furuvellir 17, 221 Hafnarfirður s. 555-4750 gsm. 897-6530		
Hannab.	KÓÞ	Telknoð.	KÓÞ	Yfirfarð.
Samþykkt	-		ÞKK	
Töluskrif	-		Kt.:	040851-4969
Mæv.	1:50		Bláðerlar:	A1
Dags.	AGÚST 2006	Nr.	126-0706	Bláð.
				101