


Hitatafla Vesturgata 18, 3. hæð, íbúð 0302			
Rými	Motta nr	Þörf Wött	Lengd [m]
Herb. 16,1m ²	1	887	110
Bað 8,6m ²	2	268	106
Gangur 16,0m ²		462	
Stofa 26,2m ²	3	980	86
Stofa 25,2m ²	4	980	88
Borðstofa 24,0m ²	5	1237	77
Eldhús 12,9m ²	6	1447	89
Forstofa 5,2m ²		240	
Geymsla 3,9m ²		247	
Þvottur 4,1m ²		293	
Herb. 14,1m ²	7	1020	84
Herb. 16,2m ²	8	1361	89
Samtals		9419	727

Handkl. ofn:
 302 60 x 120 = 500 W
 303 60 x 120 = 500 W

Samþykkt þann
 06. DES. 2007
 Byggingufulltrúinn í Hafnarfirði
 F.Þ. Sigurbjartur Halldórsson

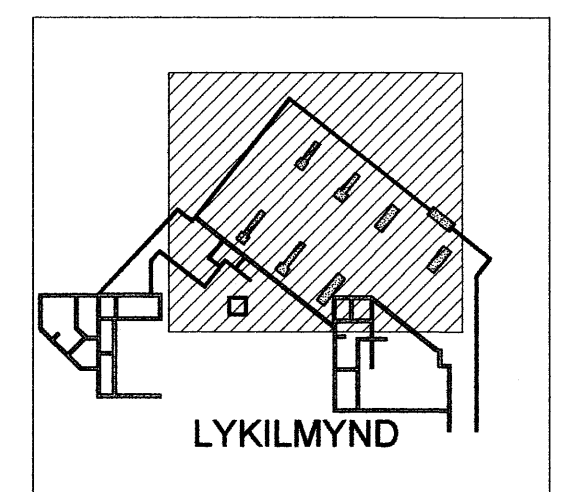

Sjá skýringar á bl. nr. P100

	Verkfræðistofan Höfn Breiðholt 11, 105 Reykjavík Sími: 5212000-4045 Sími: 5782800	Vesturgata 18-20, Hafnarjökull 10.08.07	Hitagagnir, Gólfhiti Grunnmynd 3. hæðar	P432 06-033
	Sturlaugur Þorsteinsson byggingarvirkni Sími: 250053-299	KÁ Helgi G. Gunnarsson Sími: 5212000 www.vsh.is	1:50	10.08.07