

Hitatafla Vesturgata 18, 2.Hæð, íbúð 0203


Rými	Motta nr	Pörf Wött	Lengd [m]
Herb. 14.7m ²	1	654	84
Bað 6.8m ²	2	162	49
Pvottahús 3.7m ²		88	
Gangur 3.7m ²		88	
Stofa 25.6m ²	3	605	66
Stofa 25.6m ²	4	605	75
Stofa 25.6m ²	5	605	69
Eldhús 10.4m ²	(6)	477	(-)
Forstofa 10.0m ²		352	
Herb. 11.3m ²	6	633	96
Samtals		4269	439

Hitatafla Vesturgata 18, 2.Hæð, íbúð 0204

Rými	Motta nr	Pörf Wött	Lengd [m]
Eldhús 28.3m ²	1	1469	89
Stofa 29.0m ²	2	812	83
Stofa 29.0m ²	3	812	83
Stofa 29.0m ²	4	812	84
Herb. 10.0m ²	5	501	64
Forstofa 4.0m ²		95	
Gangur 8.8m ²		209	
Pvottahús 3m ²		71	
Herb. 14.9m ²	6	660	83
Bað 6.8m ²	7	162	49
Samtals		5603	535

Handkl.ofn:
 202 60 x 120 = 500 W
 203 60 x 120 = 500 W
 204 60 x 120 = 500 W

Sambýkt þann
 06 DES. 2007
 Byggingulltrúinn í Hafnarfirði
 F.h.Sigurbjartur Halldórsson

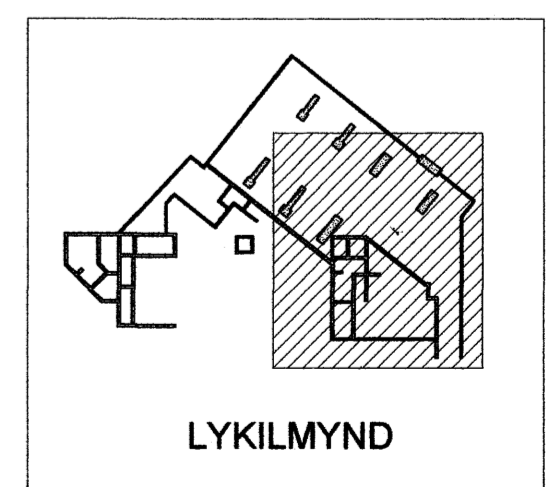

Sjá skýringar á bl. nr. P100

	Verkefni- og Byggingarverkefni Höfn Stofunvegur 2, 105 Reykjavík Kl. 2009500-2009	Kl. 521203-4040 s: 5792800	Dátum: 10.08.07 Skala: 1:50	Nafn: Hítalagnir, Gólfhiti Grunnmynd 2.hæðar	Númer: P423 08-033
	Höfundur: Helgi G. Gunnarsson Netfang: helgi@vhl.is Vefur: www.vhl.is	10.08.07 10.08.07 10.08.07			