


Hitatafla Vesturgata 20, íbúo 0201

Rými	Motta nr	Þörf	Lengd [m]
Stofa Eldhús 36,2m ²	1	599	72
Stofa Eldhús 36,2m ²	2	599	60
Stofa Eldhús 36,2m ²	3	599	66
Stofa Eldhús 36,2m ²	4	599	46
Bað 7,6m ²	5	392	77
Herbergi 10,3m ²	6	677	73
Forst.Gangur 10,9m ²		269	
Þvottur 7,2m ²		310	
Herbergi 18,7m ²	7	1267	110
Samtals		5201	494

Handkl.ofn:
201 60 x 120 = 500 W

Samþykkt þann
06. DES. 2007
Byggingufulltrúinn í Hafnarfirði
F.h. Sigurbjartur Halldórsson

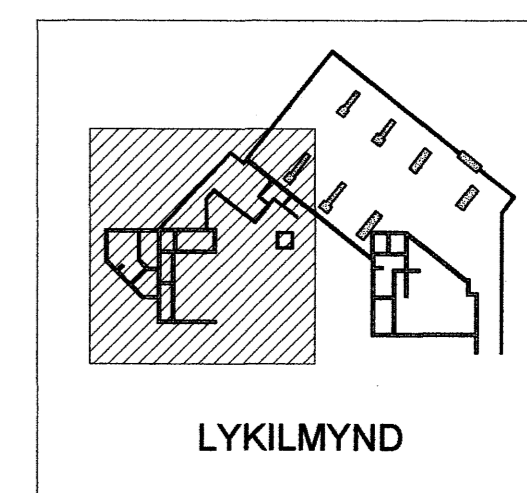

Sjá skýringar á bl. nr. P100

	Verkefniðstofan Höfn Juvetholt 11, 105 Reykjavík Stofnangur Þorvaldsson Bygginguvarerkefni kt. 26253/07	kt. 02009-0201 s: 0762800	Vesturgata 18-20, Hafnarfjörður 10.08.07 1:50	Hitalagnir, Gólfhiti Grunnmynd 2.hæðar 06-033	P421
	Helgi G. Gunnarsson ljg@verh.is www.verh.is				