


**Hítatafla Vesturgata 18, 1. hæð, íbúð 0102**

Rými	Motta nr	Þörf	Lengd [m]
Stofa 23,9m <sup>2</sup>	1	509	75
Stofa 23,9m <sup>2</sup>	2	509	66
Stofa 23,9m <sup>2</sup>	3	509	74
Eldh. Alrymi 25,4m <sup>2</sup>	4	1568	75
Gangur 8,8m <sup>2</sup>		392	
Forstofa 6,5m <sup>2</sup>		131	
Þvottur 3,8m <sup>2</sup>		285	
Bað 8,0m <sup>2</sup>	5	392	61
Herb. 16,7m <sup>2</sup>	6	1158	102
Herb. 16,0m <sup>2</sup>	7	1014	95
Herb. 12,9m <sup>2</sup>	8	535	81
<b>Samtals</b>		<b>7002</b>	<b>629</b>

Handkl.ofn:  
 102 60 x 120 = 500 W  
 103 60 x 120 = 500 W  
 104 60 x 120 = 500 W

Samþykkt þann  
 06 DES. 2007  
 Byggingufulltrúinn í Hafnarfirði  
 F.n. Sigurbjartur Halldórsson

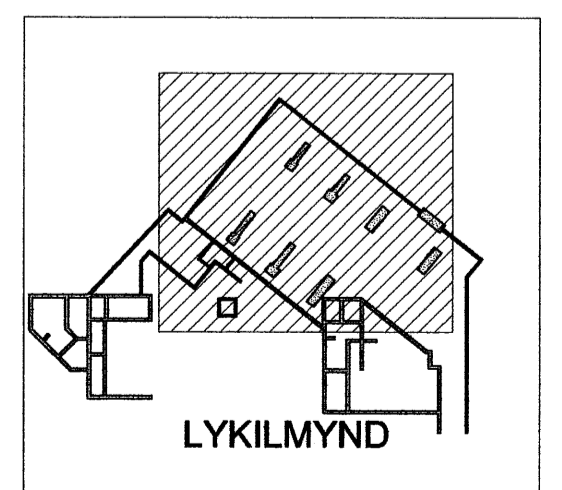

Sjá skýringar á bl. nr. P100

	<b>Verkfræðistofan Höfn</b> Pverholt 11, 105 Reykjavík Sturlaugur Póstháttason byggingufulltrúinn	kt. 521203-4040 s: 5782800	Vesturgata 18-20, Hafnarjökull 10.08.07	Hítalagnir, Gólfhiti Grunnmynd 1. hæðar	<b>P412</b> 06-033
	KA Helgi G. Gunnarsson kjartan@vh.is www.vh.is	1:50	06-033	06-033	06-033