


Hítatafla Vesturgata 20, íbúð 0101

Rými	Motta nr	börf Wött	Lengd [m]
Eld.Alrými/Op 29,6m ²	5	1017	52
Eld.Alrými/Op 29,6m ²	6	1017	49
Bað 7,6m ²	7	392	67
Herbergi 10,3m ²	8	577	71
Gangur 10,8m ²		257	
Herbergi 13,6m ²	9	635	83
Herbergi 18,7m ²	10	1267	113
Samtals		5162	435

Handkl.ofn:
101 60 x 120 = 500 W

Samykkt þann
06 DES. 2007
Byggingufulltrúinn í Hafnarfirði
F.h.Sigurbjartur Halldórsson

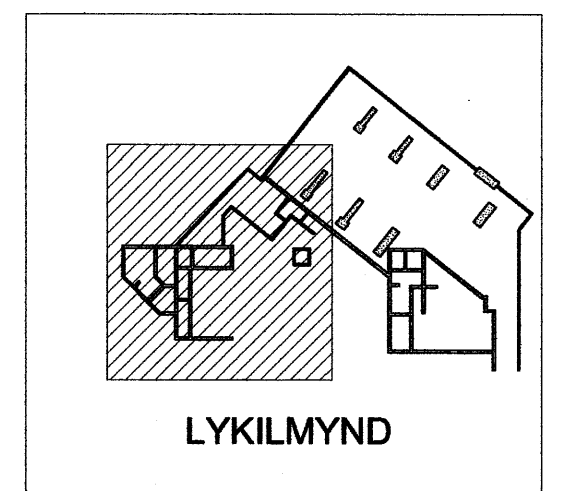

Sjá skýringar á bl. nr. P100

Verkfræðistofan Höfn Iðvegsholt 11, 105 Reykjavík Sturlaugar Þorsteinsdóttir Pappírsgerðingarmáttuneyti kt. 202928-0009	kt. 521203-4040 s: 5782800 K/A Helgi G. Gunnarsson kjartan@vsh.is www.vsh.is	Vesturgata 18-20, Hafnarfjörður 10.08.07 Hítalagnir, Gólfhiti Grunnmynd 1.hæðar 1:50 P411 08-033
--	--	---

16276 965 Ruppertsson