


**Hitatafla Vesturgata 20, Kjallari**

Rými	Motta nr	Þörf Wött	Lengd [m]
Hol	1	1340	76
Geymsla 6,1m <sup>2</sup>	2	421	30
Þvottahús		124	
Geymsla 7,6m <sup>2</sup>	3	454	51
Geymsla 7,5m <sup>2</sup>	4	657	70
Gangur 5,4m <sup>2</sup>	(4)	363	(-)
<b>Samtals</b>		<b>3359</b>	<b>227</b>

Ofnar:  
 001 70 x 160 = 2500 W  
 002 70 x 160 = 2500 W

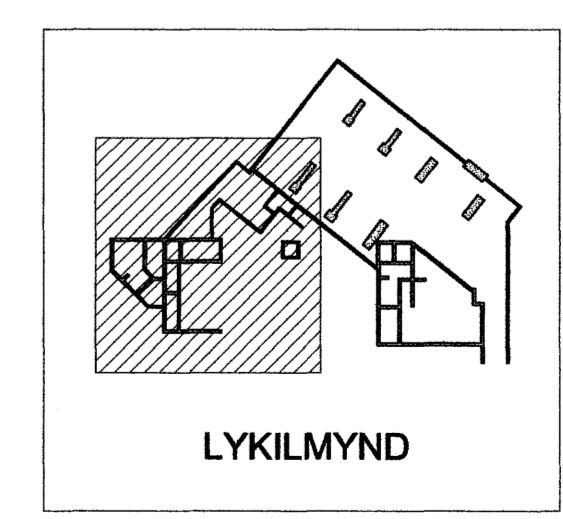

Samþykkt þann  
 06 DES. 2007  
 Byggingfulltrúinn í Hafnarfirði  
 F.h. Sigurbjartur Halldórsson

Sjá skýringar á bl. nr. P100

	<b>Verkfræðistofan Höfn</b> Prentshólfur 11, 103, Reykjavík Sími: 521293-4040 Sími: 5282800	Vesturgata 18-20, Hafnarfjörður 10.08.07 1:50	Hitalagnir, Gólfhiti Grunnmynd, Kjallari 06-033
	KA Helgi G. Gunnarsson helgi@vsh.is www.vsh.is	<b>P401</b> 06-033 <i>Vagn P. Jónsson 16.11.07</i>	