

401	HJÓN	1,290	1500	600
402	ANDD	510	600	600
403	HERB	900	1500	600
404	HANDKLOFN			
405	HANDKLOFN			
406	HERB	790	1200	600
407	ANDD	430	600	600
408	HJÓN	1,000	1500	600
409	HJÓN	1,000	1500	600
410	ANDD	430	600	600
411	HERB	790	1200	600
412	HANDKLOFN			
413	HANDKLOFN			
414	HERB	900	1500	600
415	ANDD	510	600	600
416	HJÓN	1,290	1500	600
417	HERB	880	1500	600
418	STOFA	800	900	400
419	STOFA	1,310	1500	400
420	STOFA	2,100	2800	400
421	STOFA	2,110	2800	400
422	STOFA	2,110	2800	400
423	STOFA	2,100	2800	400
424	STOFA	1,310	1500	400
425	STOFA	800	900	600
426	HERB	880	1500	600
SAMTALS=		87.480		

97.840

GÖLFHITALAGNIR  
16mm Pe-PEX c/c200

Sampykkt þann

04 JAN. 2008

Byggingulltrúinn í Hafnarfirði  
F.Þ. Sigurbjartur Halldórsson

Br.	Dags.	Eðli breytinga	Sign.


ESKIVELLIR 19  
HAFNARFIRÐI

HITA-VATNS-FRÆRENNSLIS OG  
LOFTRÆSTILAGNIR 4 HÆÐAR


MKV. 1:50 1:20  
DAGS. NÓV. 2007  
VERK NR. 2723  
TEIKN. NR. 2-16  
HANNAD SIG. ÞORLEIFSS. KT. 241148-3009  
TEIKNAD G.H.  
YFIREARIÐ

TÆKNIPJÓNUSTA SIGURÐAR ÞORLEIFSSONAR ehf  
STRANDGÖTU 11 220 HAFNARFIRÐI  
SÍMI 555-4255 FAX 565-2875  
E-mail taeknihjonusta@islandia.is  
kt: 440693-2539


GRUNNMYND 4 HÆÐAR 1:50

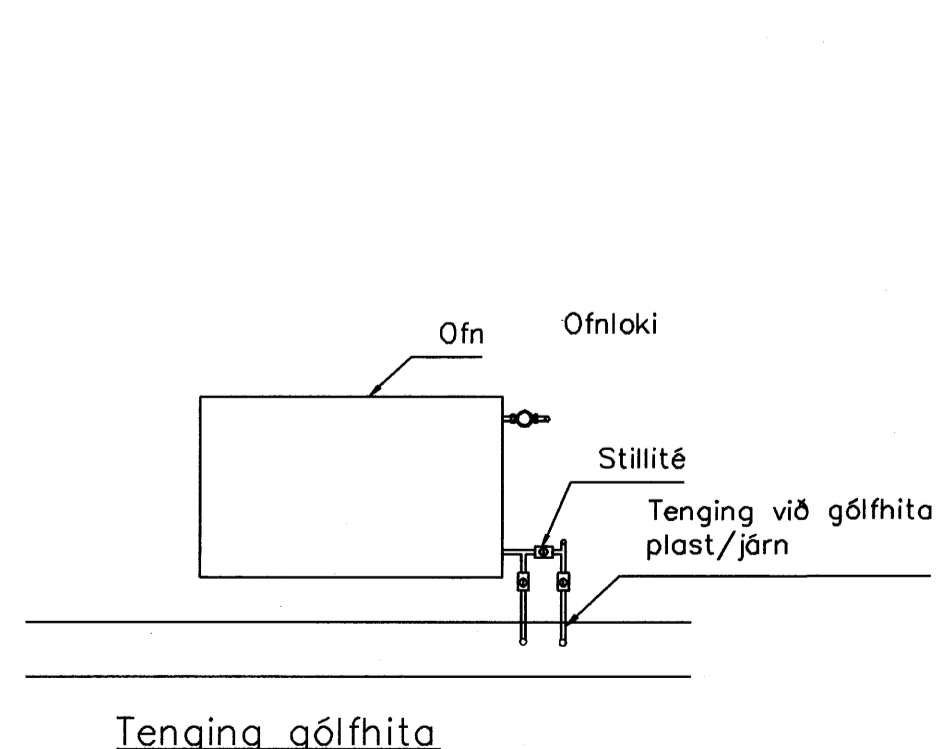

Tenging gölfhita

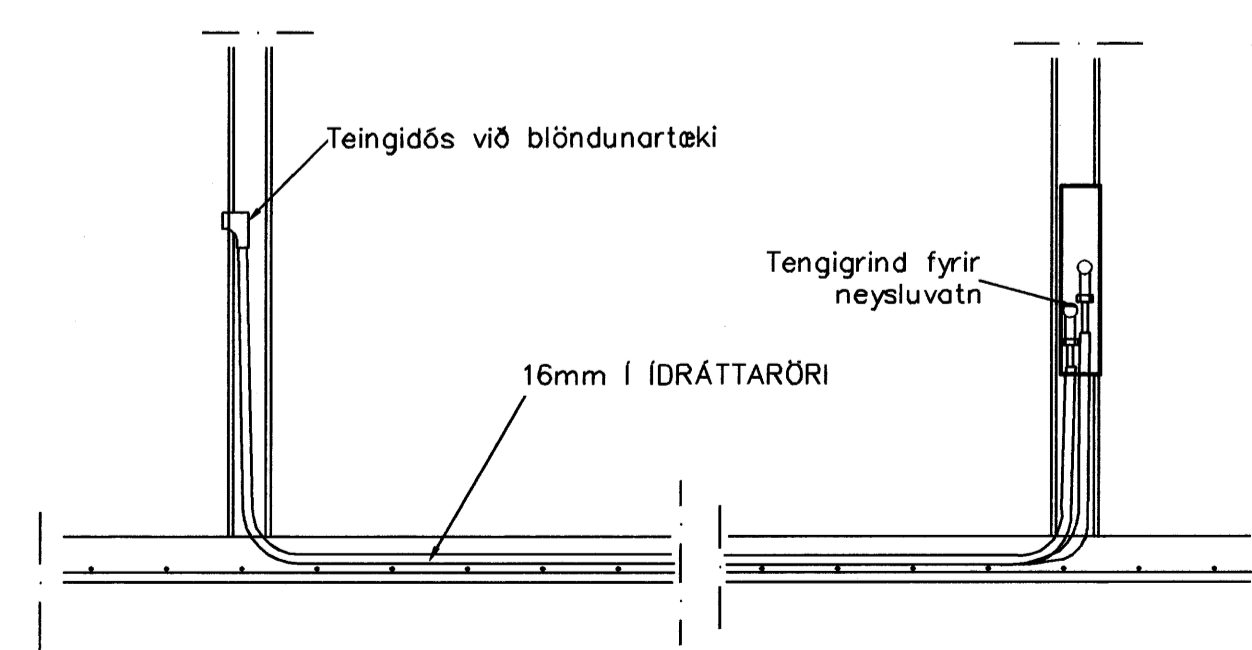

TENGING NEYSLUVATNSLAGNA 1:20

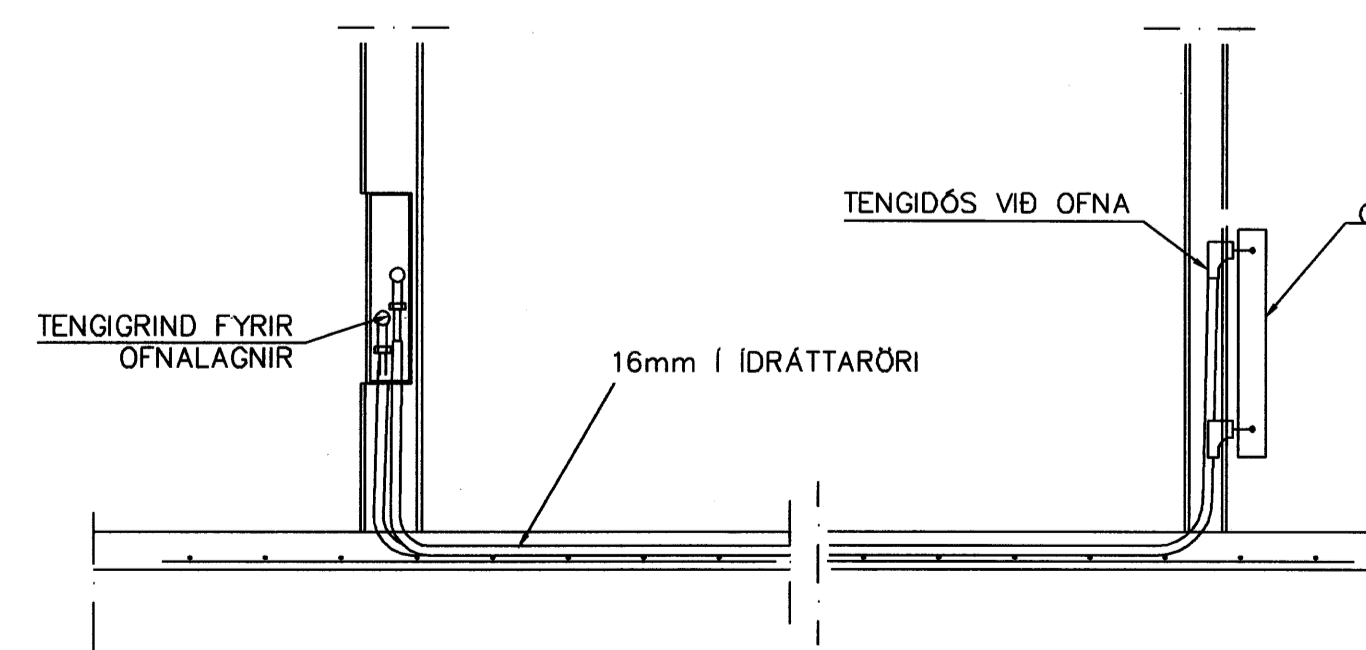

TENGING OFNALAGNALAGNA 1:20