


Wall Liner Schedule								
Id	Qty	Type	Length	Gage	OP	Fin.	Color	Direction
#8	18	PR	17'-4 3/8"	26	D	K	RW	Left to Right
#27	18	PR	2'-3 1/8"	26	1	K	RW	Left to Right

Oper. Code: D=SQ, RT
 Oper. Code: L=SQ, SQ
 Finish: K=KKL
 Color: RW=Cool Regal White

Trim Schedule				
Id	Parts	Color	Details	
T1	(3) GAC1024, (5) NLTA10, NLTA05, (2) CLA1033R, CLA1032R, (14) CLA1072R, (12) CLA2102R, (2) CLA1020R, CLA1064R	Cool Regal White	RC80A2, RC80A3, RC80C1, WC12A2	
T2	HT10	Cool Regal White	WC80A1, WC80B2, WC80C2, WC80D2	
T3	HT10, CLD3024R, CLC7044R	Cool Regal White	WC80A1, WC80B2, WC80C2, WC80D2	
T4	(7) JT10	Cool Regal White	WC61A9	
T5	(5.2) HT10	Cool Regal White		
T6	(6) HT14, (2) HT12, (17.4) 80140	Cool Regal White		

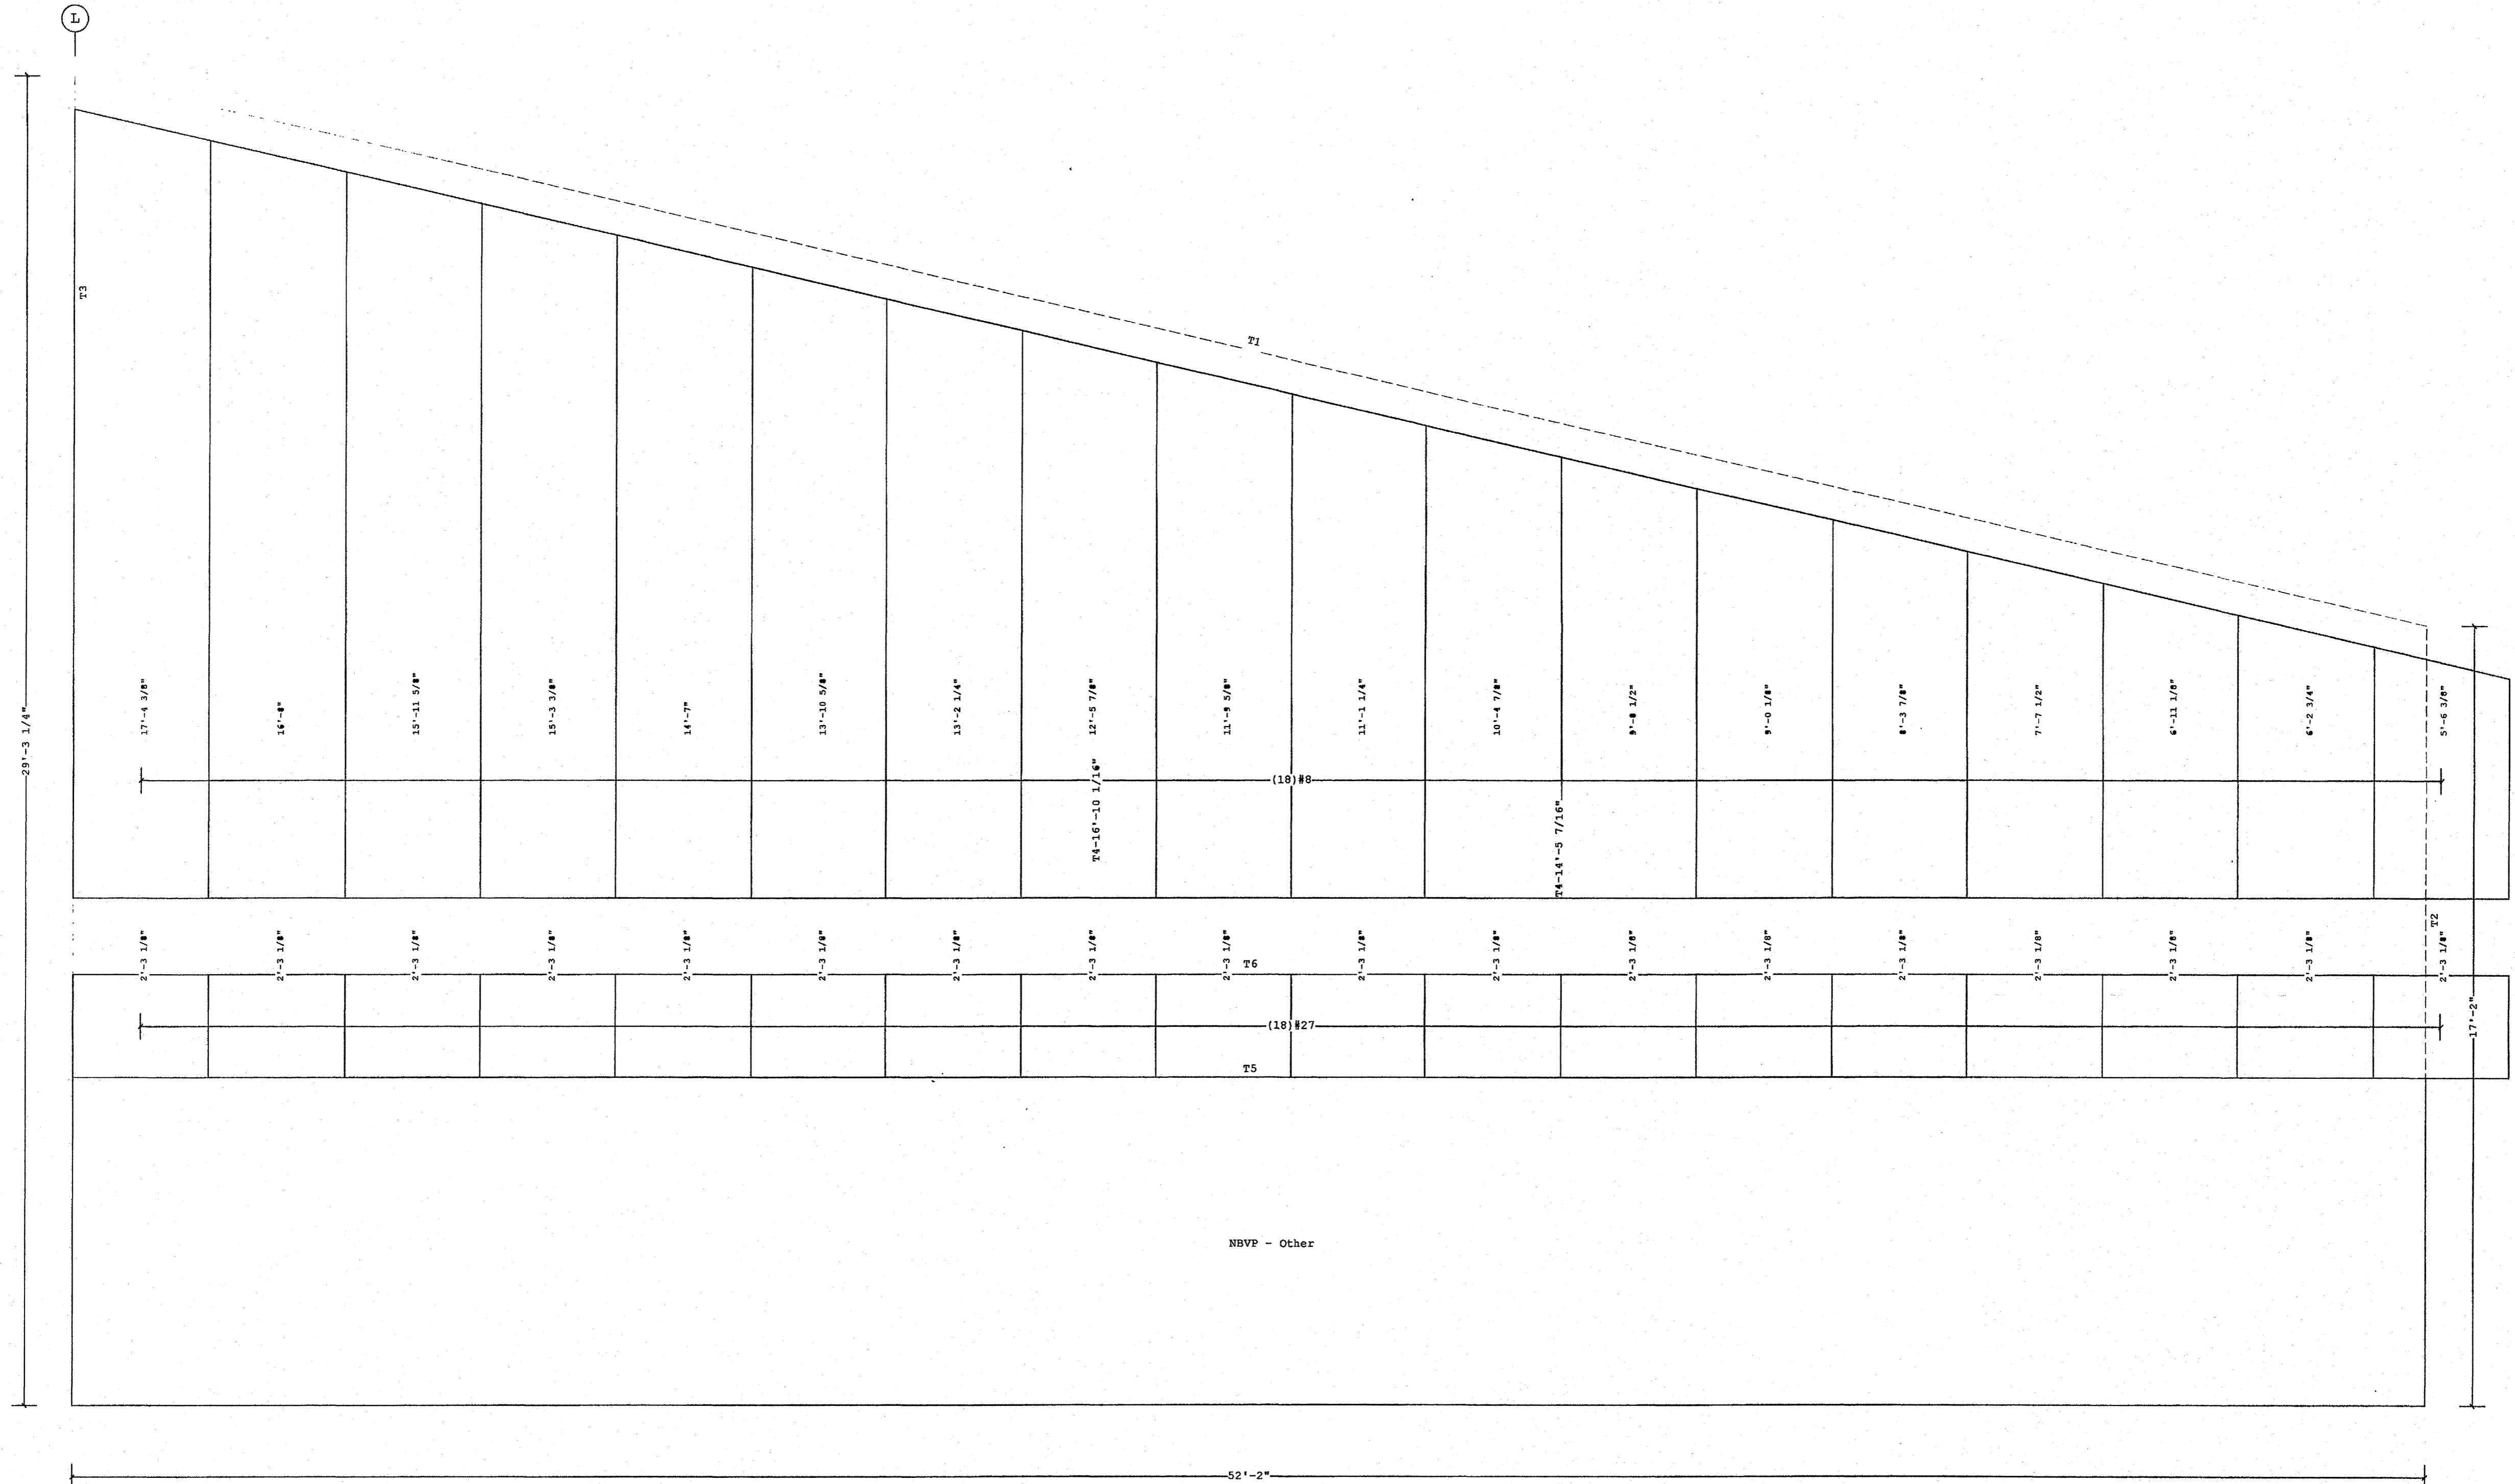

WALL LINER ELEVATION PARTITION OR MISC. 3
 (View from inside Building)

Norðurhella 2 · 221 Hafnarfjörður

VP Ref: Shape Name = Service Building, Wall = 3

FOR CONSTRUCTION

- PRE-DRILLING 1/8 DIAMETER HOLES FOR WALL STRUCTURAL FASTENERS MAY BE REQUIRED AT 11 GAGE GIRTS, NESTED GIRTS, GIRT LAP LOCATIONS, AND/OR SECONDARY STRUCTURAL BEAMS
- PANELS SHOWN WITH A LENGTH LESS THAN 1-0, 5-0 FOR SSR, MAY HAVE TO BE FIELD CUT.
- SEE JOB DETAILS FOR SHEETING AND TRIM FASTENER SPECIFICATION.

THE VP ENGINEER'S SEAL APPLIES ONLY TO THE WORK PRODUCT OF VP AND DESIGN AND PERFORMANCE REQUIREMENTS SPECIFIED BY VP. THE VP ENGINEER'S SEAL DOES NOT APPLY TO THE PERFORMANCE OR DESIGN OF ANY OTHER PRODUCT OR COMPONENT FURNISHED BY VP EXCEPT TO ANY DESIGN OR PERFORMANCE REQUIREMENTS SPECIFIED BY VP.

THIS DRAWING, INCLUDING THE INFORMATION HEREON, REMAINS THE PROPERTY OF VP BUILDINGS. IT IS PROVIDED SOLELY FOR ERECTING THE BUILDING DESCRIBED IN THE APPLICABLE PURCHASE ORDER AND SHALL NOT BE MODIFIED, REPRODUCED OR USED FOR ANY OTHER PURPOSE WITHOUT PRIOR WRITTEN APPROVAL OF VP BUILDINGS.

THE GENERAL CONTRACTOR AND/OR ERECTOR IS SOLELY RESPONSIBLE FOR ACCURATE, GOOD QUALITY WORKMANSHIP IN ERECTING THIS BUILDING IN CONFORMANCE WITH THIS DRAWING, DETAILS REFERENCED IN THIS DRAWING, AND APPLICABLE VP ERECTION GUIDES, AND INDUSTRY STANDARDS PERTAINING TO PROPER ERECTION, INCLUDING THE CORRECT USE OF TEMPORARY BRACING.

VP Buildings, Inc.			
3200 Players Club Circle Memphis TN 38125			
REV	DATE	BY	DESCRIPTION
NTS			

WALL LINER ELEVATION PARTITION OR MISC. 3

Norðurhella 2 - Hafnarfirði
 Klæðning á millivegg 3
 Verkstæðishluti
 Bl. nr. 60

	JOBNO	07-4407
	DATE	8-9-7
	DRAWN/CHECK	SSS
	PAGE	60

8/9/2007

13:29:24

FILENAME: 0-4487 EP4partition.VPC

VSÓ RÁÐGJÖF

Með áritun á uppdrátt þennan ábyrgist VSÓ Ráðgjöf ehf. kt. 681272-0979, að hönnun sé faglega unnin og í samræm við lög og reglugerðir um byggingarmál.

Verkfæmistofa Hauks Ásgeirssonar ehf.
 Kt. 560600-3050
 Dalveg 15
 201 Kópavogur

