


Wall Liner Schedule							
Id	Qty	Type	Length	Gage	OP	Fin. Color	Direction
#4	18	PR	17'-4 3/8"	26	D	K RW	Left to Right
#25	18	PR	2'-3 1/8"	26	1	K RW	Left to Right

Oper. Code: D=SQ, RT
Oper. Code: L=SQ, SQ
Finish: K=KXL
Color: RW=Cool Regal White

Trim Schedule			
Id	Parts	Color	Details
T1	(3)GAC1024, (5)NLTA10, NLTA05, (2)CLA1033R, CLA1032R, (38)CLA1072R, (2)CLA1020R, CLA1064R	Cool Regal White	RC80A2, RC80A3, RC80C1, WC12A2
T2	DJT1, (2)TA10	Cool Regal White	WC30A1
T3	HTL10	Cool Regal White	WC24A3, WC25A3
T4	HTL10	Cool Regal White	WC80A1, WC80B2, WC80C2, WC80D2
T5	HT10, CLD3024R, CLC7044R	Cool Regal White	WC80A1, WC80B2, WC80C2, WC80D2
T6	(4)JT10	Cool Regal White	WC61A9
T7	(5.2)HT10	Cool Regal White	
T8	(6)HT14, (2)HT12, (17.4)80140	Cool Regal White	

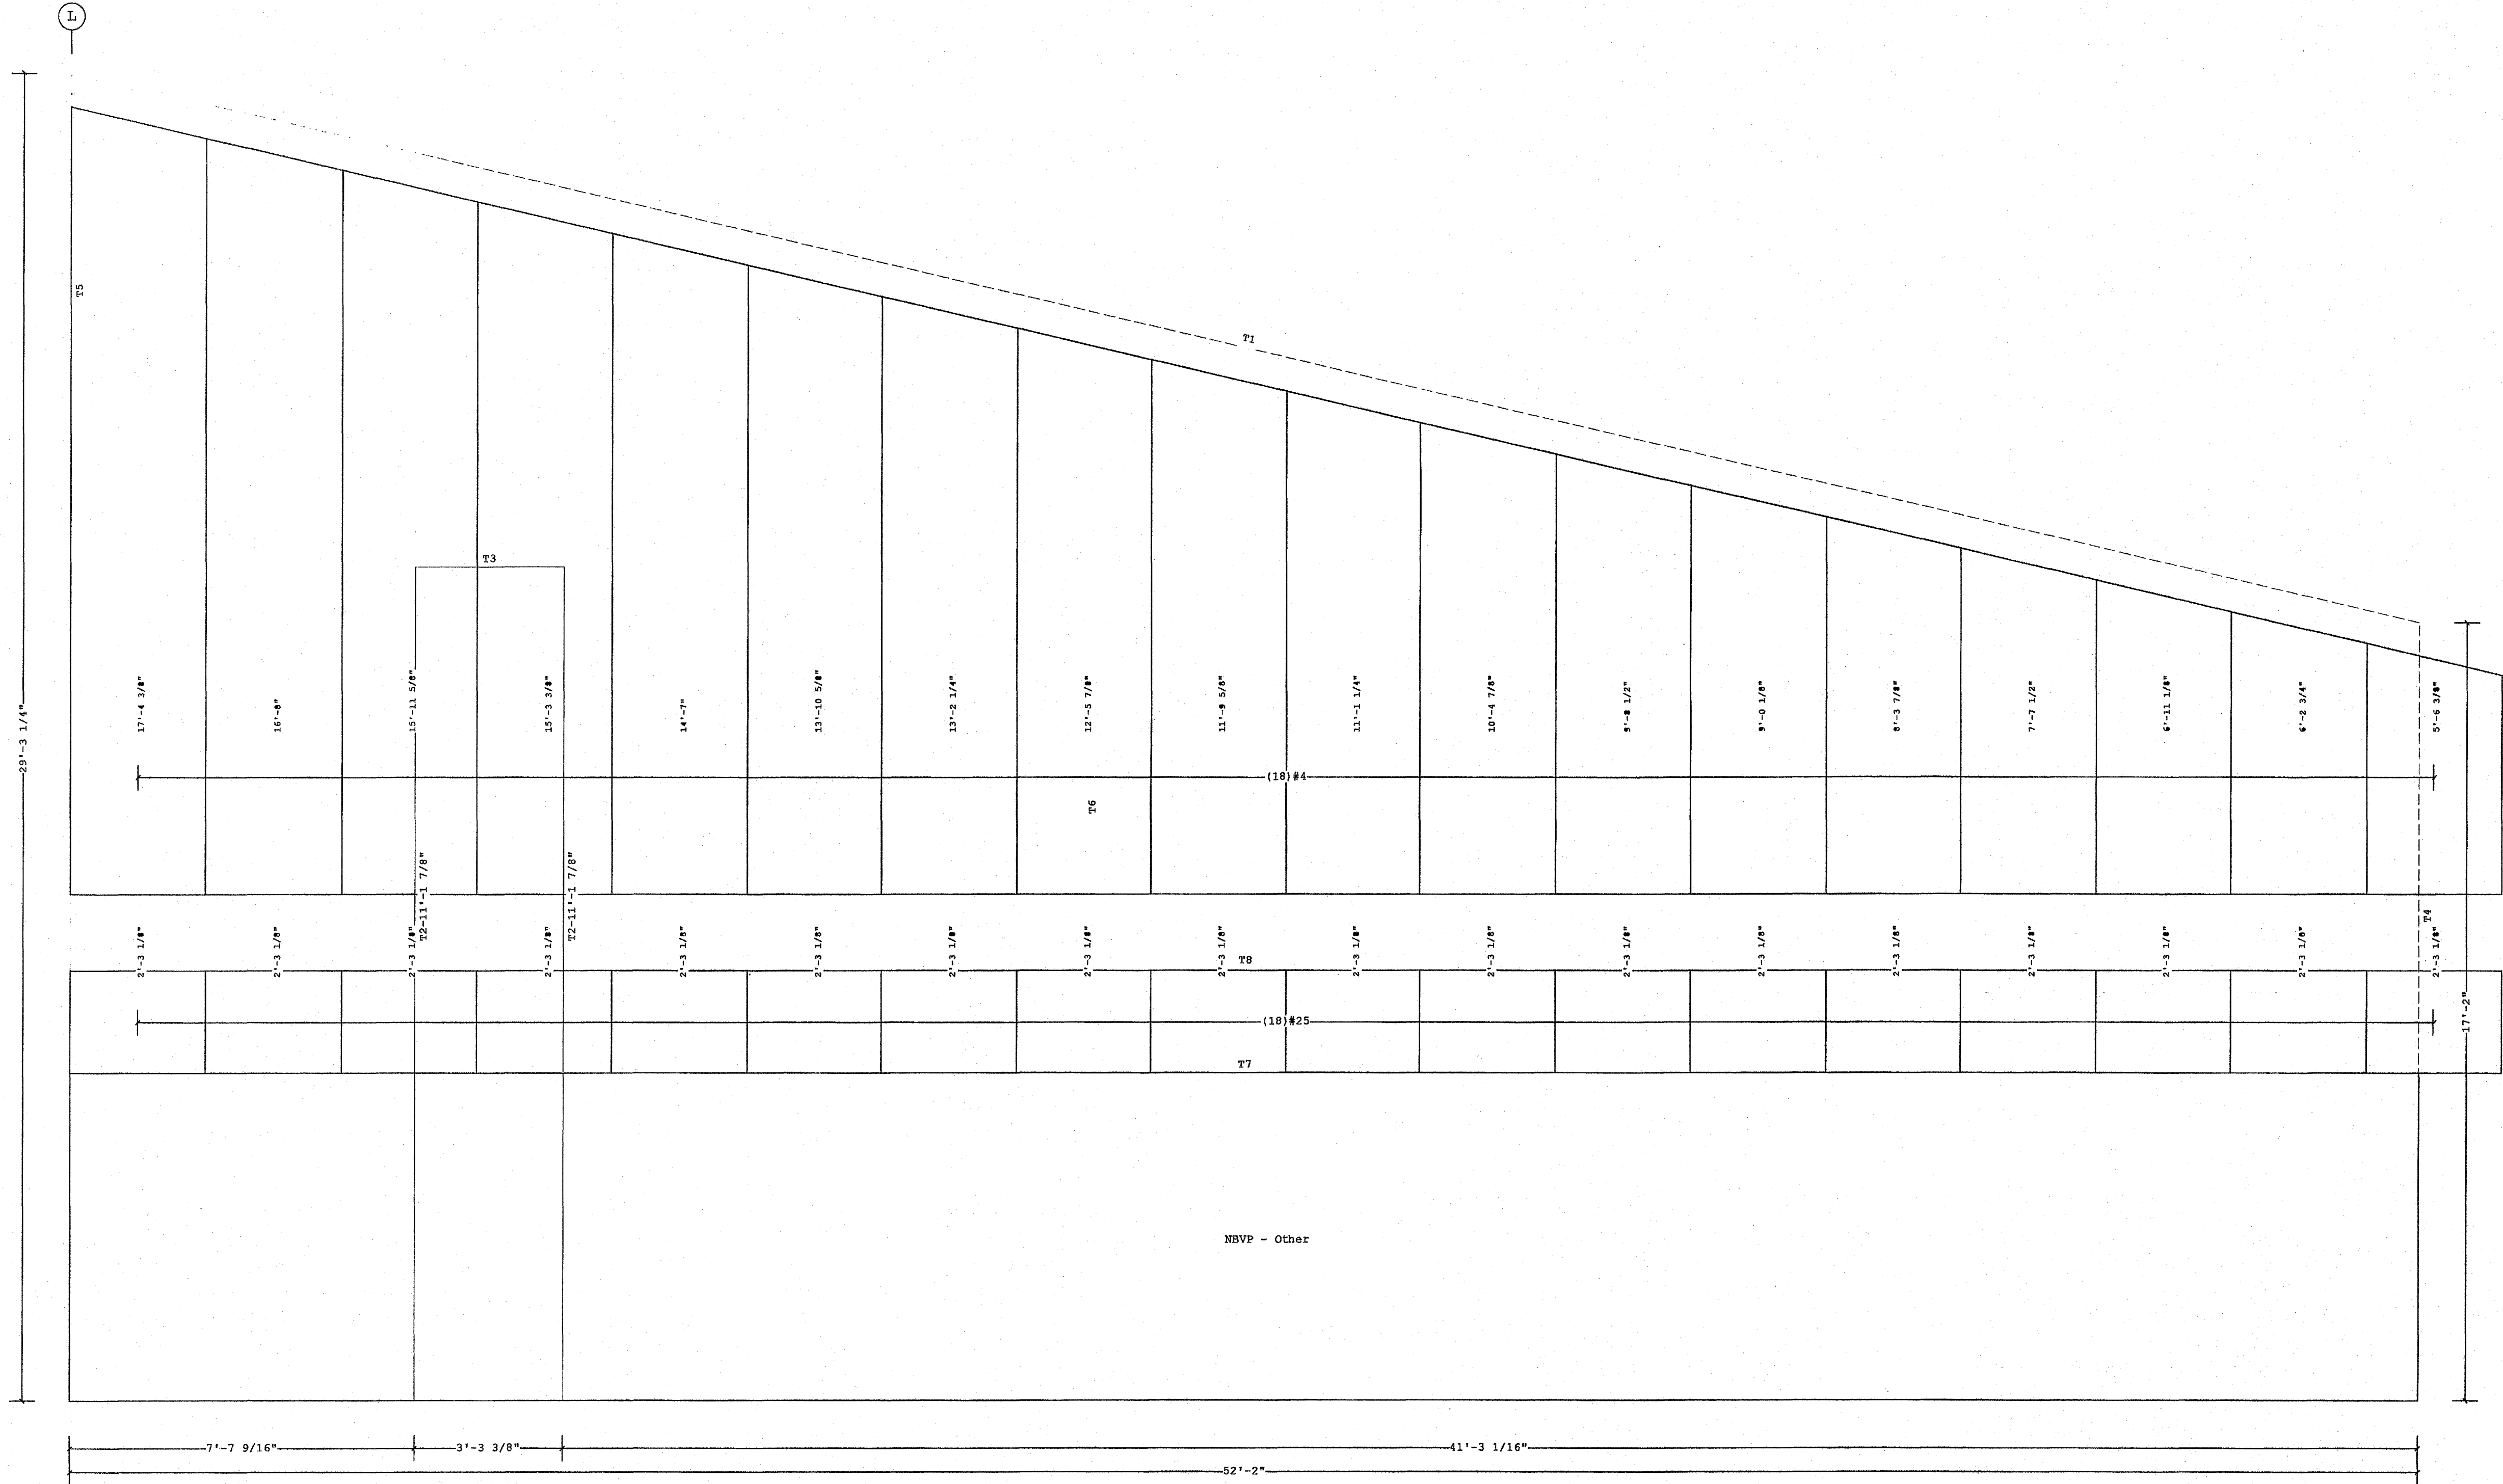

WALL LINER ELEVATION PARTITION OR MISC. 1
(View from inside Building)

VP Ref: Shape Name = Service Building, Wall = 1

Norðurhella 2 - 221 Hafnarfjörður

FOR CONSTRUCTION

1. PRE-DRILLING 1/8 DIAMETER HOLES FOR WALL STRUCTURAL FASTENERS MAY BE REQUIRED AT 11 GAGE GIRTS, NESTED GIRTS, GIRT LAP LOCATIONS, AND/OR SECONDARY STRUCTURAL BEAMS
2. PANELS SHOWN WITH A LENGTH LESS THAN 1-0, 5-0 FOR SSR, MAY HAVE TO BE FIELD CUT.
3. SEE JOB DETAILS FOR SHEETING AND TRIM FASTENER SPECIFICATION.

THE VP ENGINEER'S SEAL APPLIES ONLY TO THE WORK PRODUCT OF VP AND DESIGN AND PERFORMANCE REQUIREMENTS SPECIFIED BY VP. THE VP ENGINEER'S SEAL DOES NOT APPLY TO THE PERFORMANCE OR DESIGN OF ANY OTHER PRODUCT OR COMPONENT FURNISHED BY VP EXCEPT TO ANY DESIGN OR PERFORMANCE REQUIREMENTS SPECIFIED BY VP.

THIS DRAWING, INCLUDING THE INFORMATION HEREON, REMAINS THE PROPERTY OF VP BUILDINGS. IT IS PROVIDED SOLELY FOR ERECTING THE BUILDING DESCRIBED IN THE APPLICABLE PURCHASE ORDER AND SHALL NOT BE MODIFIED, REPRODUCED OR USED FOR ANY OTHER PURPOSE WITHOUT PRIOR WRITTEN APPROVAL OF VP BUILDINGS.

THE GENERAL CONTRACTOR AND/OR ERECTOR IS SOLELY RESPONSIBLE FOR ACCURATE, GOOD QUALITY WORKMANSHIP IN ERECTING THIS BUILDING IN CONFORMANCE WITH THIS DRAWING, DETAILS REFERENCED IN THIS DRAWING, ALL APPLICABLE VP ERECTION GUIDES, AND INDUSTRY STANDARDS PERTAINING TO PROPER ERECTION, INCLUDING THE CORRECT USE OF TEMPORARY BRACING.

VP Buildings, Inc.
3200 Players Club Circle Memphis TN 38125

REV	DATE	BY	DESCRIPTION

WALL LINER ELEVATION PARTITION OR MISC. 1

Norðurhella 2 - Hafnarfjörði
Klæðning á millivegg 1
Verkstæðishluti
Bl. nr. 58

 VARCO-PRUDEN VPC VERSION: 5.6d	JOBNO	07-4487
	DATE	8-9-07
	DRAWN/CHECK	SSS
	PAGE	58


8/9/2007

13:29:22

FILENAME: 0-4487 EP4partition.VPC

VSD RÁÐGJÖF

Með áritun á uppdrátt þennan ábyrgist VSD Ráðgjöf ehf. kt. 681272-0979, að hönnun sé faglega unnin og í samræmi við lög og reglugerðir um byggingarmál.

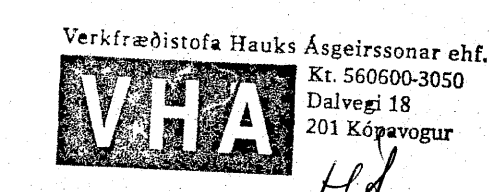

Samþykkt þann 23 JAN. 2008
Byggingfulltrúinn í Hafnarfirði
F.h. Sigurbjartur Halldórsson

EYKT
26 OCT 2007
MOTTEKIB