


Id	Qty	Type	Start Length	Gage	OP	Fin.	Color	Increment	Direction
#15	18	PR	5'-11 1/2"	26	C	K	RW	8 3/8"	Left to Right
#24	18	PR	2'-3 1/8"	26	1	K	RW		Left to Right

Oper. Code: C=SQ, LF
 Oper. Code: L=SQ, SQ
 Finish: K=KXL
 Color: RW=Cool Regal White

Id	Parts
T1	(4.1) HT10
T2	(0.8) HT10
T3	(6) HT14, (13.7) 80140
T4	(2) HT10, (2.5) 80140
T5	(3) GAC1024, (5) NLTA10, NLTA05, (2) CLA1033L, (2), (14) CLA1072L, (12) CLA2102L, (2) CLA1020L
T6	HT10, CLD3024L, CLC0044L
T7	DF12, JT12
T8	DF05, HTS05
T9	HT10
T10	(0.0) BA1

Color	Details
Cool Regal White	
Cool Regal White	
Cool Regal White	
Cool Regal White	
Match Wall Color	RC80A2, RC80A3, RC80C1, WC12A2
Match Wall Color	WC80A1, WC80B2, WC80C2, WC80D2
Patrician Bronze	WC24A1
Patrician Bronze	WC24A2
Match Wall Color	WC80A1, WC80B2, WC80C2, WC80D2
Match Wall Color	EN52A1, RC00A1, WC01A8, WC04A1

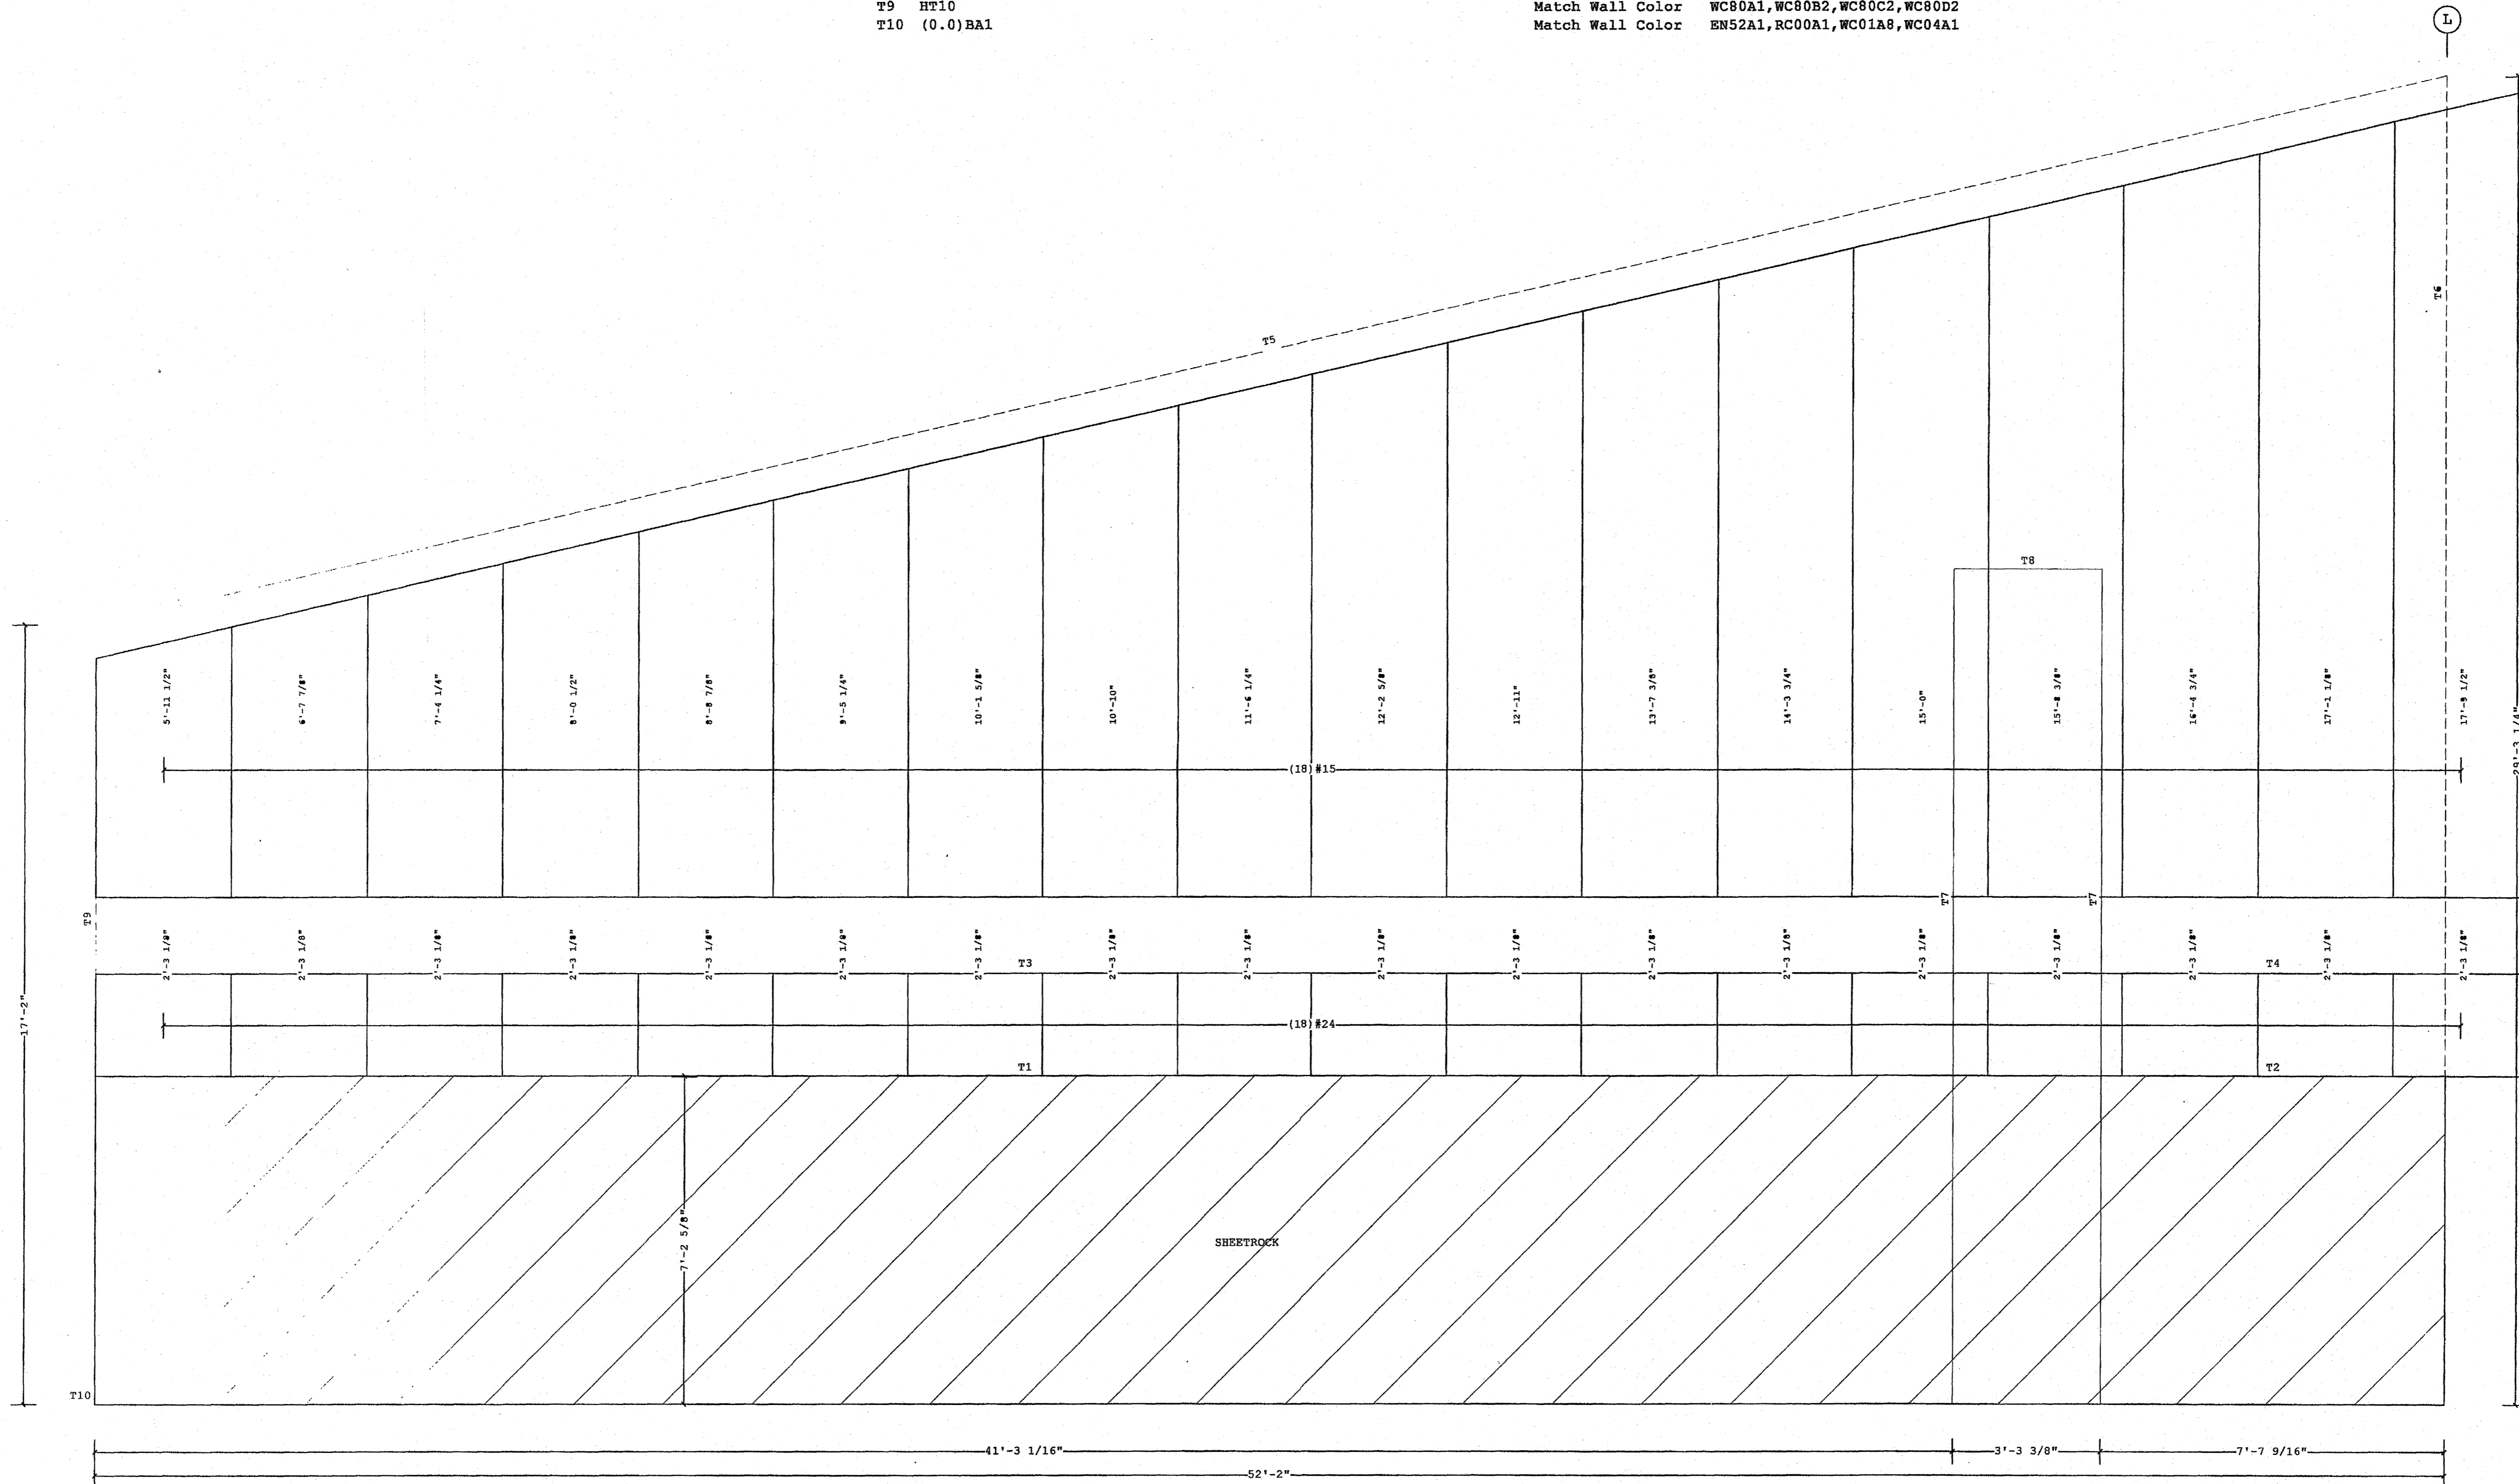

COVERING ELEVATION AT PARTITION OR MISC. 7

Norðurhella 2 - 221 Hafnarfjörður

FOR CONSTRUCTION

- PRE-DRILLING 1/8 DIAMETER HOLES FOR WALL STRUCTURAL FASTENERS MAY BE REQUIRED AT 11 GAGE GIRTS, NESTED GIRTS, GIRT LAP LOCATIONS, AND/OR SECONDARY STRUCTURAL BEAMS
- WALL SHEETS ARE AN INTEGRAL PART OF THE STRUCTURAL SYSTEM, REMOVAL OR ALTERATION WITHOUT PRIOR AUTHORIZATION IS PROHIBITED.
- PANELS SHOWN WITH A LENGTH LESS THAN 1-0, 5-0 FOR SSR, MAY HAVE TO BE FIELD CUT.
- SEE JOB DETAILS FOR SHEETING AND TRIM FASTENER SPECIFICATION.

THE VP ENGINEER'S SEAL APPLIES ONLY TO THE WORK PRODUCT OF VP AND DESIGN AND PERFORMANCE REQUIREMENTS SPECIFIED BY VP. THE VP ENGINEER'S SEAL DOES NOT APPLY TO THE PERFORMANCE OR DESIGN OF ANY OTHER PRODUCT OR COMPONENT FURNISHED BY VP EXCEPT TO ANY DESIGN OR PERFORMANCE REQUIREMENTS SPECIFIED BY VP.

THIS DRAWING, INCLUDING THE INFORMATION HEREON, REMAINS THE PROPERTY OF VP BUILDINGS. IT IS PROVIDED SOLELY FOR ERECTING THE BUILDING DESCRIBED IN THE APPLICABLE PURCHASE ORDER AND SHALL NOT BE MODIFIED, REPRODUCED OR USED FOR ANY OTHER PURPOSE WITHOUT PRIOR WRITTEN APPROVAL OF VP BUILDINGS.

THE GENERAL CONTRACTOR AND/OR ERECTOR IS SOLELY RESPONSIBLE FOR ACCURATE, GOOD QUALITY WORKMANSHIP IN ERECTING THIS BUILDING IN CONFORMANCE WITH THIS DRAWING, DETAILS REFERENCED IN THIS DRAWING, ALL APPLICABLE VP ERECTION GUIDES, AND INDUSTRY STANDARDS PERTAINING TO PROPER ERECTION, INCLUDING THE CORRECT USE OF TEMPORARY BRACING.

VP Buildings, Inc.
3200 Players Club Circle Memphis TN 38125

REV	DATE	BY	DESCRIPTION

COVERING ELEVATION AT PARTITION OR MISC. 7


Norðurhella 2 - Hafnarfjörði
Klæðning á millivegg 7
Verkstæðishluti
Bl. nr. 57

JOBNO	07-4407
DATE	8-9-07
DRAWN/CHECK	SSB
PAGE	57

8/9/2007

13:29:03

FILENAME: 0-4487 EP4partition VPC

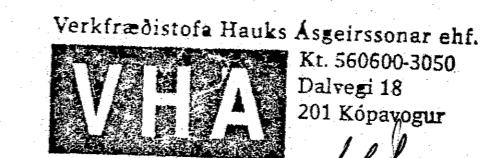

Mæð áritun á uppdrátt þennan ábyrgist VSÓ Ráðgjafi ehf. kl. 6:31 272-0979, að hönnun sé faglega unnin og í samræmi við lög og reglugerðir um byggingarmál.

Dans. Kista Kennitala

Samykkt þann
23 JAN. 2008
Byggingfulltrúmm í Hafnarfirði
F.h. Sigurbjartur Halldórsson

EVKT
26 OCT 2007
MOTTEKID