


Covering Schedule									
Id	Qty	Type	Start Length	Gage OP	Fin.	Color	Increment	Direction	
#11	18	PR	5'-11 1/2"	26	C	K	RW	8 3/8"	Left to Right
#22	18	PR	2'-3 1/8"	26	1	K	RW		Left to Right

Oper. Code: C=SQ, LF  
 Oper. Code: I=SQ, SQ  
 Finish: K=KXL  
 Color: RW=Cool Regal White

Trim Schedule	
Id	Parts
T1	(5.2) HT10
T2	(6) HT14, (2) HT12, (17.4) 80140
T3	(3) GAC1024, (5) NLTA10, NLTA05, (2) CLA1033L, (2), (14) CLA1072L, (12) CLA2102L, (2) CLA1020L
T4	HT10, CLD3024L, CLC0044L
T5	HT10
T6	(0.0) BA1

Color		Details	
Cool Regal White		RC80A2, RC80A3, RC80C1, WC12A2	
Cool Regal White		WC80A1, WC80B2, WC80C2, WC80D2	
Match Wall Color		WC80A1, WC80B2, WC80C2, WC80D2	
Match Wall Color		EN52A1, RC00A1, WC01A8, WC04A1	

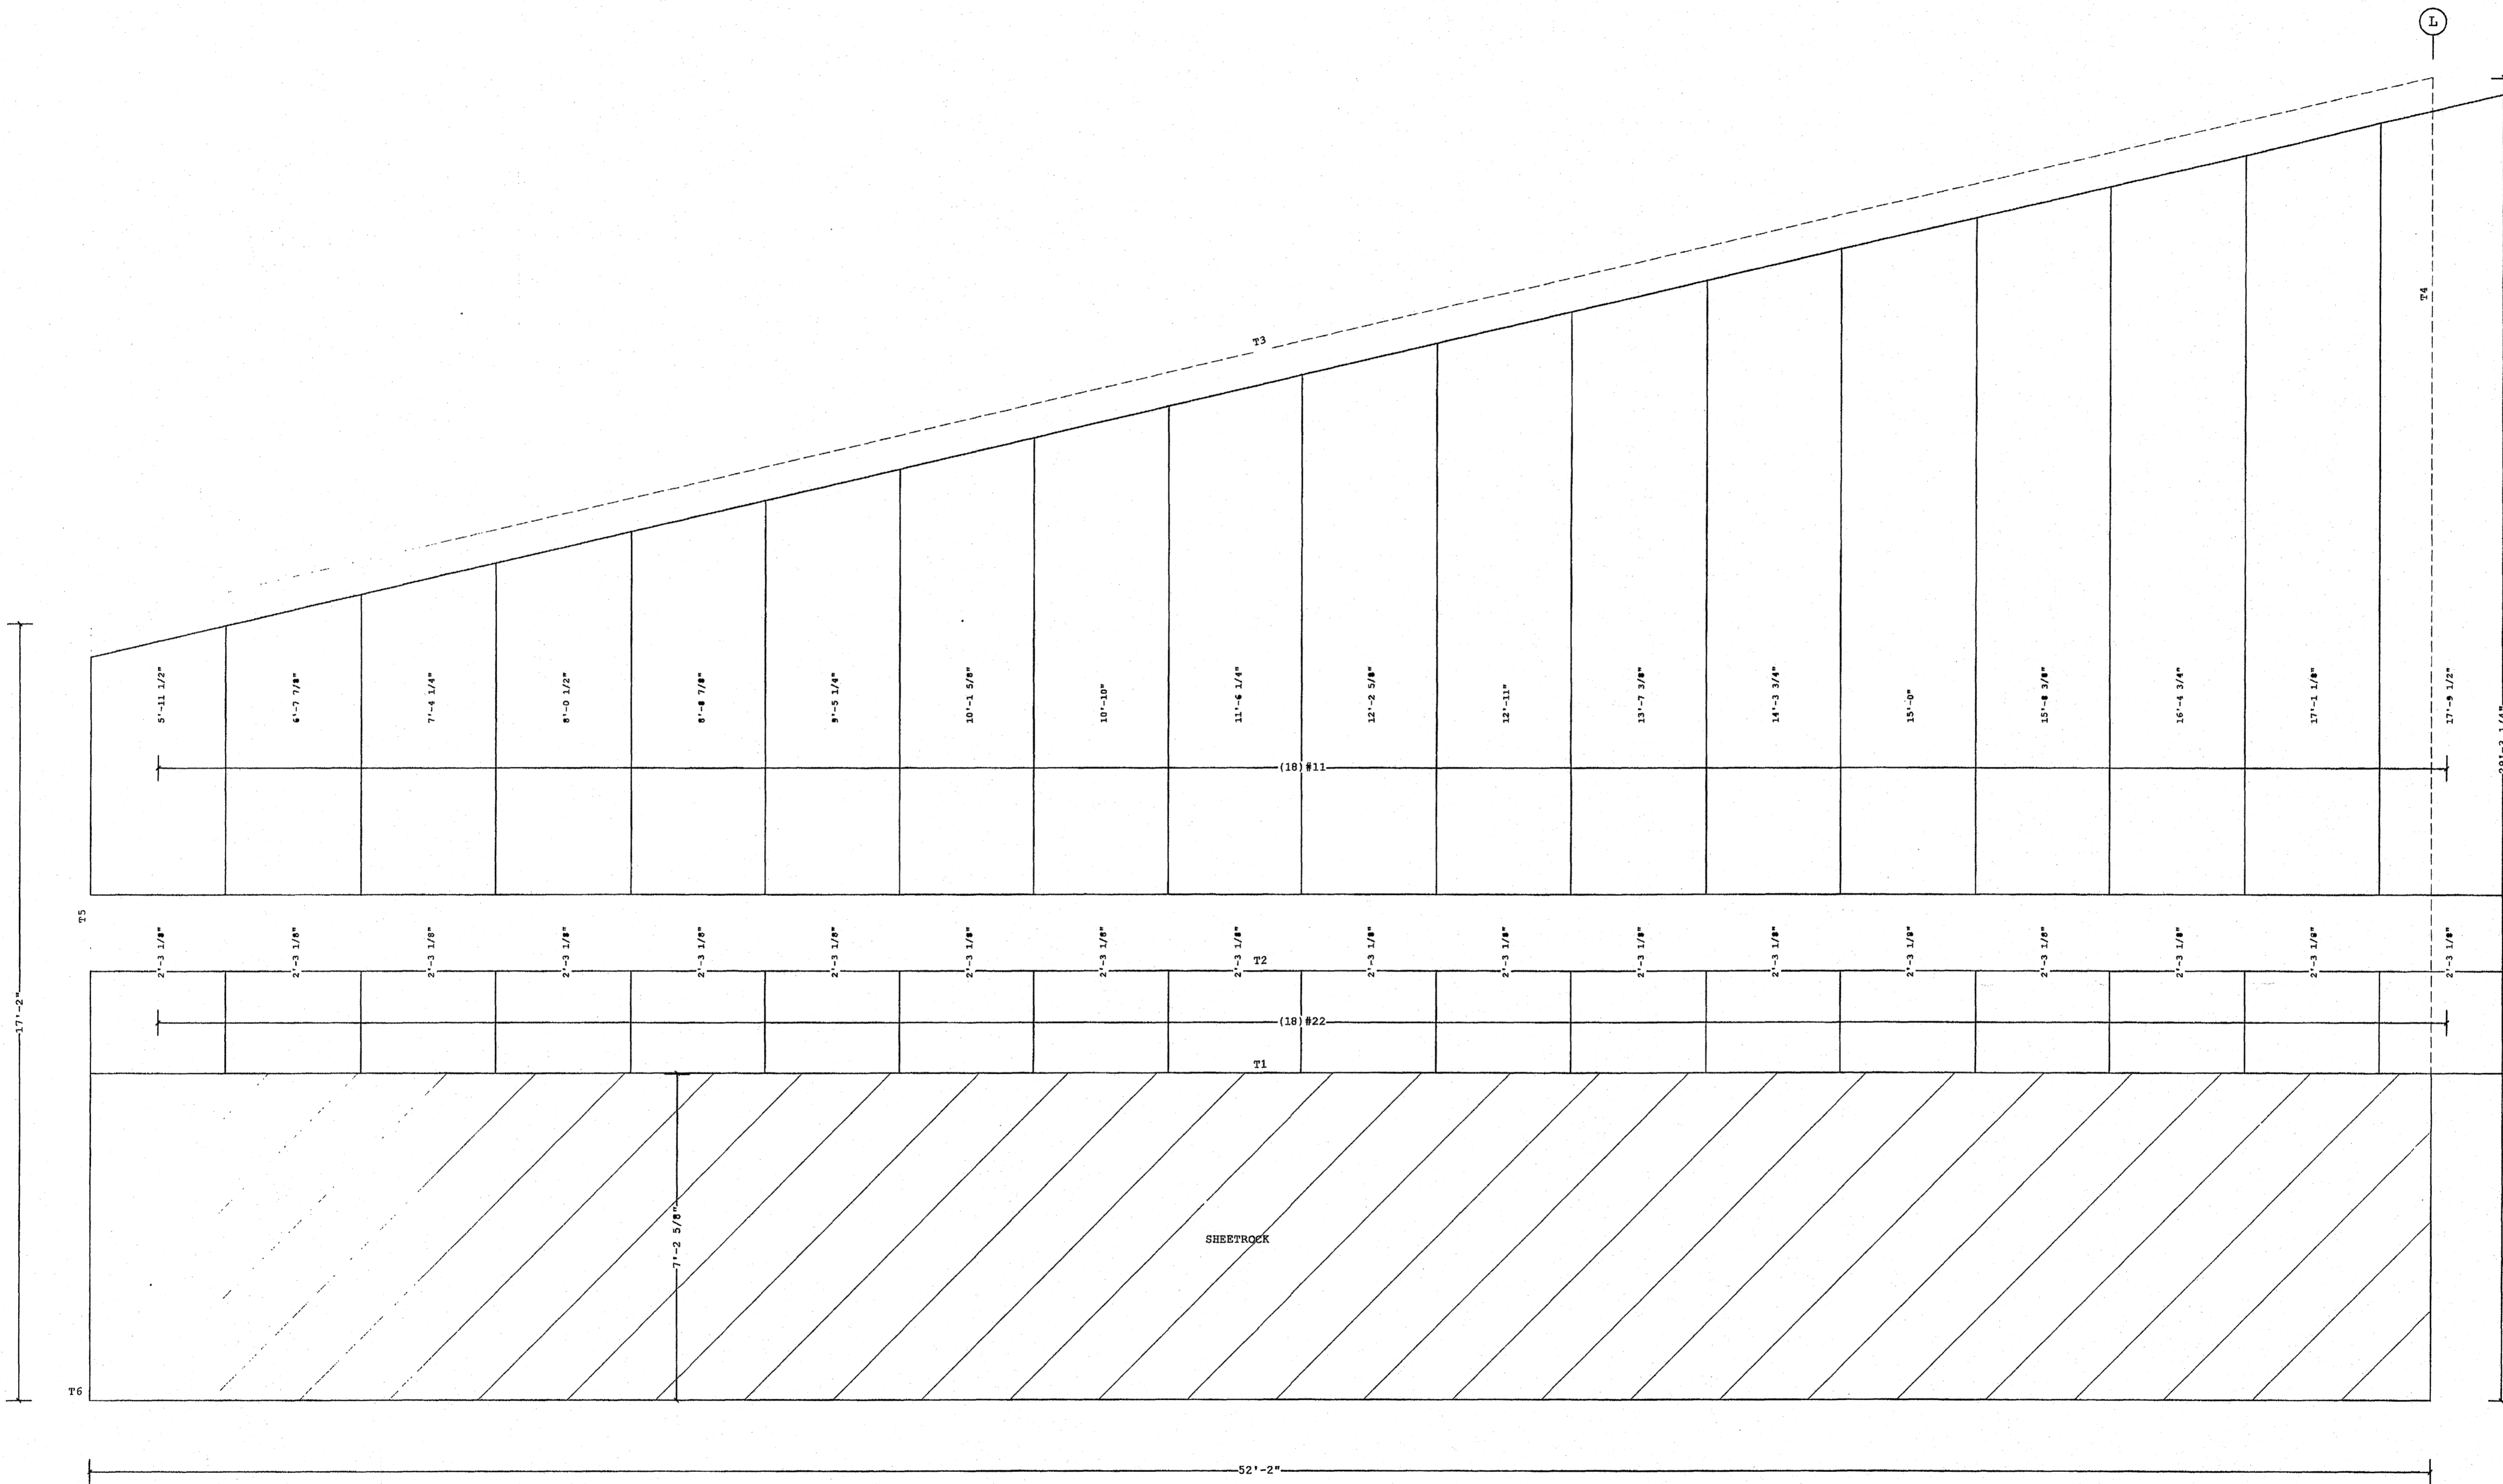

COVERING ELEVATION AT PARTITION OR MISC. 5

Norðurhella 2 · 221 Hafnarfjörður

**FOR CONSTRUCTION**

- PRE-DRILLING 1/8 DIAMETER HOLES FOR WALL STRUCTURAL FASTENERS MAY BE REQUIRED AT 11 GAGE GIRTS, NESTED GIRTS, GIRT LAP LOCATIONS, AND/OR SECONDARY STRUCTURAL BEAMS
- WALL SHEETS ARE AN INTEGRAL PART OF THE STRUCTURAL SYSTEM, REMOVAL OR ALTERATION WITHOUT PRIOR AUTHORIZATION IS PROHIBITED.
- PANELS SHOWN WITH A LENGTH LESS THAN 1'-0, 5'-0 FOR SSR, MAY HAVE TO BE FIELD CUT.
- SEE JOB DETAILS FOR SHEETING AND TRIM FASTENER SPECIFICATION.

THE VP ENGINEER'S SEAL APPLIES ONLY TO THE WORK PRODUCT OF VP AND DESIGN AND PERFORMANCE REQUIREMENTS SPECIFIED BY VP. THE VP ENGINEER'S SEAL DOES NOT APPLY TO THE PERFORMANCE OR DESIGN OF ANY OTHER PRODUCT OR COMPONENT FURNISHED BY VP EXCEPT TO ANY DESIGN OR PERFORMANCE REQUIREMENTS SPECIFIED BY VP.

THIS DRAWING, INCLUDING THE INFORMATION HEREON, REMAINS THE PROPERTY OF VP BUILDINGS. IT IS PROVIDED SOLELY FOR ERECTING THE BUILDING DESCRIBED IN THE APPLICABLE PURCHASE ORDER AND SHALL NOT BE MODIFIED, REPRODUCED OR USED FOR ANY OTHER PURPOSE WITHOUT PRIOR WRITTEN APPROVAL OF VP BUILDINGS.

THE GENERAL CONTRACTOR AND/OR ERECTOR IS SOLELY RESPONSIBLE FOR ACCURATE, GOOD QUALITY WORKMANSHIP IN ERECTING THIS BUILDING IN CONFORMANCE WITH THIS DRAWING, DETAILS REFERENCED IN THIS DRAWING, ALL APPLICABLE VP ERECTION GUIDES, AND INDUSTRY STANDARDS PERTAINING TO PROPER ERECTION, INCLUDING THE CORRECT USE OF TEMPORARY BRACING.

VP Buildings, Inc.  
3200 Players Club Circle Memphis TN 38125

REV	DATE	BY	DESCRIPTION

COVERING ELEVATION AT PARTITION OR MISC. 5

Norðurhella 2 - Hafnarfjörði  
Klæðning á millivegg 5  
Verkstæðishluti  
Bl. nr. 55


JOBNO	07-4487
DATE	8-9-07
DRAWN/CHECK	SSB
PAGE	55

8/9/2007 13:29:01

FILENAME: 0-4487 EP4partition.VPC

VSO RÁÐGJÖF

Með áritun á upprátt þennan ábyrgist VSO Ráðgjöf ehf. kt. 681272-0979, að hönnun sé faglega unnin og í samræmi við lög og reglugerðir um byggingarmál.

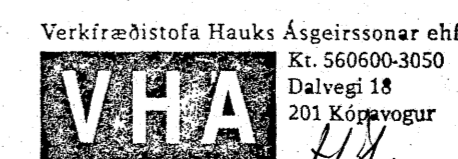

Verkfræðistofa Hauks Ásgeirssonar ehf.  
Kt. 560600-3050  
Dalveg 18  
201 Kópavogur

Dans Nain Kennitala