


Covering Schedule									
Id	Qty	Type	Start Length	Gage OP	Fin.	Color	Increment	Direction	
#7	18	PR	5'-11 1/2"	26	C	K	RW	8 3/8"	Left to Right
#20	18	PR	2'-3 1/8"	26	1	K	RW		Left to Right

Oper. Code: C=SQ, LF
 Oper. Code: 1=SQ, SQ
 Finish: K=KXL
 Color: RW=Cool Regal White

Trim Schedule		
Id	Parts	
T1	(5.2) HT10	
T2	(6) HT14, (2) HT12, (17.4) 80140	
T3	(3) GAC1024, (5) NLTA10, NLTA05, (2) CLA1033L, (2), (14) CLA1072L, (12) CLA2102L, (2) CLA1020L	
T4	HT10, CLD3024L, CLC0044L	
T5	HT10	
T6	(0.0) BA1	

Color		Details	
Cool Regal White			
Cool Regal White			
Match Wall Color		RC80A2, RC80A3, RC80C1, WC12A2	
Match Wall Color		WC80A1, WC80B2, WC80C2, WC80D2	
Match Wall Color		WC80A1, WC80B2, WC80C2, WC80D2	
Match Wall Color		EN52A1, RC00A1, WC01A8, WC04A1	

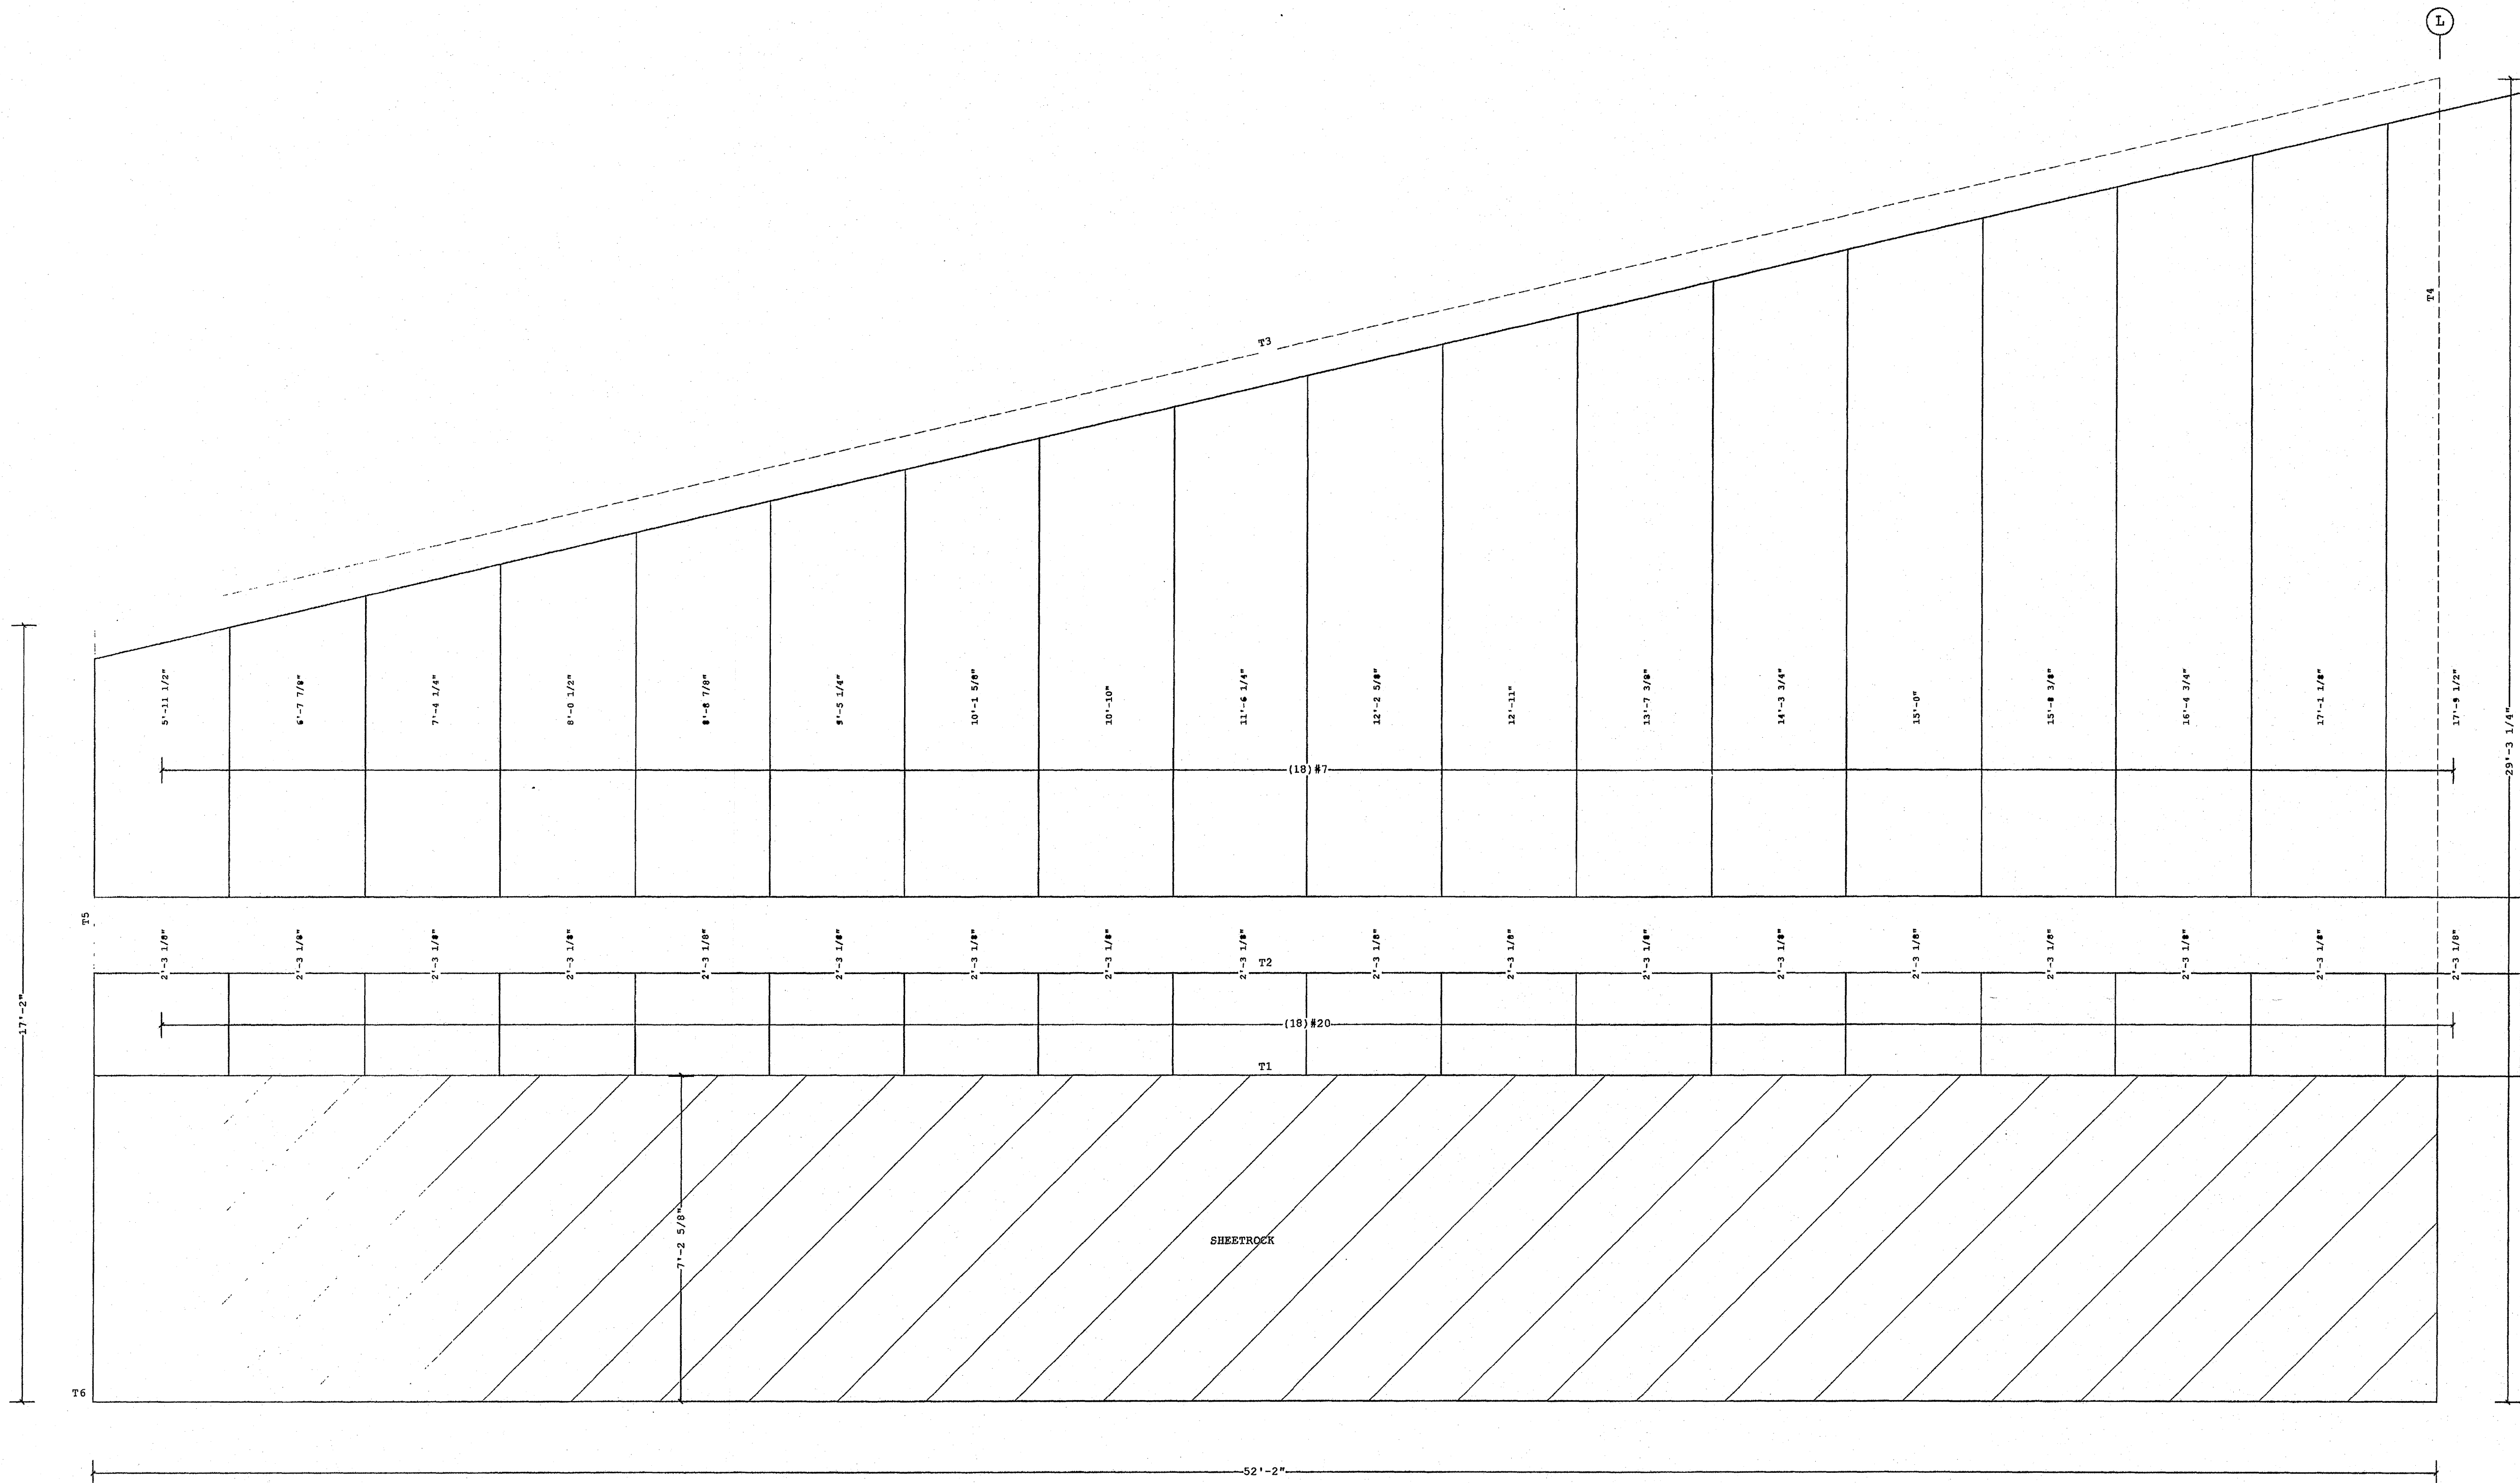

COVERING ELEVATION AT PARTITION OR MISC. 3

VP Ref: Shape Name = Service Building, Wall = 3

Norðurhella 2 - 221 Hafnarfjörður

FOR CONSTRUCTION

- PRE-DRILLING 1/8 DIAMETER HOLES FOR WALL STRUCTURAL FASTENERS MAY BE REQUIRED AT 11 GAGE GIRTS, NESTED GIRTS, GIRT LAP LOCATIONS, AND/OR SECONDARY STRUCTURAL BEAMS
- WALL SHEETS ARE AN INTEGRAL PART OF THE STRUCTURAL SYSTEM, REMOVAL OR ALTERATION WITHOUT PRIOR AUTHORIZATION IS PROHIBITED.
- PANELS SHOWN WITH A LENGTH LESS THAN 1'-0, 5'-0 FOR SSR, MAY HAVE TO BE FIELD CUT.
- SEE JOB DETAILS FOR SHEETING AND TRIM FASTENER SPECIFICATION.

THE VP ENGINEER'S SEAL APPLIES ONLY TO THE WORK PRODUCT OF VP AND DESIGN AND PERFORMANCE REQUIREMENTS SPECIFIED BY VP. THE VP ENGINEER'S SEAL DOES NOT APPLY TO THE PERFORMANCE OR DESIGN OF ANY OTHER PRODUCT OR COMPONENT FURNISHED BY VP EXCEPT TO ANY DESIGN OR PERFORMANCE REQUIREMENTS SPECIFIED BY VP.

THIS DRAWING, INCLUDING THE INFORMATION HEREON, REMAINS THE PROPERTY OF VP BUILDINGS. IT IS PROVIDED SOLELY FOR ERECTING THE BUILDING DESCRIBED IN THE APPLICABLE PURCHASE ORDER AND SHALL NOT BE MODIFIED, REPRODUCED OR USED FOR ANY OTHER PURPOSE WITHOUT PRIOR WRITTEN APPROVAL OF VP BUILDINGS.

THE GENERAL CONTRACTOR AND/OR ERECTOR IS SOLELY RESPONSIBLE FOR ACCURATE, GOOD QUALITY WORKMANSHIP IN ERECTING THIS BUILDING IN CONFORMANCE WITH THIS DRAWING, DETAILS REFERENCED IN THIS DRAWING, ALL APPLICABLE VP ERECTION GUIDES, AND INDUSTRY STANDARDS PERTAINING TO PROPER ERECTION, INCLUDING THE CORRECT USE OF TEMPORARY BRACING.

VP Buildings, Inc.
 3200 Players Club Circle Memphis TN 38125

REV	DATE	BY	DESCRIPTION

8/9/2007 13:28:59

COVERING ELEVATION AT PARTITION OR MISC. 3

Norðurhella 2 - Hafnarfirði
 Klæðning á millivegg 3
 Verkstæðishluti
 Bl. nr. 53

 VP BUILDINGS VARCO-PRUDEN	JOB NO	07-4487
	DATE	8-9-07
	DRAWN/CHECK	SSB
	PAGE	53

VP VERSION: 5.6d

VSO RÁÐGJÖF

Með áritun á uppdrátt þennan ábyrgist VSO Ráðgjöf ehf. kt. 681272-0979, að hönnun sé faglega unnin og í samræmi við lög og reglugerðir um byggingarmál.

Verktæðistofa Hauks Ásgeirssonar ehf.
 Kt. 560600-3050
 Dalveg 18
 201 Kópavogur