


Covering Schedule
 Id Qty Type Start Length Gage OP Fin. Color Increment Direction
 #5 18 PR 5'-11 1/2" 26 C K RW 8 3/8" Left to Right
 #19 18 PR 2'-3 1/8" 26 1 K RW Left to Right
 Oper. Code: C=SQ, LF
 Oper. Code: 1=SQ, SQ
 Finish: K=KXL
 Color: RW=Cool Regal White

Trim Schedule
 Id Parts
 T1 (4.1) HT10
 T2 (0.8) HT10
 T3 (6) HT14, (13.7) 80140
 T4 (2) HT10, (2.5) 80140
 T5 (3) GRC1024, (5) NLFPA10, NLFPA05, (2) CLA1033L, (2), (14) CLA1072L, (12) CLA2102L, (2) CLA1020L
 T6 HT10, CLD3024L, CLC0044L
 T7 DF12, JT12
 T8 DF05, HTS05
 T9 HT10
 T10 (0.0) BA1

Color
 Cool Regal White
 Cool Regal White
 Cool Regal White
 Cool Regal White
 Match Wall Color
 Match Wall Color
 Patrician Bronze
 Patrician Bronze
 Match Wall Color
 Match Wall Color

Details
 RC80A2, RC80A3, RC80C1, WC12A2
 WC80A1, WC80B2, WC80C2, WC80D2
 WC24A1
 WC24A2
 WC80A1, WC80B2, WC80C2, WC80D2
 EN52A1, RC00A1, WC01A8, WC04A1

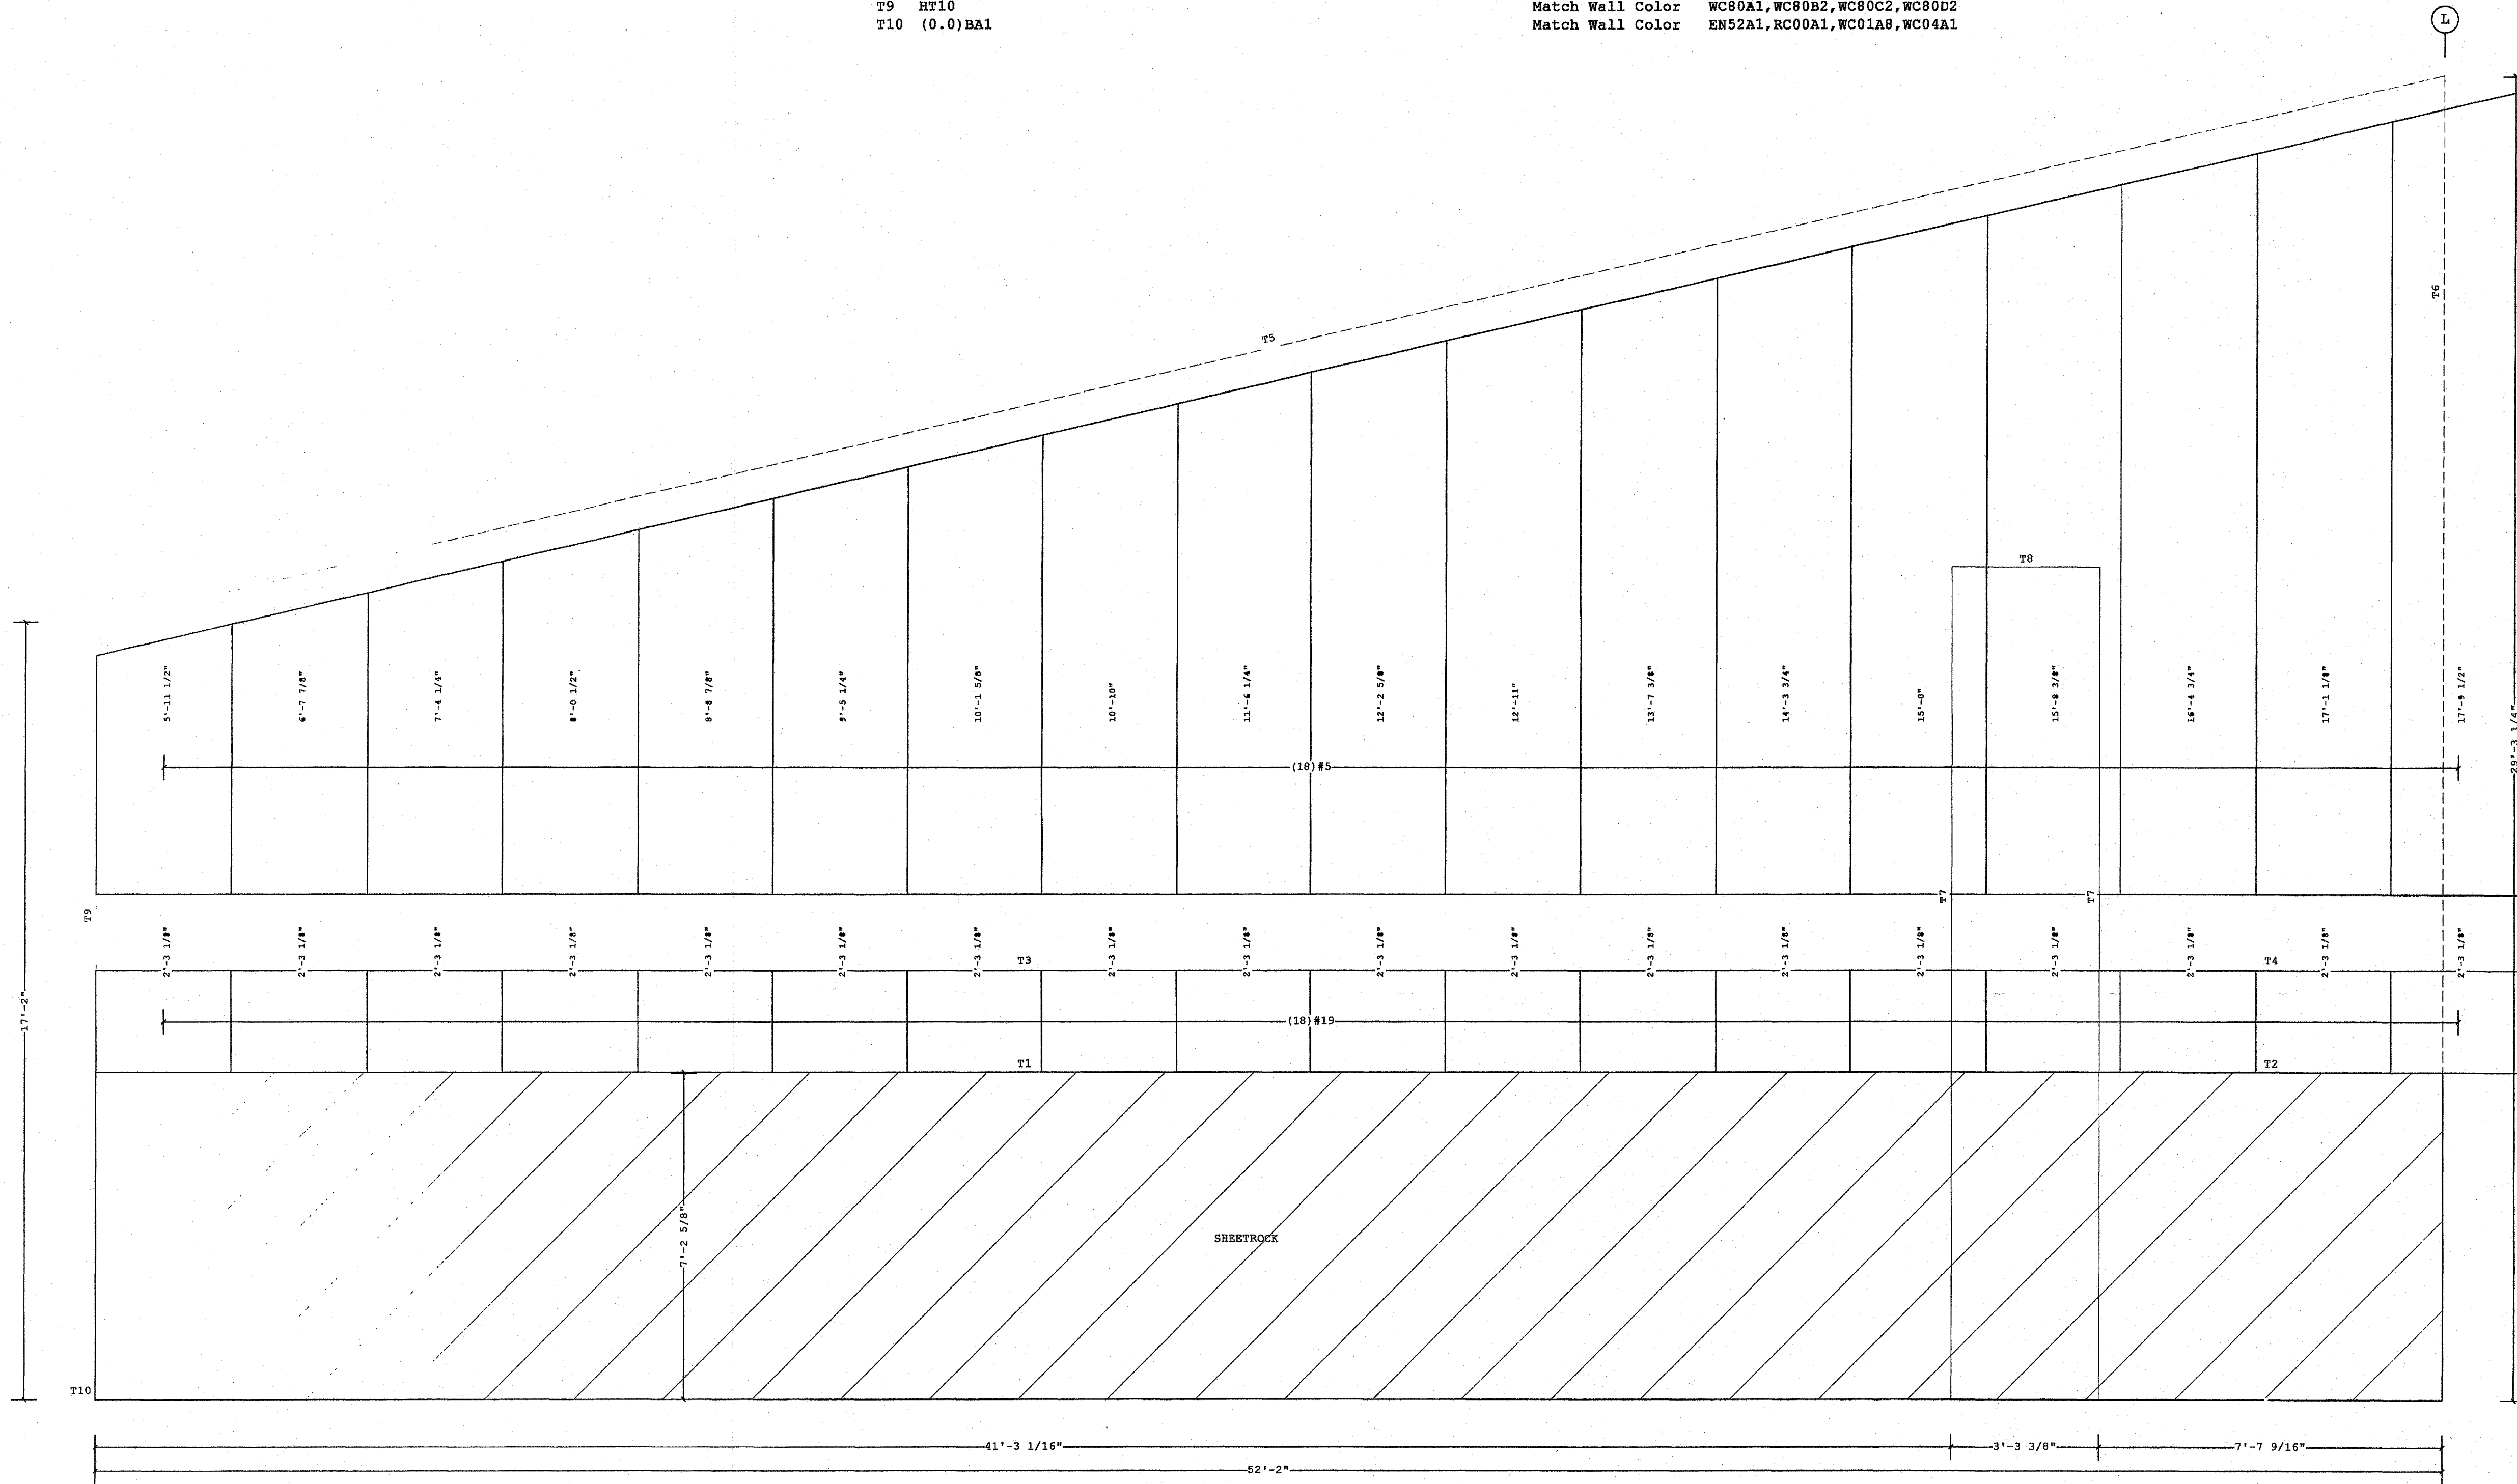

COVERING ELEVATION AT PARTITION OR MISC. 2


Norðurhella 2 · 221 Hafnarfirðurbær FOR CONSTRUCTION

Samþykkt þann
 23 JAN. 2008
 Byggingfulltrúinn í Hafnarfirði
 F.H. Sigurbjartur Halldórsson

EYKT
 26 OCT 2007
 MOTTEKID

<p>1. PRE-DRILLING 1/8 DIAMETER HOLES FOR WALL STRUCTURAL FASTENERS MAY BE REQUIRED AT 11 GAGE GIRTS, NESTED GIRTS, GIRT LAP LOCATIONS, AND/OR SECONDARY STRUCTURAL BEAMS</p> <p>2. WALL SHEETS ARE AN INTEGRAL PART OF THE STRUCTURAL SYSTEM, REMOVAL OR ALTERATION WITHOUT PRIOR AUTHORIZATION IS PROHIBITED.</p> <p>3. PANELS SHOWN WITH A LENGTH LESS THAN 1'-0, 5'-0 FOR SSR, MAY HAVE TO BE FIELD CUT.</p> <p>4. SEE JOB DETAILS FOR SHEETING AND TRIM FASTENER SPECIFICATION.</p>	<p>THE VP ENGINEER'S SEAL APPLIES ONLY TO THE WORK PRODUCT OF VP AND DESIGN AND PERFORMANCE REQUIREMENTS SPECIFIED BY VP. THE VP ENGINEER'S SEAL DOES NOT APPLY TO THE PERFORMANCE OR DESIGN OF ANY OTHER PRODUCT OR COMPONENT FURNISHED BY VP EXCEPT TO ANY DESIGN OR PERFORMANCE REQUIREMENTS SPECIFIED BY VP.</p>	<p>THIS DRAWING, INCLUDING THE INFORMATION HEREON, REMAINS THE PROPERTY OF VP BUILDINGS. IT IS PROVIDED SOLELY FOR ERECTING THE BUILDING DESCRIBED IN THE APPLICABLE PURCHASE ORDER AND SHALL NOT BE MODIFIED, REPRODUCED OR USED FOR ANY OTHER PURPOSE WITHOUT PRIOR WRITTEN APPROVAL OF VP BUILDINGS.</p> <p>THE GENERAL CONTRACTOR AND/OR ERECTOR IS SOLELY RESPONSIBLE FOR ACCURATE, GOOD QUALITY WORKMANSHIP IN ERECTING THIS BUILDING IN CONFORMANCE WITH THIS DRAWING, DETAILS REFERENCED IN THIS DRAWING, ALL APPLICABLE VP ERECTION GUIDES, AND INDUSTRY STANDARDS PERTAINING TO PROPER ERECTION, INCLUDING THE CORRECT USE OF TEMPORARY BRACING.</p>	<p>VP Buildings, Inc. 3200 Players Club Circle Memphis TN 38125</p> <table border="1"> <thead> <tr> <th>REV</th> <th>DATE</th> <th>BY</th> <th>DESCRIPTION</th> </tr> </thead> <tbody> <tr> <td> </td> <td> </td> <td> </td> <td> </td> </tr> </tbody> </table> <p>NTS</p>	REV	DATE	BY	DESCRIPTION					<p>COVERING ELEVATION AT PARTITION OR MISC. 2</p> <p>Norðurhella 2 - Hafnarfirði Klæðning á millivegg 2 Verkstæðishluti Bl. nr. 52</p> <table border="1"> <tr> <td>JOBNO</td> <td>07-4487</td> </tr> <tr> <td>DATE</td> <td>8-9-07</td> </tr> <tr> <td>DRAWINGCHECK</td> <td>SSB</td> </tr> <tr> <td>PAGE</td> <td>57</td> </tr> </table> <p>VP BUILDINGS VARIO-FRUIZEN VPC VERSION: 5.6d</p>	JOBNO	07-4487	DATE	8-9-07	DRAWINGCHECK	SSB	PAGE	57
REV	DATE	BY	DESCRIPTION																	
JOBNO	07-4487																			
DATE	8-9-07																			
DRAWINGCHECK	SSB																			
PAGE	57																			

8/9/2007 13:28:58 FILENAME: 0-4487 EP4partition.VPC

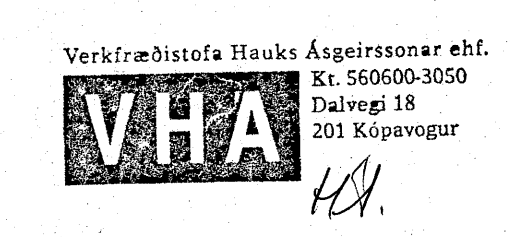

VSÓ RÁÐGJÖF
 Með áritun á uppdrátt þennan ábyrgist VSÓ Ráðgjöf ehf. kt. 681272-0979, að hönnun sé faglega unnin og í samræmi við lög og reglugerðir um byggingarmál.

Dans. Nafn Kennitala