


Covering Schedule									
Id	Qty	Type	Start Length	Gage OP	Fin.	Color	Increment	Direction	
#3	18	PR	5'-11 1/2"	26	C	K	RW	8 3/8"	Left to Right
#18	18	PR	2'-3 1/8"	26	1	K	RW		Left to Right

Oper. Code: C=SQ, LF  
 Oper. Code: L=SQ, SQ  
 Finish: K=KXL  
 Color: RW=Cool Regal White

Trim Schedule			Color		Details	
Id	Parts					
T1	(4.1) HT10		Cool Regal White			
T2	(0.8) HT10		Cool Regal White			
T3	(6) HT14, (13.7) 80140		Cool Regal White			
T4	(2) HT10, (2.5) 80140		Cool Regal White			
T5	(3) GAC1024, (5) NLTA10, NLTA05, (2) CLA1033L, (2), (38) CLA1072L, (2) CLA102	Match Wall Color	RC80A2, RC80A3, RC80C1, WC12A2			
T6	HT10, CLD3024L, CLC0044L	Match Wall Color	WC80A1, WC80B2, WC80C2, WC80D2			
T7	DF12, JT12	Patrician Bronze	WC24A1			
T8	DF05, HTS05	Patrician Bronze	WC24A2			
T9	HT10	Match Wall Color	WC80A1, WC80B2, WC80C2, WC80D2			
T10	(0.0) BA1	Match Wall Color	EN52A1, RC00A1, WC01A8, WC04A1			

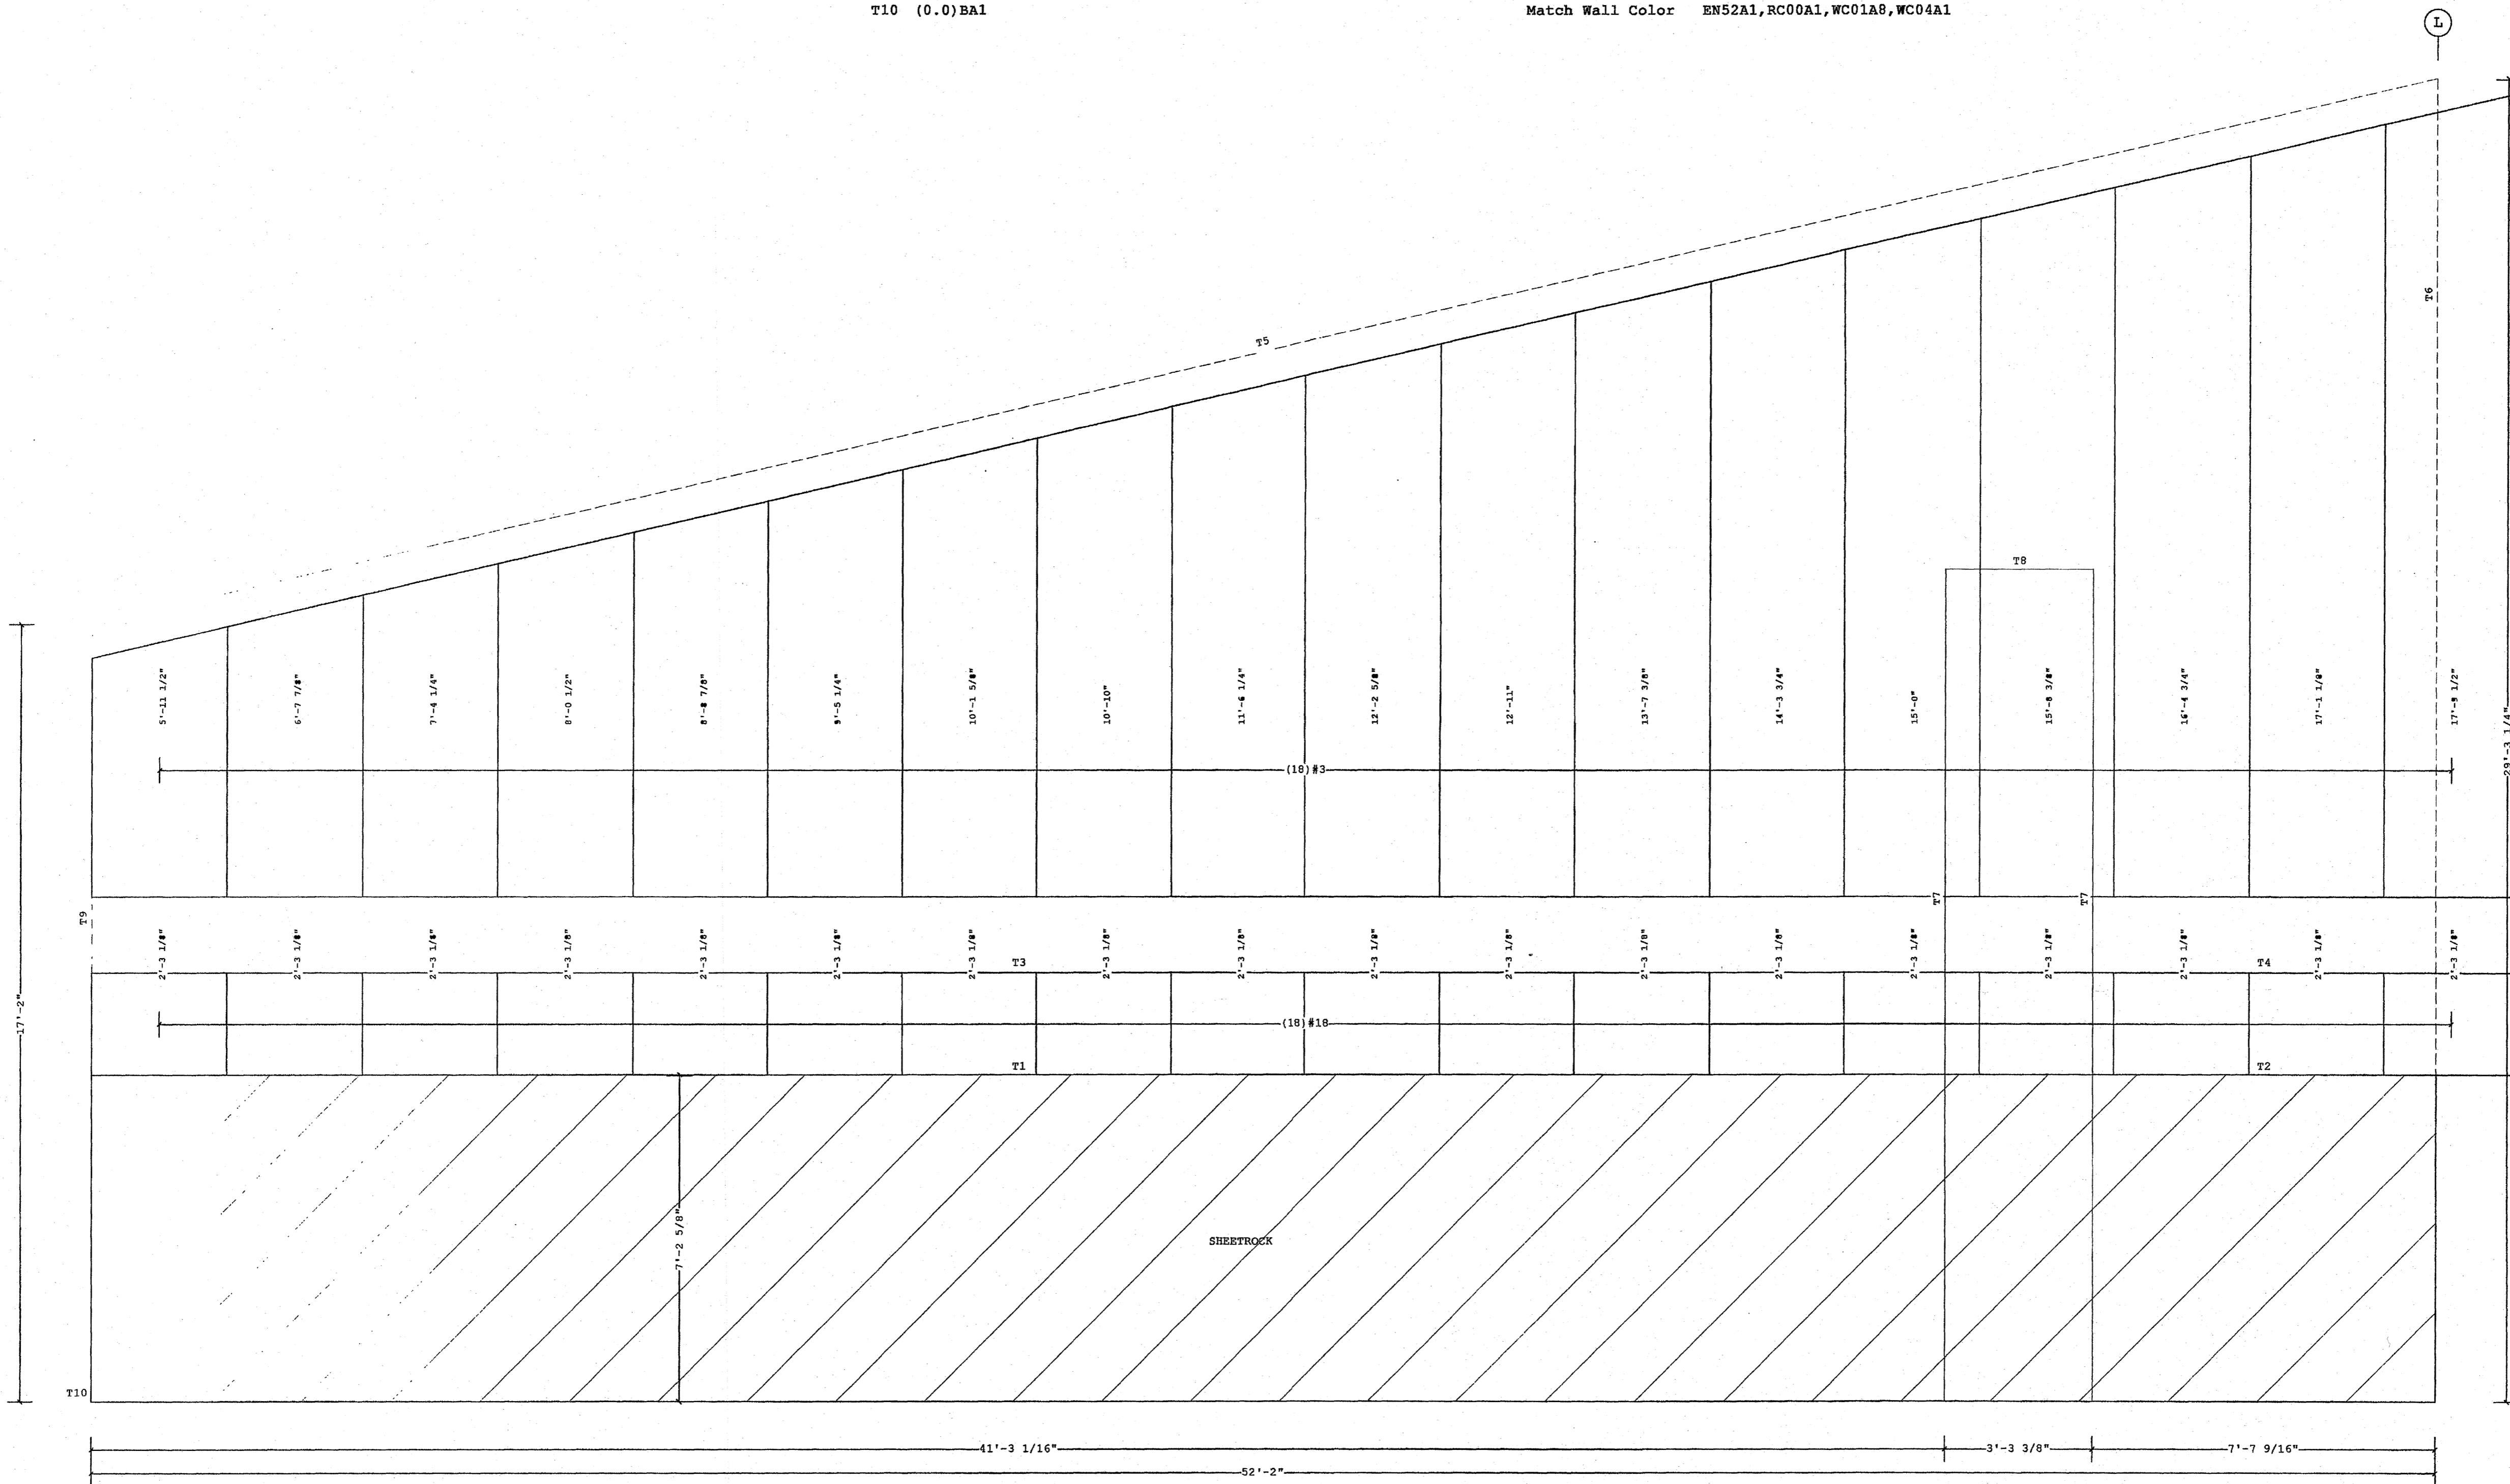

COVERING ELEVATION AT PARTITION OR MISC. 1

VP Ref: Shape Name = Service Building, Wall = 1

Norðurhella 2 - 221 Hafnarfjörður FOR CONSTRUCTION

- PRE-DRILLING 1/8 DIAMETER HOLES FOR WALL STRUCTURAL FASTENERS MAY BE REQUIRED AT 11 GAGE GIRTS, NESTED GIRTS, GIRT LAP LOCATIONS, AND/OR SECONDARY STRUCTURAL BEAMS
- WALL SHEETS ARE AN INTEGRAL PART OF THE STRUCTURAL SYSTEM. REMOVAL OR ALTERATION WITHOUT PRIOR AUTHORIZATION IS PROHIBITED.
- PANELS SHOWN WITH A LENGTH LESS THAN 1-0, 5-0 FOR SSR, MAY HAVE TO BE FIELD CUT.
- SEE JOB DETAILS FOR SHEETING AND TRIM FASTENER SPECIFICATION.

THE VP ENGINEER'S SEAL APPLIES ONLY TO THE WORK PRODUCT OF VP AND DESIGN AND PERFORMANCE REQUIREMENTS SPECIFIED BY VP. THE VP ENGINEER'S SEAL DOES NOT APPLY TO THE PERFORMANCE OR DESIGN OF ANY OTHER PRODUCT OR COMPONENT FURNISHED BY VP EXCEPT TO ANY DESIGN OR PERFORMANCE REQUIREMENTS SPECIFIED BY VP.

THIS DRAWING, INCLUDING THE INFORMATION HEREON, REMAINS THE PROPERTY OF VP BUILDINGS.

IT IS PROVIDED SOLELY FOR ERECTING THE BUILDING DESCRIBED IN THE APPLICABLE PURCHASE ORDER AND SHALL NOT BE MODIFIED, REPRODUCED OR USED FOR ANY OTHER PURPOSE WITHOUT PRIOR WRITTEN APPROVAL OF VP BUILDINGS.

THE GENERAL CONTRACTOR AND/OR ERECTOR IS SOLELY RESPONSIBLE FOR ACCURATE, GOOD QUALITY WORKMANSHIP IN ERECTING THIS BUILDING IN CONFORMANCE WITH THIS DRAWING, DETAILS REFERENCED IN THIS DRAWING, ALL APPLICABLE VP ERECTION GUIDES, AND INDUSTRY STANDARDS PERTAINING TO PROPER ERECTION, INCLUDING THE CORRECT USE OF TEMPORARY BRACING.

VP Buildings, Inc.  
 3200 Players Club Circle Memphis TN 38125

REV	DATE	BY	DESCRIPTION

COVERING ELEVATION AT PARTITION OR MISC. 1


Norðurhella 2 - Hafnarfjörði  
 Klæðning á millivegg 1  
 Verkstæðishluti  
 Bl. nr. 51

	JOBNO 07-4487
	DATE 0-9-07
DRAWN/CHECK S.S.B.	PAGE 51

8/9/2007 13:28:57 FILENAME: 0-4487 EP4partitcn.VPC

VSO RÁÐGJÖF

Með áritun á uppdrátt þennan ábyrgist VSO Ráðgjöf ehf. kt. 681272-0979, að hanna og sé faglega unnin og í samræmi við lög og reglugerðir um byggingarmál.

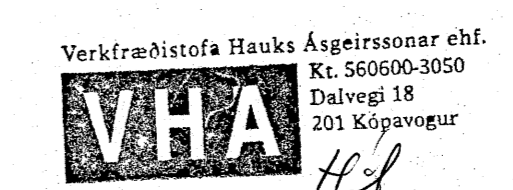

Date Name Kennitala