


Part Mark Key	Part
1	GFA400
2	GFA200
3	GFA306
4	GFA406
5	GFA500
6	GFA206
7	GFA300

Secondary Part Schedule	Mark	Part	Thick.	Depth	Lap
G2028	045G0808217		0.0590	8 1/2"	
G2029	041C0808217		0.0590	8 1/2"	
G2037	007G1510417		0.0590	8 1/2"	
G2038	043G1411617		0.0590	8 1/2"	
G2039	044C1403117		0.0590	8 1/2"	
G2040	010C1311217		0.0590	8 1/2"	
G2041	045C0808217		0.0590	8 1/2"	
G2042	027G2104717		0.0590	8 1/2"	
G2043	031G2101217		0.0590	8 1/2"	
G2044	011C2010217		0.0590	8 1/2"	
G2045	042C2009017		0.0590	8 1/2"	
G2046	037G2004317		0.0590	8 1/2"	
G2047	008G1708117		0.0590	8 1/2"	
G2094	056C1408017		0.0590	8 1/2"	
G2096	058C2011617		0.0590	8 1/2"	
G2111	057C0808217		0.0590	8 1/2"	

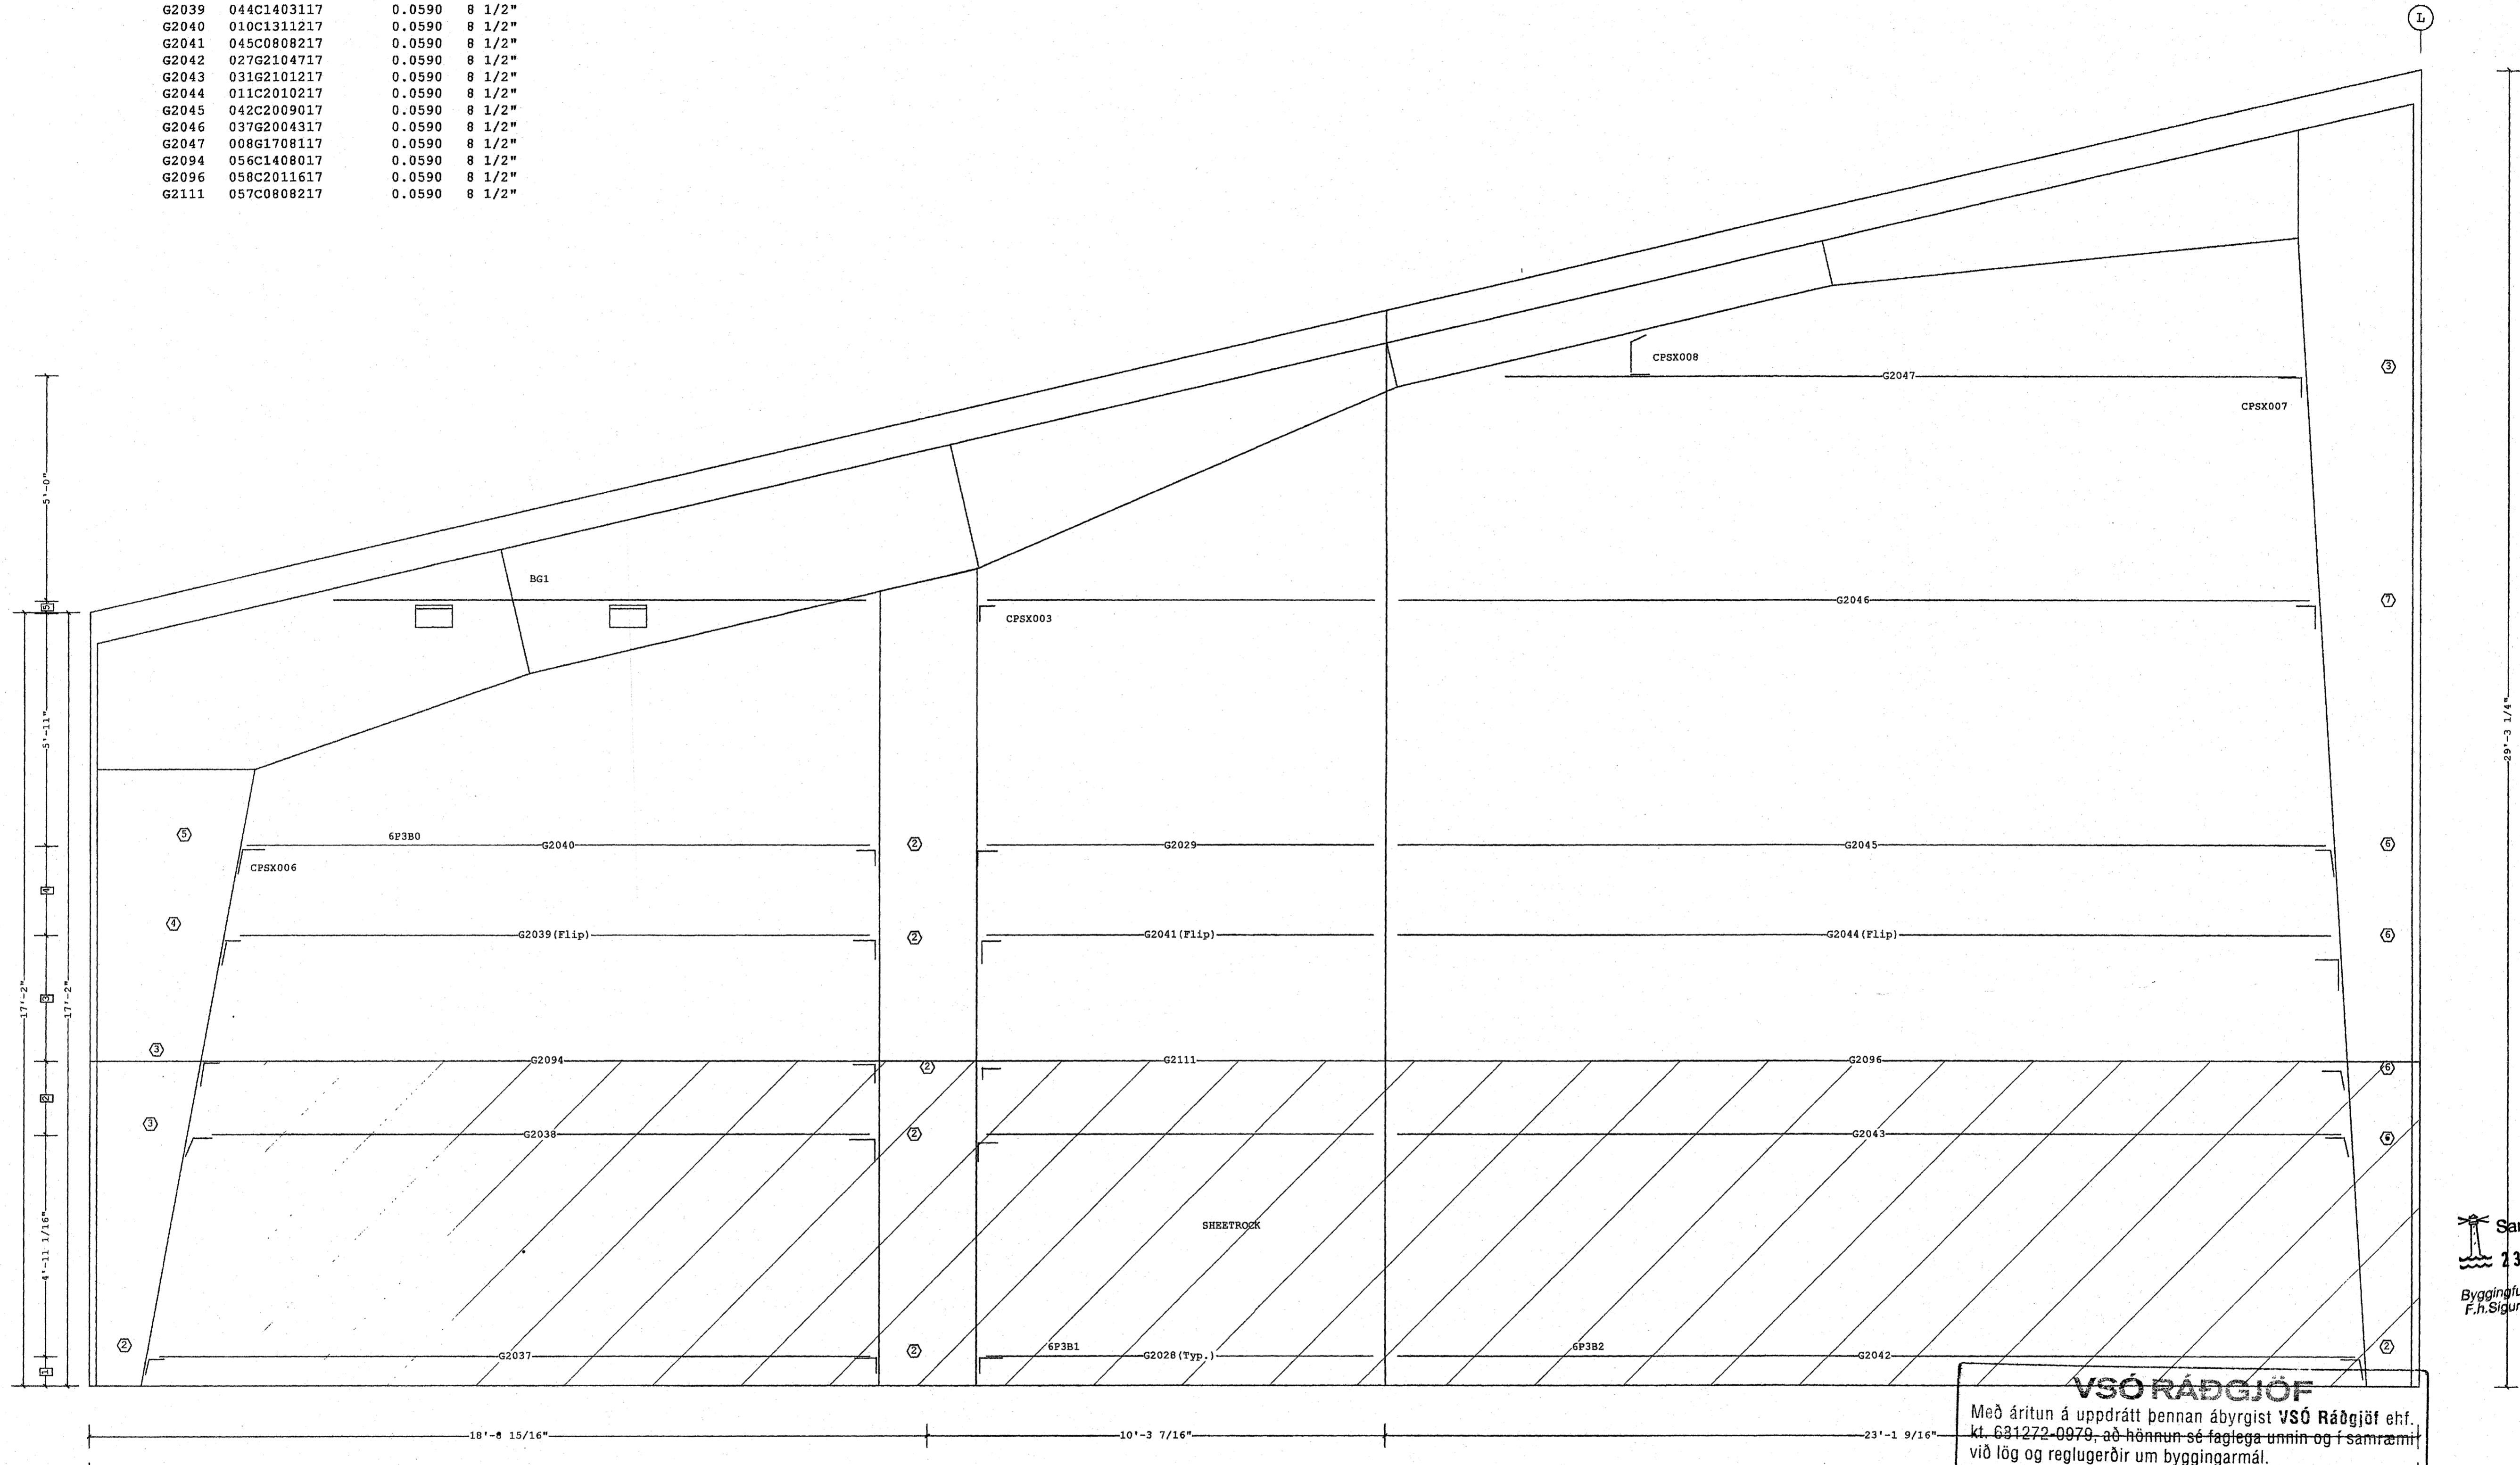

Dimension Key	Value
5	3 1/4"
4	1'-9"
3	2'-3 3/8"
2	1'-7 11/16"
1	7 7/8"

WALL SECONDARY ELEVATION PARTITION OR MISC. 3
 VP Ref: Shape Name = Service Building, Wall = 3

Norðurhella 2 - 221 Hafnarfjörður

VSÓ RÁDGGJÖF
 Með áritun á uppdrátt þennan ábyrgist VSÓ Ráðgjöf ehf., kt. 631272-0979, að hönnun sé faglega unnin og í samræmi við lög og reglugerðir um byggingarmál.

Sampykkt þann 23 JAN. 2008
 Byggingufulltrúinn í Hafnarfirði
 F.h. Sigurbjartur Halldórsson

FOR CONSTRUCTION

1. UNLESS NOTED, USE 1/2 X 1 1/2 A-325 SNUG TIGHTENED BOLTS FOR GIRT LAP, GIRT TO FRAME, FLANGE BRACE TO FRAME, FLANGE BRACE TO GIRT, JAMB AND HEADER CONNECTIONS.
 2. WIND AND FLANGE BRACING ARE AN INTEGRAL PART OF THE WALL STRUCTURAL SYSTEM AND SHOULD BE PROPERLY INSTALLED PRIOR TO ERECTION OF WALL AND ROOF SHEETS. REMOVAL OR ALTERATION OF WALL BRACING WITHOUT PRIOR AUTHORIZATION IS PROHIBITED.

THE VP ENGINEER'S SEAL APPLIES ONLY TO THE WORK PRODUCT OF VP AND DESIGN AND PERFORMANCE REQUIREMENTS SPECIFIED BY VP. THE VP ENGINEER'S SEAL DOES NOT APPLY TO THE PERFORMANCE OR DESIGN OF ANY OTHER PRODUCT OR COMPONENT FURNISHED BY VP EXCEPT TO ANY DESIGN OR PERFORMANCE REQUIREMENTS SPECIFIED BY VP.

THIS DRAWING, INCLUDING THE INFORMATION HEREON, REMAINS THE PROPERTY OF VP BUILDINGS. IT IS PROVIDED SOLELY FOR ERECTING THE BUILDING DESCRIBED IN THE APPLICABLE PURCHASE ORDER AND SHALL NOT BE MODIFIED, REPRODUCED OR USED FOR ANY OTHER PURPOSE WITHOUT PRIOR WRITTEN APPROVAL OF VP BUILDINGS.
 THE GENERAL CONTRACTOR AND/OR ERECTOR IS SOLELY RESPONSIBLE FOR ACCURATE, GOOD QUALITY WORKMANSHIP IN ERECTING THIS BUILDING IN CONFORMANCE WITH THIS DRAWING, DETAILS REFERENCED IN THIS DRAWING, ALL APPLICABLE VP ERECTION GUIDES, AND INDUSTRY STANDARDS PERTAINING TO PROPER ERECTION, INCLUDING THE CORRECT USE OF TEMPORARY BRACING.

VP Buildings, Inc.			
3200 Players Club Circle Memphis TN 38125			
REV	DATE	BY	DESCRIPTION
NTS			

WALL SECONDARY ELEVATION PARTITION OR MISC. 3			
Norðurhella 2 - Hafnarfirði		Milliveggur 3	
Verkstæðishluti		Bl. nr. 41	
Dags.		Nafn	
Kennitala			
JOBNO		01-4487	
DATE		8-9-07	
DRAWN/CHECK		SSB	
PAGE		41	

8/9/2007 13:36:05 FILENAME: 0-4487 EP4partition.VPC