


Part Mark Key		Secondary Part Schedule			
Mark	Part	Thick.	Depth	Lap	
1	H29				
2	G2106	G2006	0.0590	8 1/2"	
3	G2107	G2007	0.0590	8 1/2"	
4	GFA206	G2010	0.0590	8 1/2"	
5	GFA200	G2019	0.0590	8 1/2"	
6	GFA306	G2021	0.0590	8 1/2"	
7	GFA106	G2022	0.0590	8 1/2"	
8	GFA406	G2023	0.0590	8 1/2"	
9	GFA500	G2034	0.0590	8 1/2"	
10	GFA300	G2035	0.0590	8 1/2"	
11	GFA606	G2036	0.0590	8 1/2"	
		G2092	0.0590	8 1/2"	
		G2093	0.0590	8 1/2"	
		G2106	0.0590	8 1/2"	
		G2107	0.0590	8 1/2"	
		G2108	0.0590	8 1/2"	
		H29	0.0590	8 1/2"	
		J164	0.0590	8 1/2"	

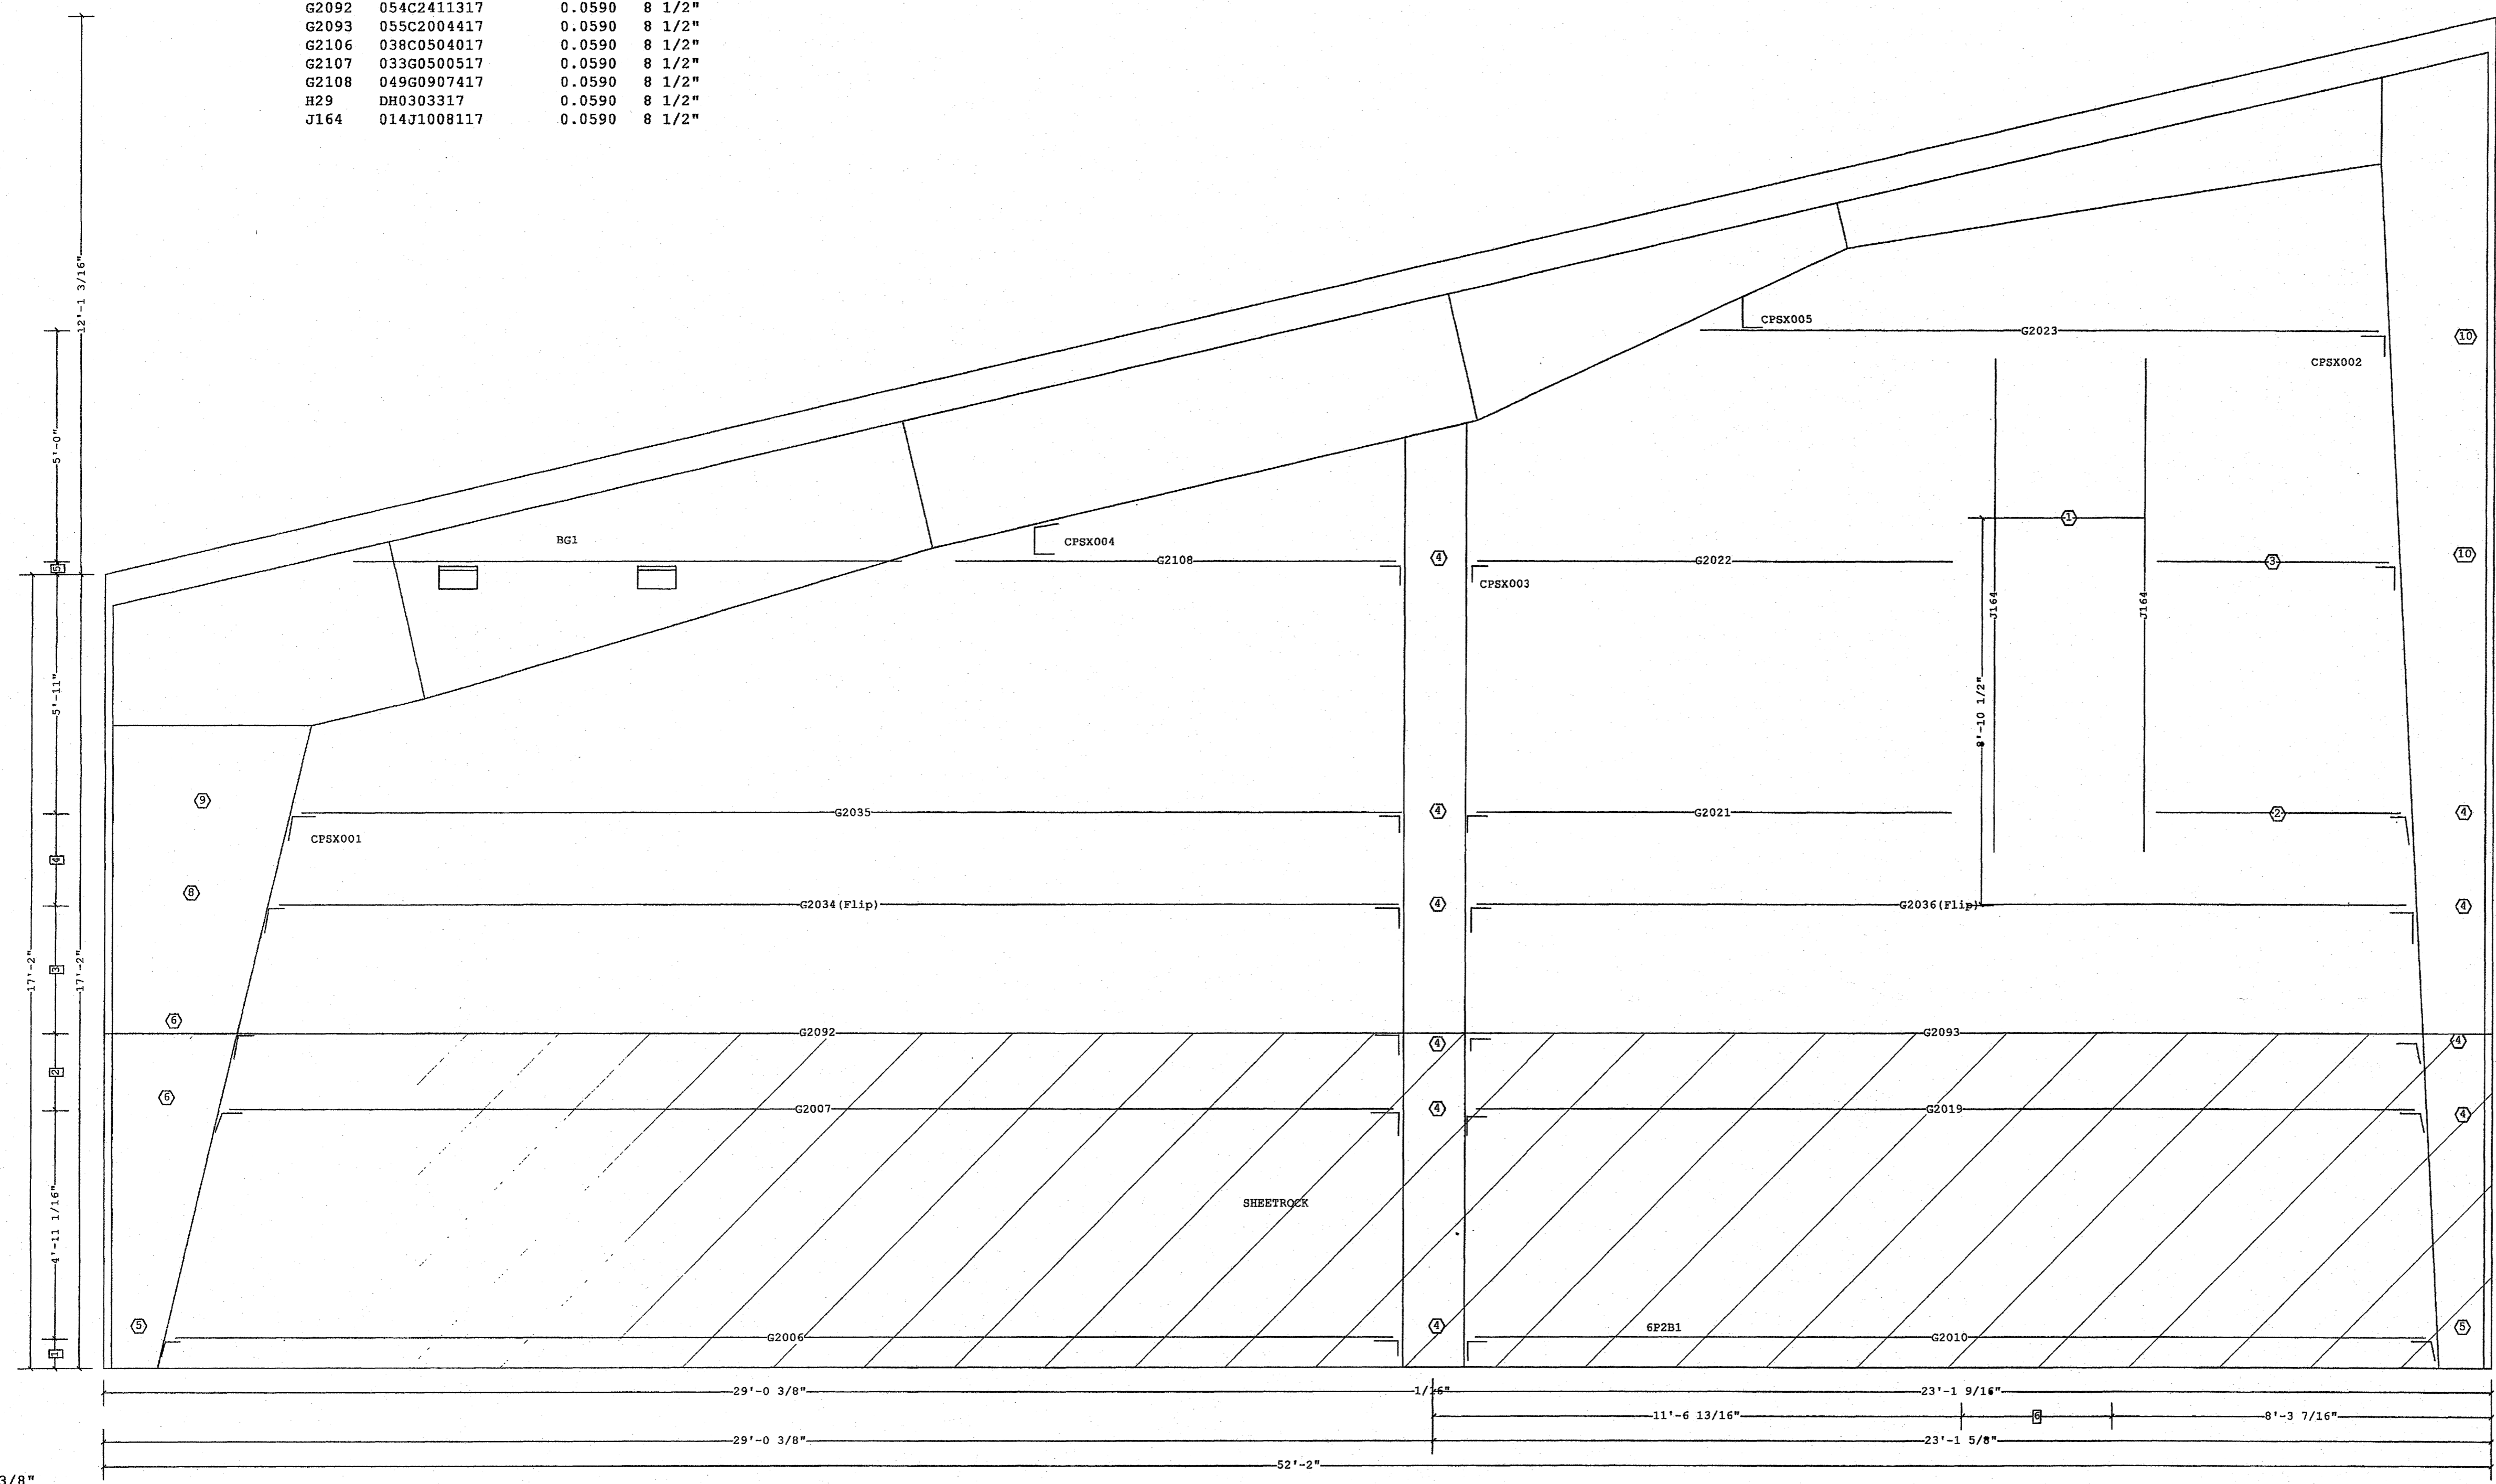

WALL SECONDARY ELEVATION PARTITION OR MISC. 2

Samþykkt þann
23 JAN. 2008
Byggingultrúinn í Hafnarfirði
F.h. Sigurbjartur Halldórsson

VSÓ RÁÐGJUF
Með áritun á uppdrátt þennan ábyrgist VSÓ Ráðgjöf ehf.
kt. 661272-0979, að hönnun sé faglega unnin og í samræmi
við lög og reglugerðir um byggingarmál.

Dags. Nafn Kennitala

Dimension Key

6	3'-3 3/8"
5	3 1/4"
4	2'-0"
3	2'-9 3/8"
2	1'-7 11/16"
1	7 7/8"

VP Ref: Shape Name = Service Building, Wall = 2

Norðurhella 2 - 221 Hafnarfjörður

FOR CONSTRUCTION

1. UNLESS NOTED, USE 1/2 X 1 1/2 A-325 SNUG TIGHTENED BOLTS FOR GIRT LAP, GIRT TO FRAME, FLANGE BRACE TO FRAME, FLANGE BRACE TO GIRT, JAMB AND HEADER CONNECTIONS.
2. WIND AND FLANGE BRACING ARE AN INTEGRAL PART OF THE WALL STRUCTURAL SYSTEM AND SHOULD BE PROPERLY INSTALLED PRIOR TO ERECTION OF WALL AND ROOF SHEETS. REMOVAL OR ALTERATION OF WALL BRACING WITHOUT PRIOR AUTHORIZATION IS PROHIBITED.

THE VP ENGINEER'S SEAL APPLIES ONLY TO THE WORK PRODUCT OF VP AND DESIGN AND PERFORMANCE REQUIREMENTS SPECIFIED BY VP. THE VP ENGINEER'S SEAL DOES NOT APPLY TO THE PERFORMANCE OR DESIGN OF ANY OTHER PRODUCT OR COMPONENT FURNISHED BY VP EXCEPT TO ANY DESIGN OR PERFORMANCE REQUIREMENTS SPECIFIED BY VP.

THIS DRAWING, INCLUDING THE INFORMATION HEREON, REMAINS THE PROPERTY OF VP BUILDINGS. IT IS PROVIDED SOLELY FOR ERECTING THE BUILDING DESCRIBED IN THE APPLICABLE PURCHASE ORDER AND SHALL NOT BE MODIFIED, REPRODUCED OR USED FOR ANY OTHER PURPOSE WITHOUT PRIOR WRITTEN APPROVAL OF VP BUILDINGS.

THE GENERAL CONTRACTOR AND/OR ERECTOR IS SOLELY RESPONSIBLE FOR ACCURATE, GOOD QUALITY WORKMANSHIP IN ERECTING THIS BUILDING IN CONFORMANCE WITH THIS DRAWING, DETAILS REFERENCED IN THIS DRAWING, ALL APPLICABLE VP ERECTION GUIDES, AND INDUSTRY STANDARDS PERTAINING TO PROPER ERECTION INCLUDING THE CORRECT USE OF TEMPORARY BRACING.

VP Buildings, Inc.			
3200 Players Club Circle Memphis TN 38125			
REV	DATE	BY	DESCRIPTION
NTS			

WALL SECONDARY ELEVATION PARTITION OR MISC. 2

Norðurhella 2 - Hafnarfirði
Milliveggur 2
Verkstæðishluti
Bl. nr. 40

JOB NO	07-4487
DATE	8-9-07
DRAWING CHECK	S-S
PAGE	40

VP BUILDINGS
VARCO-PRUDEN
VPC VERSION: 5.6d

8/9/2007 15:13:21 FILENAME: 0-4487 EP4partition.VPC