


Frame Member Schedule							Frame Member Schedule							Frame Member Schedule							Frame Member Schedule										
Qty	Part	Width	Thick.	Webthk	Depth1	Depth2	Approx. Lgth	Qty	Part	Width	Thick.	Webthk	Depth1	Depth2	Approx. Lgth	Qty	Part	Width	Thick.	Webthk	Depth1	Depth2	Approx. Lgth	Qty	Part	Width	Thick.	Webthk	Depth1	Depth2	Approx. Lgth
1	MBX001	152	13	5	394	394	4486	1	MBX016	152	5	5	394	394	1972	1	MBX031	152	5	5	394	394	3069	1	MBX046	152	13	5	394	394	6163
7	MBX002	152	13	5	394	394	5988	1	MBX017	152	5	5	394	394	2972	1	MBX032	152	5	5	394	394	2569	1	MBX047	152	5	5	394	394	2988
1	MBX003	152	13	5	394	394	4302	1	MBX018	127	5	5	292	292	6096	1	MBX033	229	13	5	394	394	7520	15	MBX049	127	6	6	292	292	2972
1	MBX004	203	16	6	394	394	6598	2	MBX019	127	5	5	292	292	5972	1	MBX034	152	13	5	394	394	6361	1	MBX050	127	6	6	292	292	2921
4	MBX005	152	13	5	394	394	6598	1	MBX020	127	5	5	292	292	5859	1	MBX035	152	5	5	292	292	1538	9	TCX001	102mm X 102mm X 8mm	SQUARE TUBE COLUMN				2934
2	MBX006	152	13	5	394	394	5937	1	MBX021	152	6	5	318	318	5991	1	MBX036	152	5	5	292	292	1919	1	TCX002	102mm X 102mm X 8mm	SQUARE TUBE COLUMN				2934
1	MBX007	152	13	5	394	394	5988	1	MBX022	127	5	5	292	292	5972	1	MBX037	152	5	5	394	394	1570	2	TCX003	102mm X 102mm X 8mm	SQUARE TUBE COLUMN				3294
1	MBX008	203	16	6	394	394	5988	1	MBX023	127	5	5	292	292	5921	1	MBX038	178	13	5	394	394	5972	1	TCX004	102mm X 102mm X 8mm	SQUARE TUBE COLUMN				3008
1	MBX009	203	16	6	394	394	6285	1	MBX024	152	5	5	394	394	1526	1	MBX039	203	16	6	394	394	6598	2	TCX005	102mm X 102mm X 8mm	SQUARE TUBE COLUMN				3235
1	MBX010	152	6	5	394	394	3269	1	MBX025	152	5	5	394	394	1988	2	MBX040	152	13	5	394	394	5988	1	TCX006	102mm X 102mm X 8mm	SQUARE TUBE COLUMN				3235
1	MBX011	152	13	5	394	394	4474	1	MBX026	152	5	5	394	394	2988	1	MBX041	152	6	5	394	394	3431	1	MBX049x	152	13	5	394	394	5782
2	MBX012	152	13	5	394	394	2972	1	MBX027	178	16	5	394	394	6291	1	MBX042	152	5	5	394	394	2972								
1	MBX013	152	10	5	394	394	6096	1	MBX028	152	13	5	394	394	6291	1	MBX043	152	5	5	394	394	3132								
1	MBX014	229	19	6	318	318	6414	1	MBX029	152	13	5	394	394	6221	2	MBX044	152	13	5	394	394	6291								
1	MBX015	229	19	6	318	318	5804	1	MBX030	152	5	5	394	394	3132	1	MBX045	152	13	5	394	394	6291								

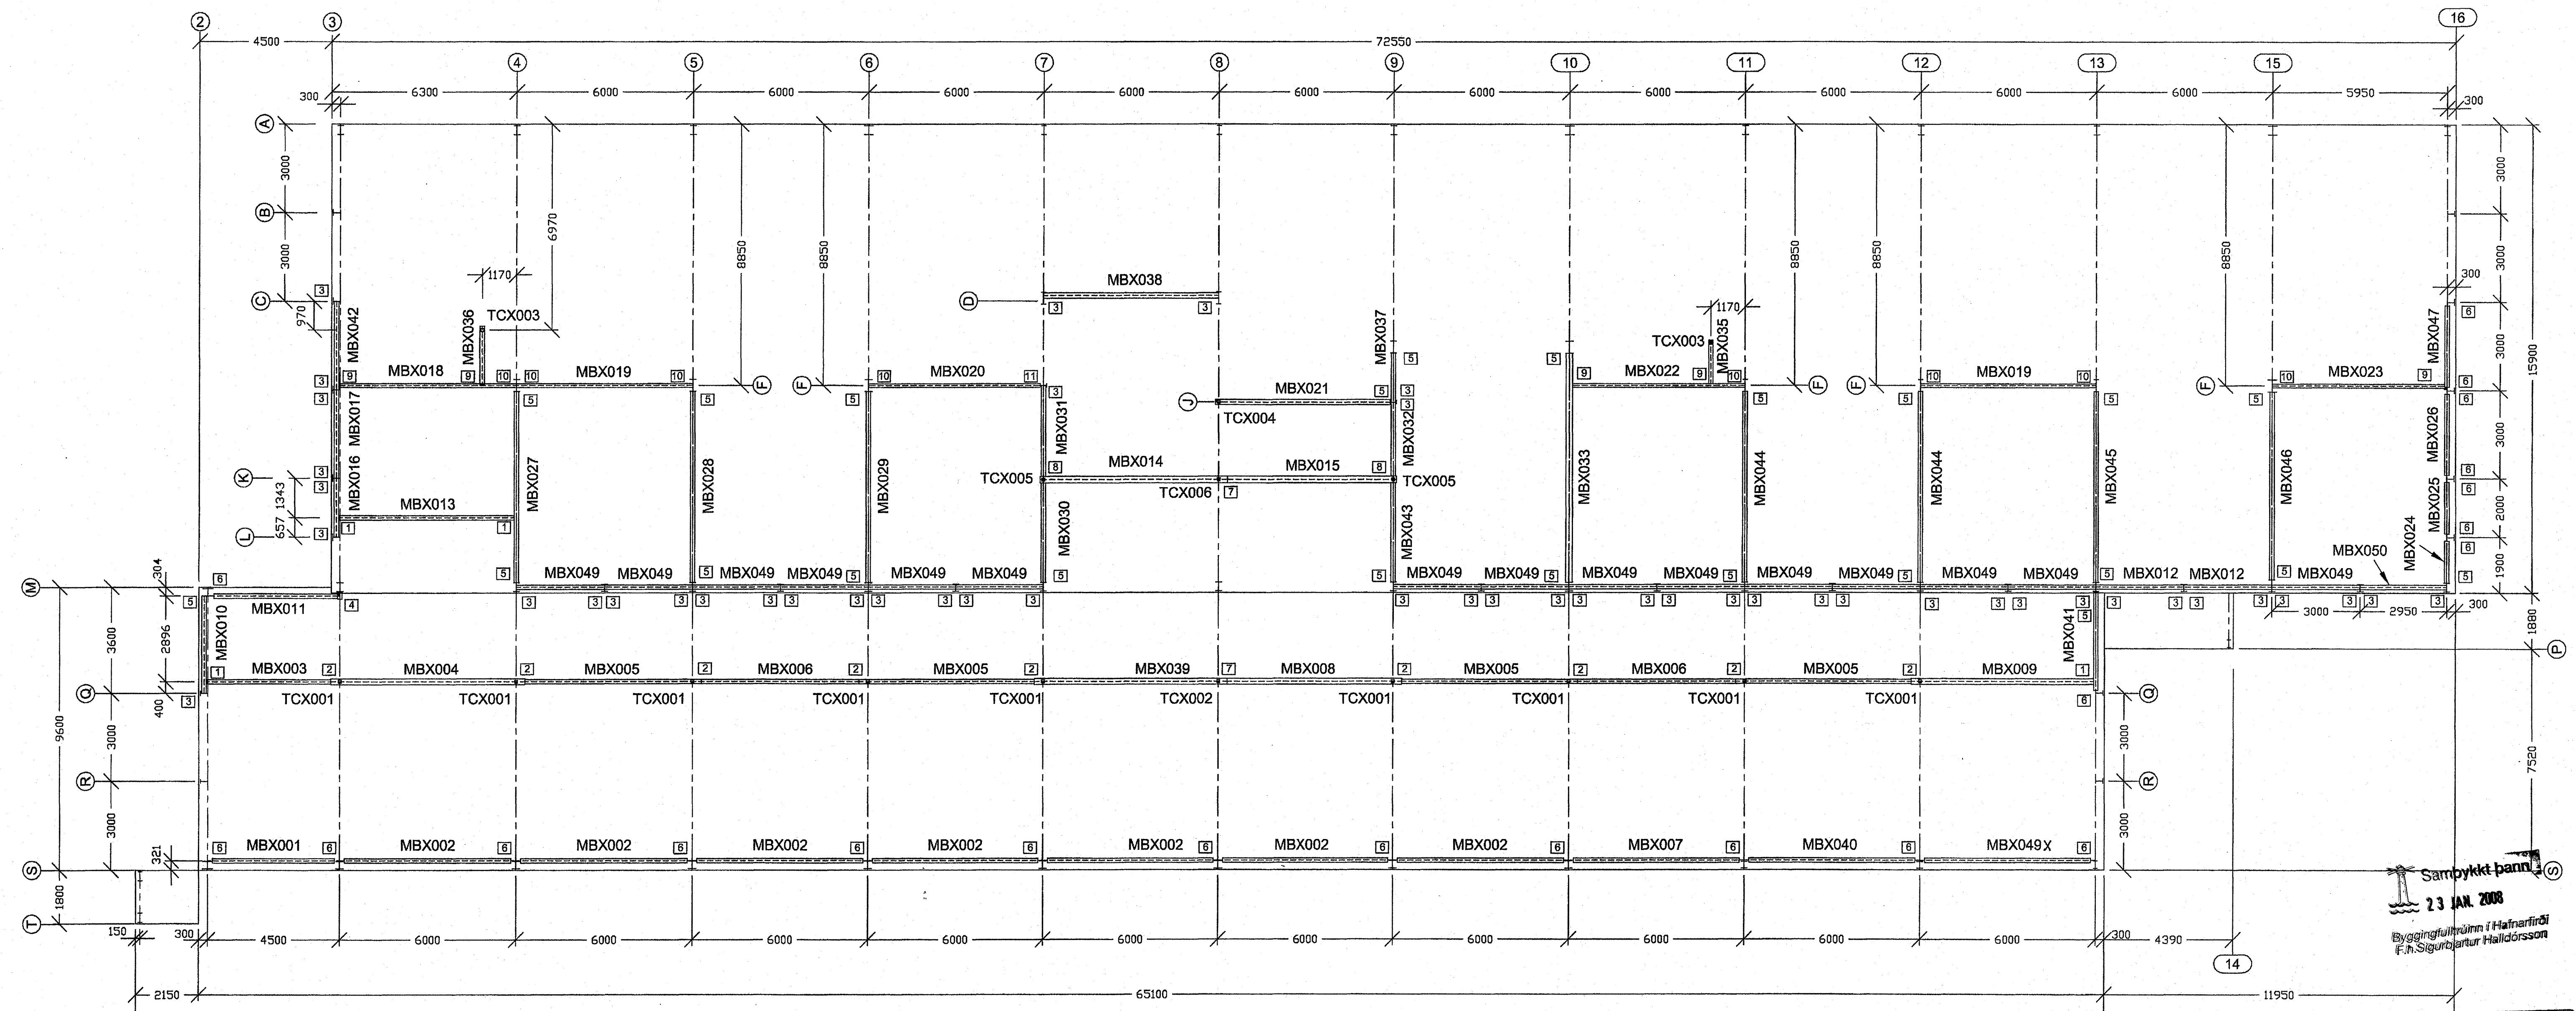

DETAIL SCHEDULE		
ID	PAGE	DETAIL
1	1	
2	2	
3	3	
4	4	
5	5	

Finished Floor Elevation = 100'-0" (Unless Noted Otherwise)

THE VP ENGINEER'S SEAL APPLIES ONLY TO THE WORK PRODUCT OF VP AND DESIGN AND PERFORMANCE REQUIREMENTS SPECIFIED BY VP. THE VP ENGINEER'S SEAL DOES NOT APPLY TO THE PERFORMANCE OR DESIGN OF ANY OTHER PRODUCT OR COMPONENT FURNISHED BY VP EXCEPT TO ANY DESIGN OR PERFORMANCE REQUIREMENTS SPECIFIED BY VP.

THIS DRAWING, INCLUDING THE INFORMATION HEREON, REMAINS THE PROPERTY OF VP BUILDINGS. IT IS PROVIDED SOLELY FOR ERECTING THE BUILDING DESCRIBED IN THE APPLICABLE PURCHASE ORDER AND SHALL NOT BE MODIFIED, REPRODUCED OR USED FOR ANY OTHER PURPOSE WITHOUT PRIOR WRITTEN APPROVAL OF VP BUILDINGS.

THE GENERAL CONTRACTOR AND/OR ERECTOR IS SOLELY RESPONSIBLE FOR ACCURATE, GOOD QUALITY WORKMANSHIP IN ERECTING THIS BUILDING IN CONFORMANCE WITH THIS DRAWING, DETAILS REFERENCED IN THIS DRAWING, ALL APPLICABLE VP ERECTION GUIDES, AND INDUSTRY STANDARDS PERTAINING TO PROPER ERECTION, INCLUDING THE CORRECT USE OF TEMPORARY BRACING.

VP Buildings, Inc.			
3200 Players Club Circle Memphis TN 38125			
REV	DATE	BY	DESCRIPTION

**FOR CONSTRUCTION**

Norðurhella 2 · 221 Hafnarfjörður

**MEZZANINE FRAMING PLAN**

Norðurhella 2 - Hafnarfirði  
Höfuðbitar í milligólfu  
Grunnmynd  
Bl. nr. 34

VP BUILDINGS  
VARCO-PRUDEN

VPC VERSION: 5.6d

JOBNO 07-4487  
DATE 6/26/2007  
DRAWING CHECK ELM  
PAGE 34

Sampykkt þann 23. JAN. 2008  
Bygginguhluturinn í Hafnarfirði  
F. H. Sigurbjarnur Halldórsson

**VSÓ RÁÐGJÖF**  
Með áritun á uppdrátt þennan ábyrgist VSÓ Ráðgjöf chf. kt. 681272-0979, að hönnun sé faglega unnin og í samræmi við lög og reglugerðir um byggingarmál.