


Frame Member Schedule

Part	Mem.	Width	Thick.	Webthk	Depth1	Depth2	Approx. Lgth
CBX006	1001	127	6.35	6.35	305	305	1849
CX028	1	254	9.52	3.42	250	250	6002
RBX035	2	279	12.70	4.76	500	500	9445
	3	279	12.70	4.76	500	500	
FCX002	152	4.76	3.42		216	216	610
TCX002		102mm X 102mm X 8mm SQUARE TUBE COLUMN					2934

CA325 Bolt Connection & Plate Schedule

Id	Qty	Bolt Dia.	Bolt Length	Plate Thick.	Rows Out	Rows In	Tension Bolt	Washer
A	4	19	51	13	1	1		
B	4	19	51	10	2	-		
C	4	25	51	19	1	1		
D	4	19	51	10	1	1		
E	4	25	51	19	1	1		

Frame Clearances
 Vert. Clearance at member 1(CX028): 6002
 Finished Floor Elevation = 100000 (Unless Noted Otherwise)

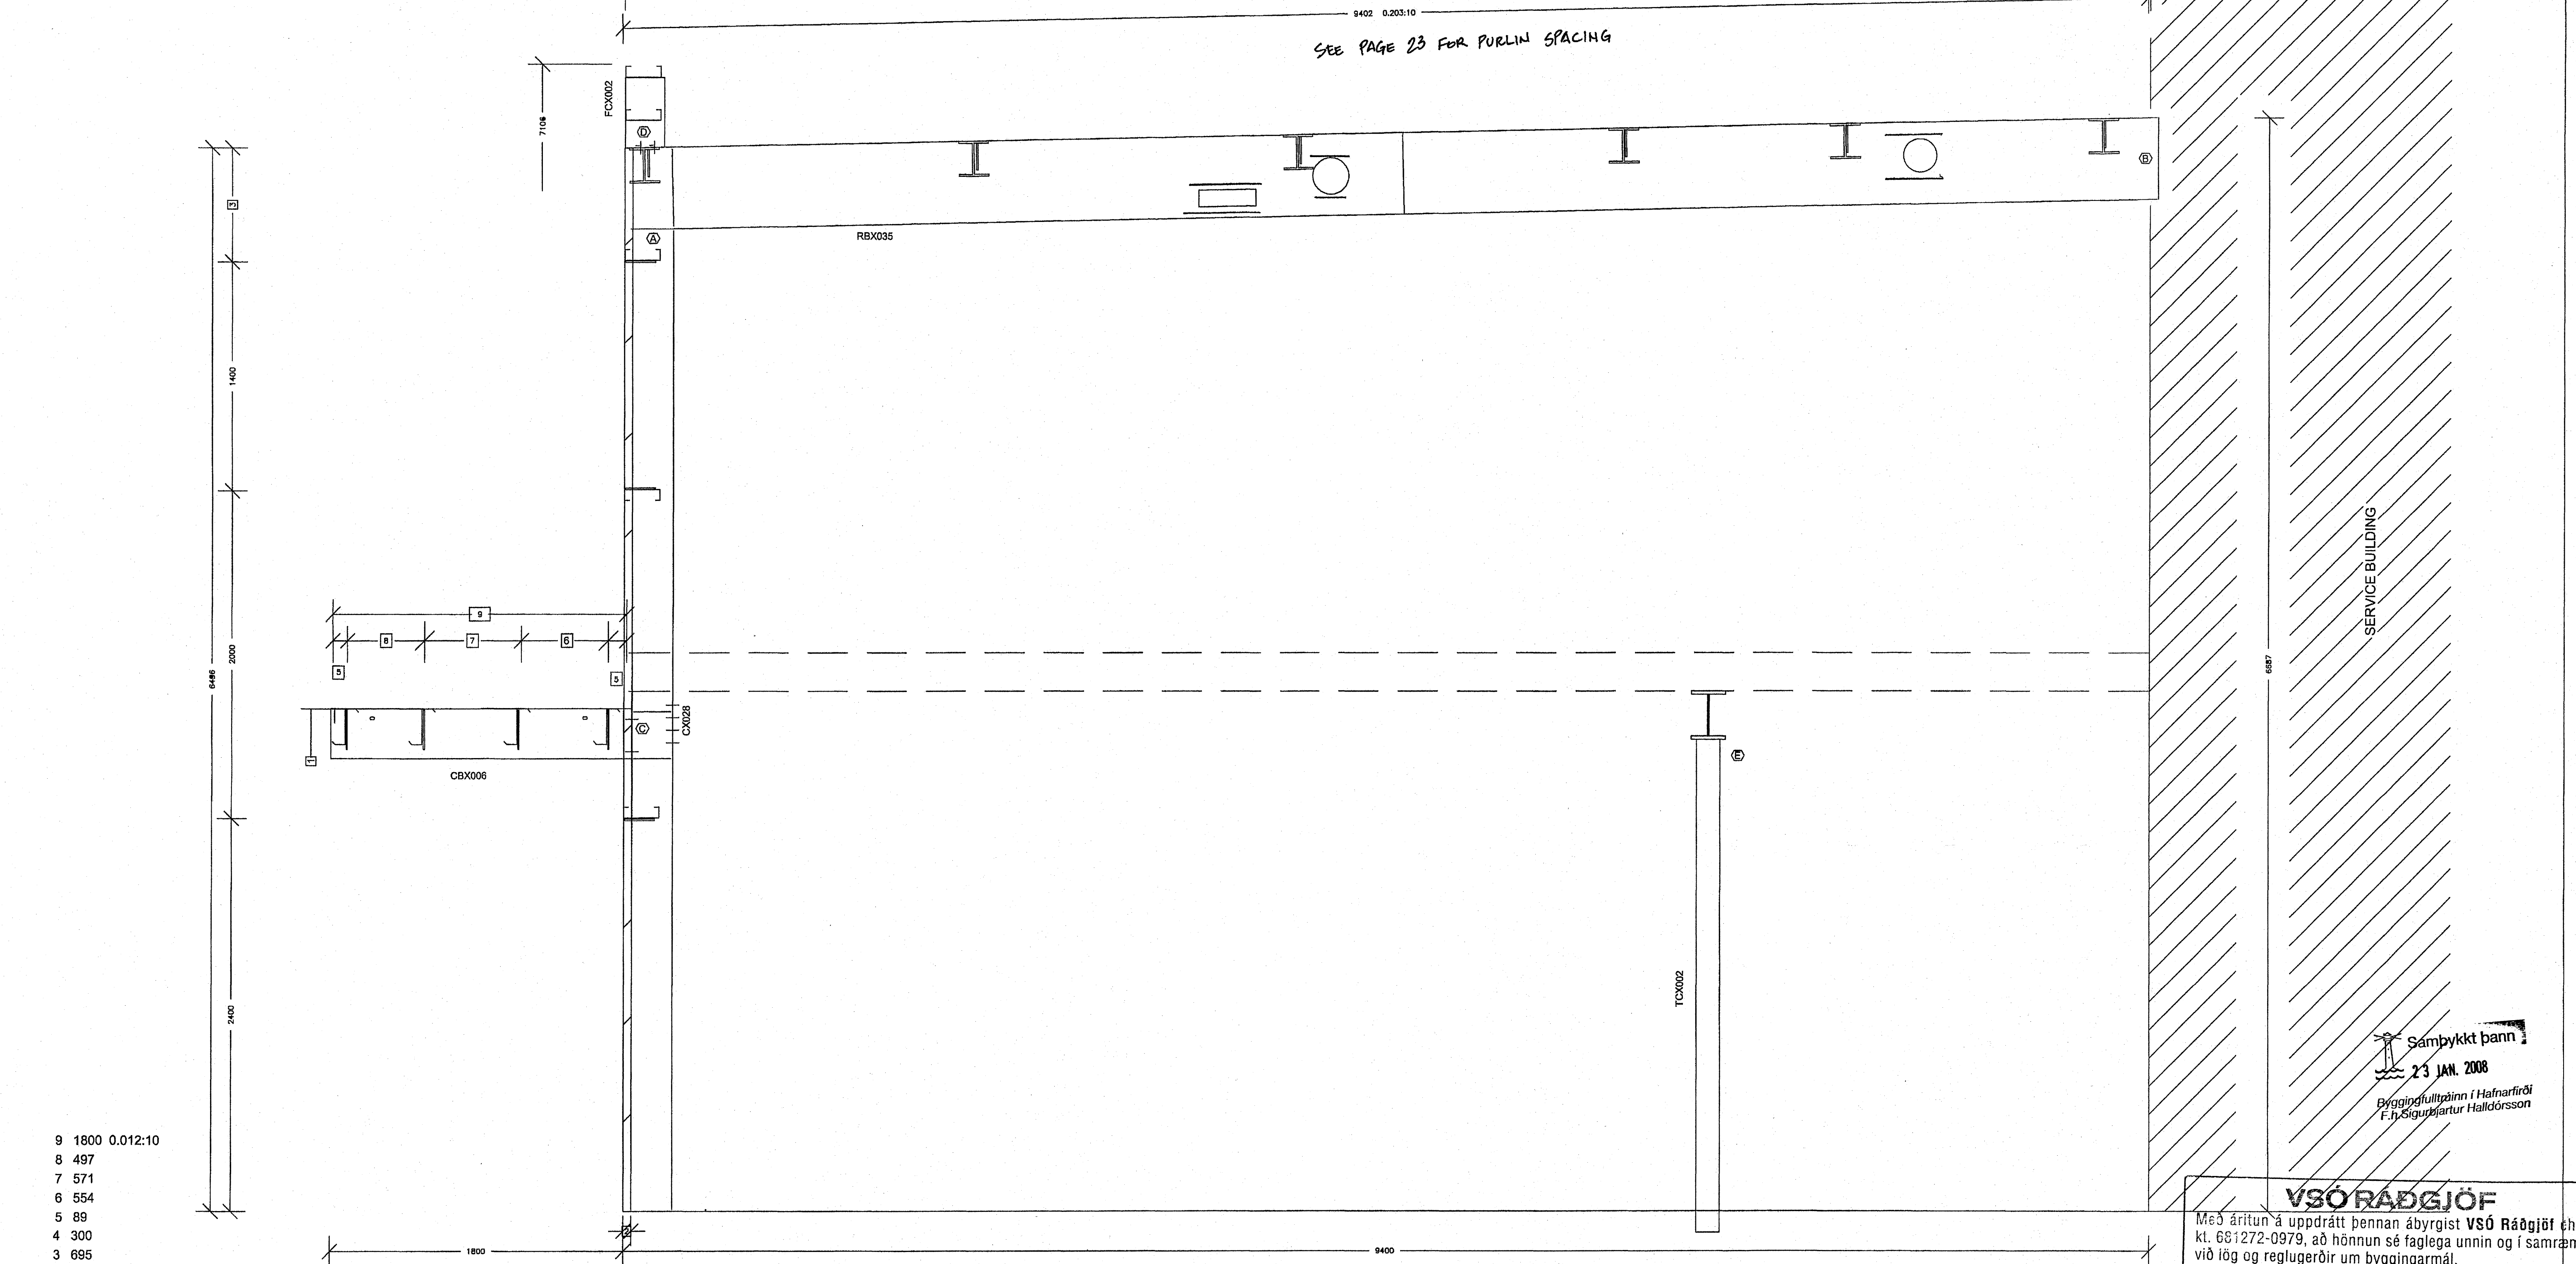

- 9 1800 0.012:10
- 8 497
- 7 571
- 6 554
- 5 89
- 4 300
- 3 695
- 2 49
- 1 2750

- Dimension Key
- USE 1/2 X 1 1/2 A325 SNUG TIGHTENED BOLTS FOR PURLIN TO FRAME, GIRT TO FRAME, AND GIRT TO CLIP CONNECTIONS UNLESS NOTED OTHERWISE.
 - SLOT REINFORCEMENT PLATES NEED NOT BE LOCATED ON THE SAME SIDE OF THE WEB AS THE HILLSIDE WASHER.

THE VP ENGINEER'S SEAL APPLIES ONLY TO THE WORK PRODUCT OF VP AND DESIGN AND PERFORMANCE REQUIREMENTS SPECIFIED BY VP. THE VP ENGINEER'S SEAL DOES NOT APPLY TO THE PERFORMANCE OR DESIGN OF ANY OTHER PRODUCT OR COMPONENT FURNISHED BY VP EXCEPT TO ANY DESIGN OR PERFORMANCE REQUIREMENTS SPECIFIED BY VP.

THIS DRAWING, INCLUDING THE INFORMATION HEREON, REMAINS THE PROPERTY OF VP BUILDINGS. IT IS PROVIDED SOLELY FOR ERECTING THE BUILDING DESCRIBED IN THE APPLICABLE PURCHASE ORDER AND SHALL NOT BE MODIFIED, REPRODUCED OR USED FOR ANY OTHER PURPOSE WITHOUT PRIOR WRITTEN APPROVAL OF VP BUILDINGS. THE GENERAL CONTRACTOR AND/OR ERECTOR IS SOLELY RESPONSIBLE FOR ACCURATE, GOOD QUALITY WORKMANSHIP IN ERECTING THIS BUILDING IN CONFORMANCE WITH THIS DRAWING, DETAILS REFERENCED IN THIS DRAWING, ALL APPLICABLE VP ERECTION GUIDES, AND INDUSTRY STANDARDS PERTAINING TO PROPER ERECTION, INCLUDING THE CORRECT USE OF TEMPORARY BRACING.

REV	DATE	BY	DESCRIPTION
NTS			

VP Buildings, Inc.
 3200 Players Club Circle Memphis TN 38125

FOR CONSTRUCTION

OFFICE FRAME CROSS SECTION AT FRAME LINE(S) 8

Norðurhella 2 - Hafnarfirði
 Stálrammi í línu 8
 Bl. nr. 28

VP BUILDINGS
 VARCO-PRUFEN
 VPC VERSION: 5.6d

JOBNO 07-4487
 DATE 8/14/2007
 DRAWN/CHECK ELM ELM
 PAGE 28

OFFICE FRAME CROSS SECTION AT FRAME LINE(S) 8
 VP Ref: Shape Name = Office area Wall 6, Frame 7
 Norðurhella 2 · 221 Hafnarfjörður

VSÓ RÁÐGJÖF
 Með áritun á uppdrátt þennan ábyrgist VSÓ Ráðgjöf ehf. kt. 661272-0979, að hönnun sé faglega unnin og í samræm við lög og reglugerðir um byggingarmál.

Samþykkt þann 23 JAN. 2008
 Byggingulltæðinn í Hafnarfirði
 F. H. Sigurbjartur Halldórsson