


Part	Mem.	Width	Thick.	Webthk	Depth1	Depth2	Approx. Lgth	Detail	Mark No
CX020	1	203	15.88	6.35	305	1321	4234		
RBX024	2	203	19.05	6.35	1067	1067	5426		
	3	203	19.05	4.76	1067	1067			
	4	203	15.88	4.76	1067	864			
RBX025	5	127	7.94	4.18	864	864	10106		
	6	127	6.35	4.18	864	305			
	7	127	6.35	3.42	305	559			
CX021	8	203	12.70	4.18	305	711	8684		
ICX010	9	152	15.88	4.18	406	406	6217		

A325 Bolt Connection & Plate Schedule									
Id	Qty	Bolt Dia.	Bolt Length	Plate Thick.	Rows Out	Rows In	Tension Bolt	Washer	
A	14	19	63	19	4	3			
B	10	19	57	16	3	2			
C	4	19	51	13	1	1			
D	8	19	63	19	2	2			

**Frame Clearances**  
 Horiz. Clearance between members 1 (CX020) and 8 (CX021): 13768  
 Vert. Clearance at member 1 (CX020): 4234  
 Vert. Clearance at member 8 (CX021): 7949  
 Vert. Clearance at member 9 (ICX010): 6130  
 Finished Floor Elevation = 100000 (Unless Noted Otherwise)

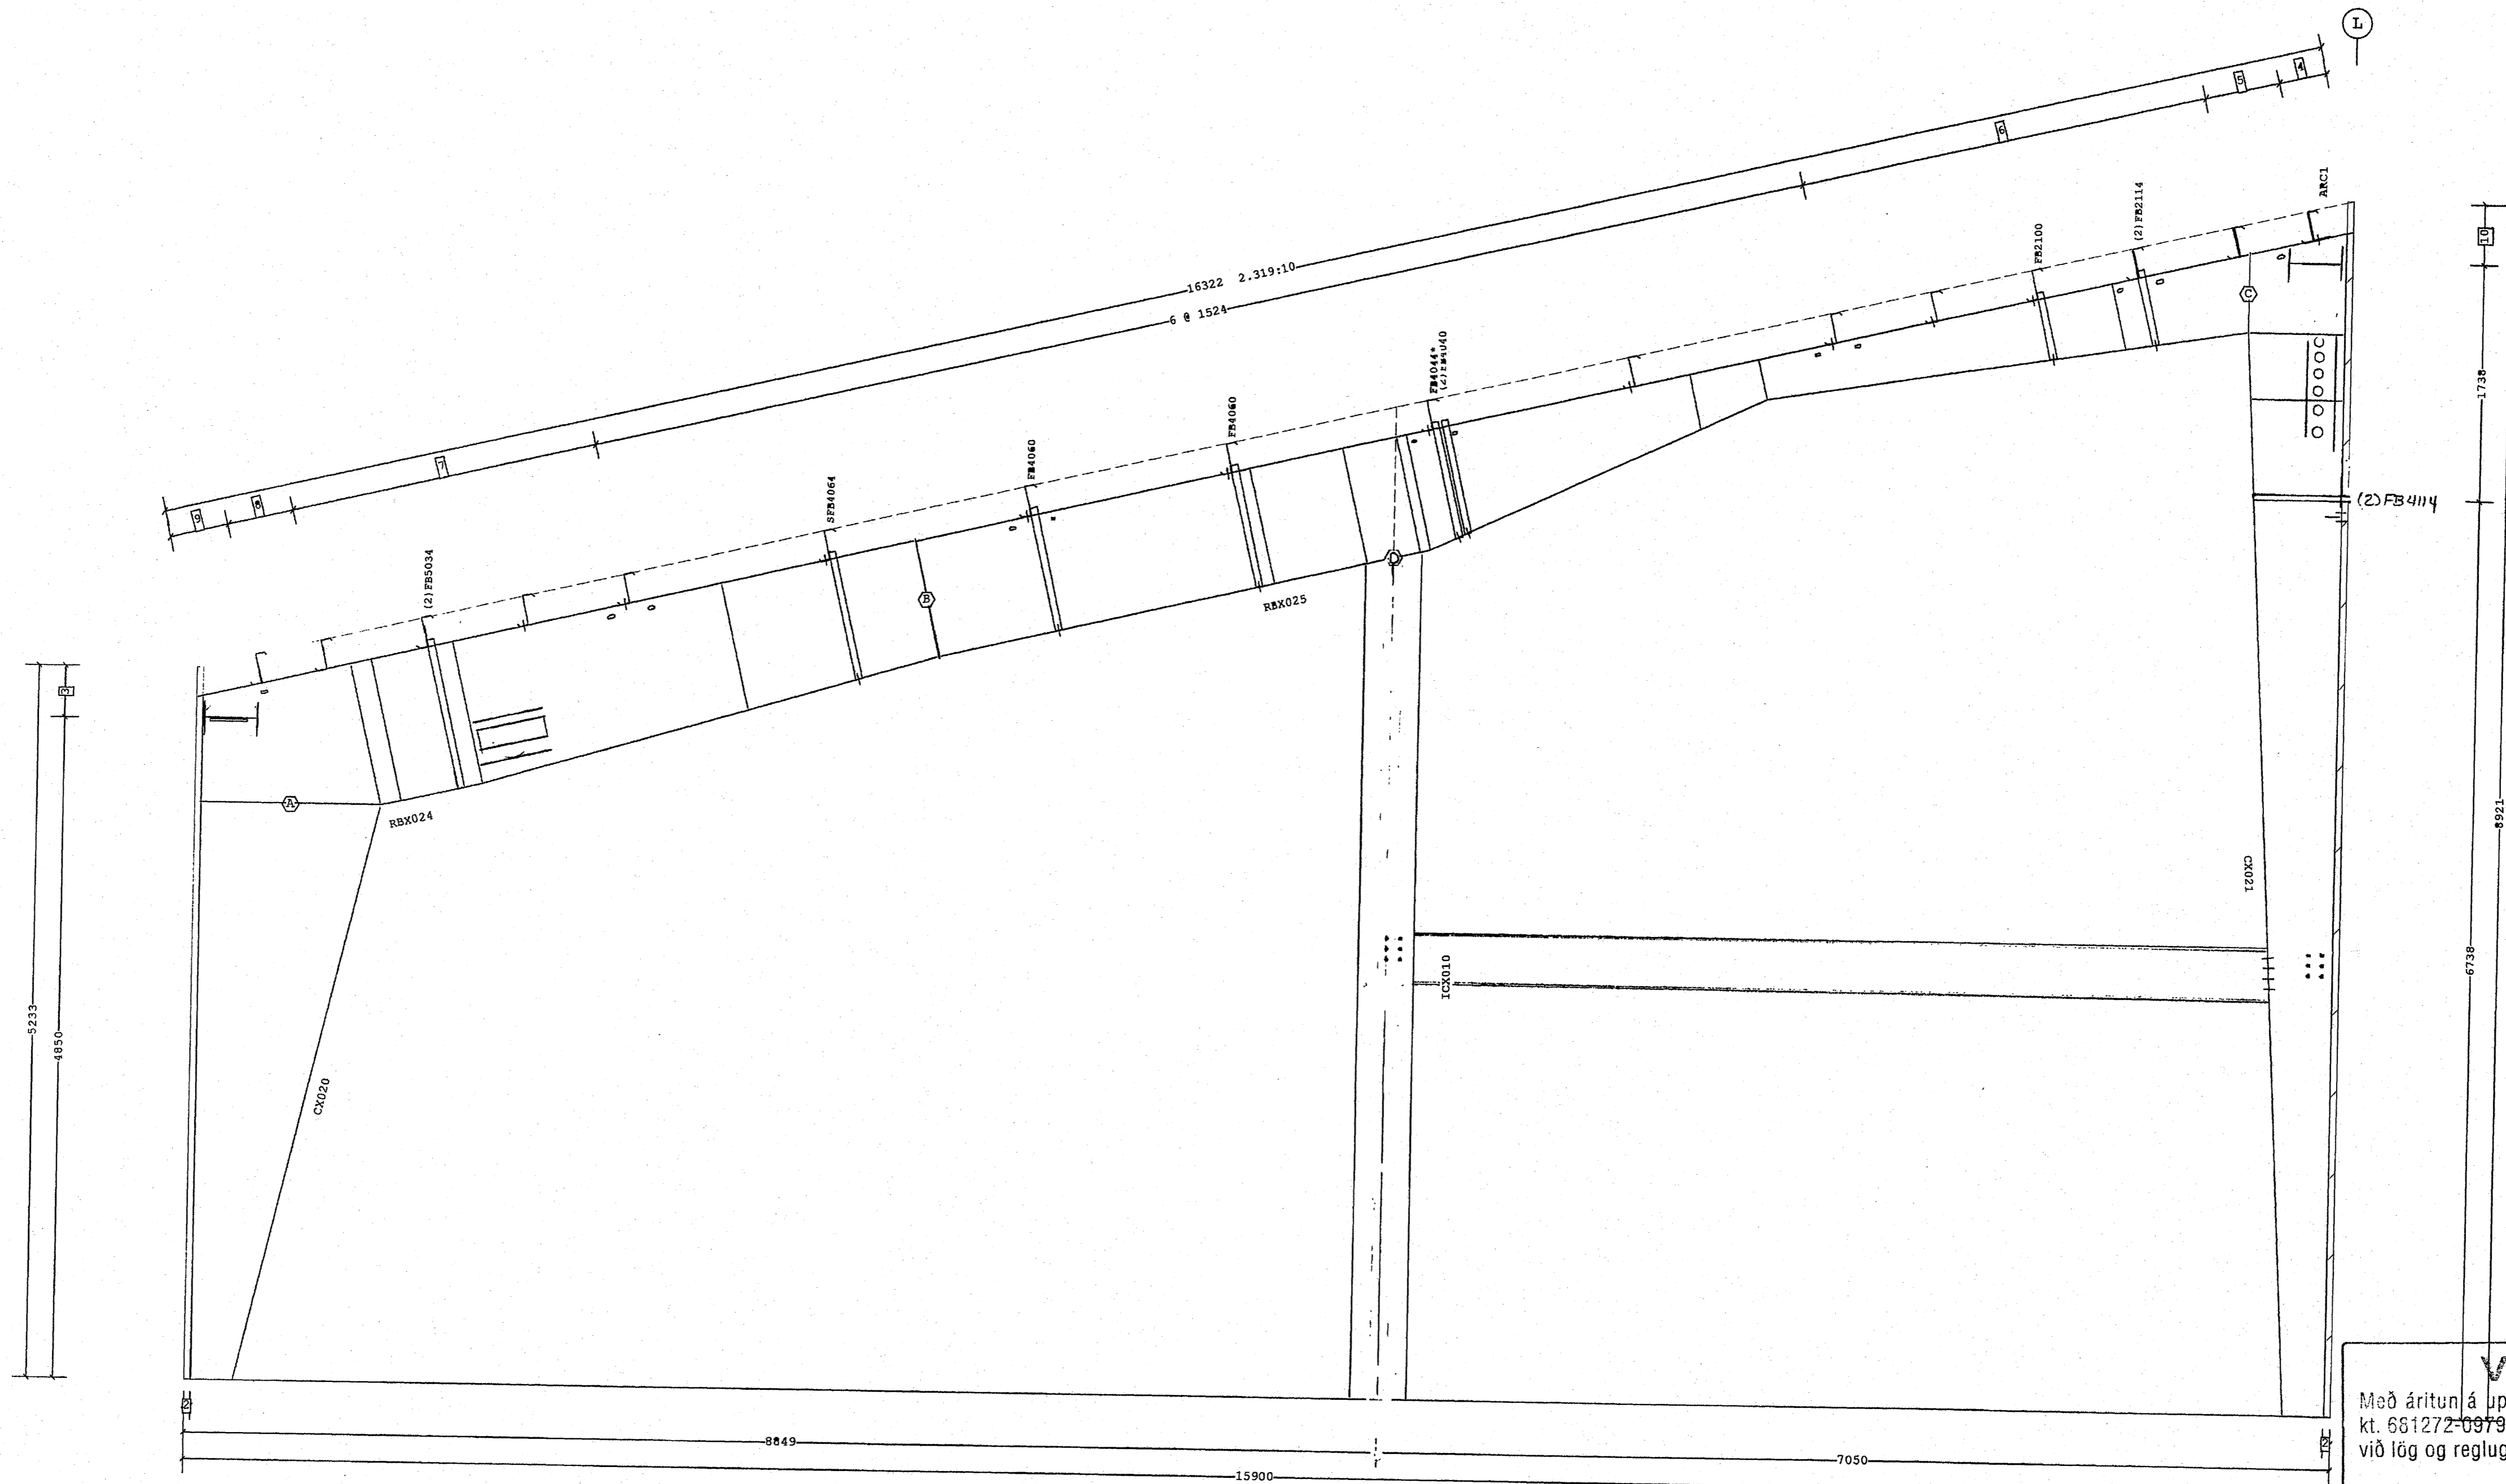

- 10 445
- 9 438
- 8 492
- 7 3 @ 762
- 6 4 @ 762
- 5 560
- 4 354
- 3 383
- 2 50
- 1 1

Dimension Key

FRAME CROSS SECTION AT FRAME LINE(S) 5

FB or SFB with \* must use bearing plate JCP051140 (see Detail BR25D1)

VP Ref: Shape Name = Service Building Wall 2, Frame 11

Norðurhella 2 - 221 Hafnarfjörður

Samþykkt þann  
 23 JAN. 2008  
 Byggingfulltrúinn í Hafnarfirði  
 F.h. Sigurbjartur Halldórsson

**VSÓ RÁÐGJÖF**

Með áritun á uppdrátt þennan ábyrgist VSÓ Ráðgjöf ehf. kt. 661272-0979, að hönnun sé faglega unnin og í samræmi við lög og reglugerðir um byggingarmál.

Dags. Mafn Kennitala

**FOR CONSTRUCTION**

- USE 1/2 X 1 1/2 A325 SNUG TIGHTENED BOLTS FOR PURLIN TO FRAME, GIRT TO FRAME, AND GIRT TO CLIP CONNECTIONS UNLESS NOTED OTHERWISE.
- SLOT REINFORCEMENT PLATES NEED NOT BE LOCATED ON THE SAME SIDE OF THE WEB AS THE HILLSIDE WASHER.

THE VP ENGINEER'S SEAL APPLIES ONLY TO THE WORK PRODUCT OF VP AND DESIGN AND PERFORMANCE REQUIREMENTS SPECIFIED BY VP. THE VP ENGINEER'S SEAL DOES NOT APPLY TO THE PERFORMANCE OR DESIGN OF ANY OTHER PRODUCT OR COMPONENT FURNISHED BY VP EXCEPT TO ANY DESIGN OR PERFORMANCE REQUIREMENTS SPECIFIED BY VP.

THIS DRAWING, INCLUDING THE INFORMATION HEREON, REMAINS THE PROPERTY OF VP BUILDINGS. IT IS PROVIDED SOLELY FOR ERECTING THE BUILDING DESCRIBED IN THE APPLICABLE PURCHASE ORDER AND SHALL NOT BE MODIFIED, REPRODUCED OR USED FOR ANY OTHER PURPOSE WITHOUT PRIOR WRITTEN APPROVAL OF VP BUILDINGS.

THE GENERAL CONTRACTOR AND/OR ERECTOR IS SOLELY RESPONSIBLE FOR ACCURATE, GOOD QUALITY WORKMANSHIP IN ERECTING THIS BUILDING IN CONFORMANCE WITH THIS DRAWING, DETAILS REFERENCED IN THIS DRAWING, AND ALL APPLICABLE VP ERECTION GUIDES, AND INDUSTRY STANDARDS PERTAINING TO PROPER ERECTION, INCLUDING THE CORRECT USE OF TEMPORARY BRACING.


VP Buildings, Inc.  
 3200 Players Club Circle Memphis TN 38125

REV	DATE	BY	DESCRIPTION

8/10/2007 11:10:45

**FRAME CROSS SECTION AT FRAME LINE(S) 5**

Norðurhella 2 - Hafnarfirði  
 Stálrammi í línu 5  
 Verkstæðishluti  
 Bl. nr. 18

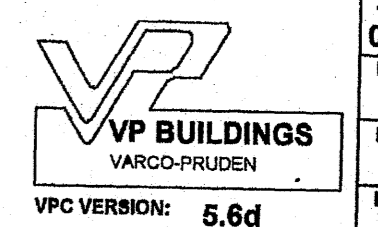

JOBNO  
 07-4487  
 DATE  
 08/09/07  
 DRAWN/CHECK  
 DJS DJS  
 PAGE  
 18

Verkfæðistofa Hauks Ásgeirssonar ehf.  
 Kt. 560600-3050  
 Dalveg 18  
 201 Kópavogur

**VHA**

EYKT  
 26 OCT 2007  
 MOTTEKID