


Frame Member Schedule

Part	Mem.	Width	Thick.	Webthk	Depth1	Depth2	Approx. Lgth	Detail	Mark No
CX014	1	203	12.70	4.76	305	1067	4175		
RBX018	2	152	12.70	6.35	1067	1046	9077		
	3	152	9.52	4.76	864	864			
	4	152	9.52	4.18	864	305			
RBX019	6	127	6.35	3.42	305	305	6377		
	7	127	6.35	3.42	305	711			
CX015	8	203	15.88	4.76	305	787	8684		
ICX007	9	152	15.88	4.18	406	406	5490		

A325 Bolt Connection & Plate Schedule

Id	Qty	Bolt Dia.	Bolt Length	Plate Thick.	Rows Out	Rows In	Tension Bolt	Washer Bolt
A	12	19	63	19	4	2		
B	4	19	51	10	1	1		
C	8	19	57	16	2	2		
D	12	19	76	25	3	3		

Frame Clearances
 Horiz. Clearance between members 1(CX014) and 8(CX015): 13946
 Vert. Clearance at member 1(CX014): 4175
 Vert. Clearance at member 8(CX015): 7775
 Vert. Clearance at member 9(ICX007): 5403
 Finished Floor Elevation = 100000 (Unless Noted Otherwise)

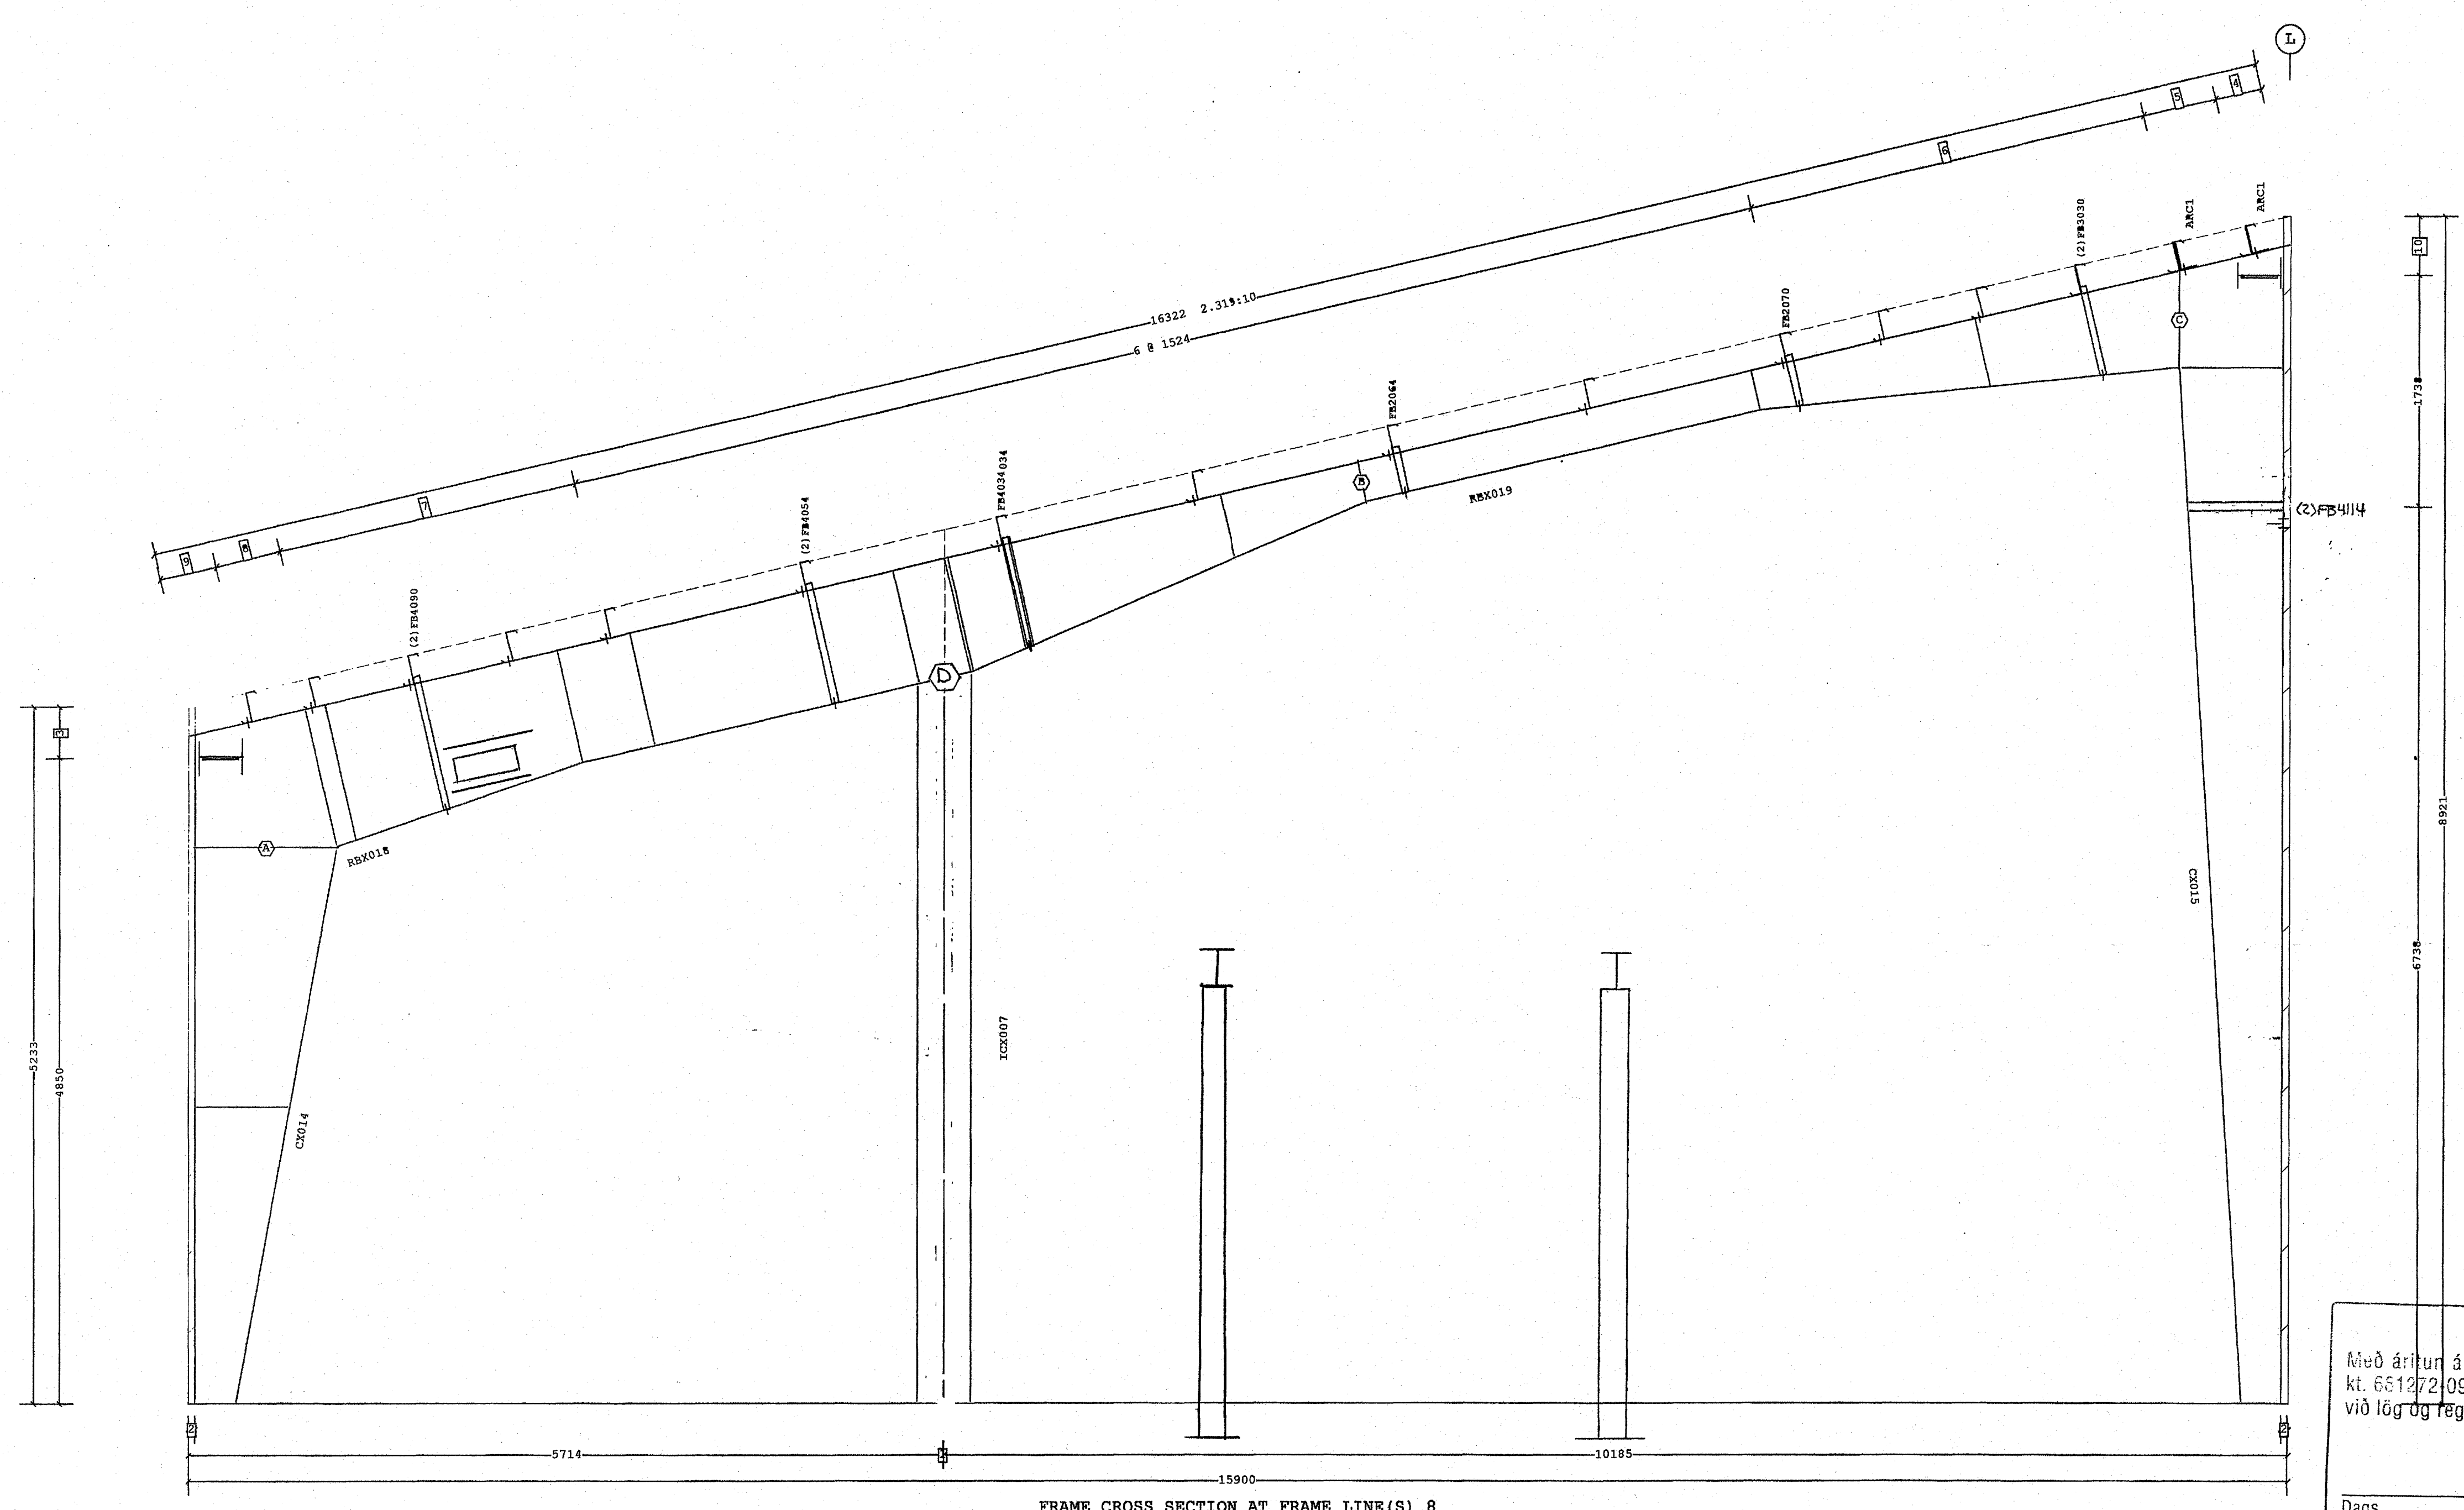

Dimension Key

10	445
9	438
8	492
7	3 @ 762
6	4 @ 762
5	560
4	354
3	383
2	50
1	1

FRAME CROSS SECTION AT FRAME LINE(S) 8

Samþykkt þann
 23 JAN. 2008
 Byggingfulltrúinn í Hafnarfirði
 F.h. Sigurbjartur Halldórsson

VSÓ RÁÐGJÖF
 Með ártun á uppdrátt þennan ábyrgist VSÓ Ráðgjöf chf. kt. 651272-0979, að hönnun sé faglega unnin og í samræmi við lög og reglugerðir um byggingarmál.
 Dags. _____ Nafn _____ Kennitala _____

Norðurhella 2 - 221 Hafnarfjörður

FOR CONSTRUCTION

VP Ref: Shape Name = Service Building Wall 2, Frame 8

1. USE 1/2 X 1 1/2 A325 SNUG TIGHTENED BOLTS FOR PURLIN TO FRAME, GIRT TO FRAME, AND GIRT TO CLIP CONNECTIONS UNLESS NOTED OTHERWISE.
 2. SLOT REINFORCEMENT PLATES NEED NOT BE LOCATED ON THE SAME SIDE OF THE WEB AS THE HILLSIDE WASHER.

THE VP ENGINEER'S SEAL APPLIES ONLY TO THE WORK PRODUCT OF VP AND DESIGN AND PERFORMANCE REQUIREMENTS SPECIFIED BY VP. THE VP ENGINEER'S SEAL DOES NOT APPLY TO THE PERFORMANCE OR DESIGN OF ANY OTHER PRODUCT OR COMPONENT FURNISHED BY VP EXCEPT TO ANY DESIGN OR PERFORMANCE REQUIREMENTS SPECIFIED BY VP.

THIS DRAWING, INCLUDING THE INFORMATION HEREON, REMAINS THE PROPERTY OF VP BUILDINGS. IT IS PROVIDED SOLELY FOR ERECTING THE BUILDING DESCRIBED IN THE APPLICABLE PURCHASE ORDER AND SHALL NOT BE MODIFIED, REPRODUCED OR USED FOR ANY OTHER PURPOSE WITHOUT PRIOR WRITTEN APPROVAL OF VP BUILDINGS.

THE GENERAL CONTRACTOR AND/OR ERECTOR IS SOLELY RESPONSIBLE FOR ACCURATE, GOOD QUALITY WORKMANSHIP IN ERECTING THIS BUILDING IN CONFORMANCE WITH THIS DRAWING, DETAILS REFERENCED IN THIS DRAWING, ALL APPLICABLE VP ERECTION GUIDES, AND INDUSTRY STANDARDS PERTAINING TO PROPER ERECTION, INCLUDING THE CORRECT USE OF TEMPORARY BRACING.

VP Buildings, Inc.
 3200 Players Club Circle Memphis TN 38125

REV	DATE	BY	DESCRIPTION

NTS

REV	DATE	BY	DESCRIPTION

8/9/2007 15:47:18

FRAME CROSS SECTION AT FRAME LINE(S) 8

Norðurhella 2 - Hafnarfirði
 Stálrammi í línu 8
 Verkstæðislutur
 Bl. nr. 15

VP BUILDINGS
 VARIO-PRUFEN
 VPC VERSION: 5.6d

JOBNO 07-4487
 DATE 08/19/07
 DRAWN/CHECKED DJS/DJS
 PAGE 15

VP BUILDINGS, Inc.
 3200 Players Club Circle Memphis TN 38125
 VP BUILDINGS, Inc.
 3200 Players Club Circle Memphis TN 38125