


Part	Mem.	Width	Thick.	Webthk	Depth1	Depth2	Approx. Lgth	Detail	Mark No
CX012	1	203	19.05	4.76	305	1067	4175		
RBX016	2	203	19.05	7.94	1067	1057	4312		
RBX017	3	127	9.52	4.18	838	838	11142		
	4	127	9.52	4.18	838	229			
	5	127	6.35	3.42	229	711			
CX013	7	203	9.52	4.18	305	787	8685		
ICX006	8	152	12.70	4.18	406	406	5943		
EPX021	10	177.8	4.7625	4.7625	216	216	6677	BR25C7	

A325 Bolt Connection & Plate Schedule									
Id	Qty	Bolt Dia.	Bolt Length	Plate Thick.	Rows Out	Rows In	Tension Bolt	Washer	
A	12	19	63	19	4	2			
B	10	19	57	16	3	2			
C	8	19	51	10	2	2			
D	12	19	63	19	3	3			
E	2	19	38						

**Frame Clearances**  
 Horiz. Clearance between members 1 (CX012) and 7 (CX013): 13946  
 Vert. Clearance at member 1 (CX012): 4175  
 Vert. Clearance at member 7 (CX013): 7775  
 Vert. Clearance at member 8 (ICX006): 5855  
 Finished Floor Elevation = 100000 (Unless Noted Otherwise)

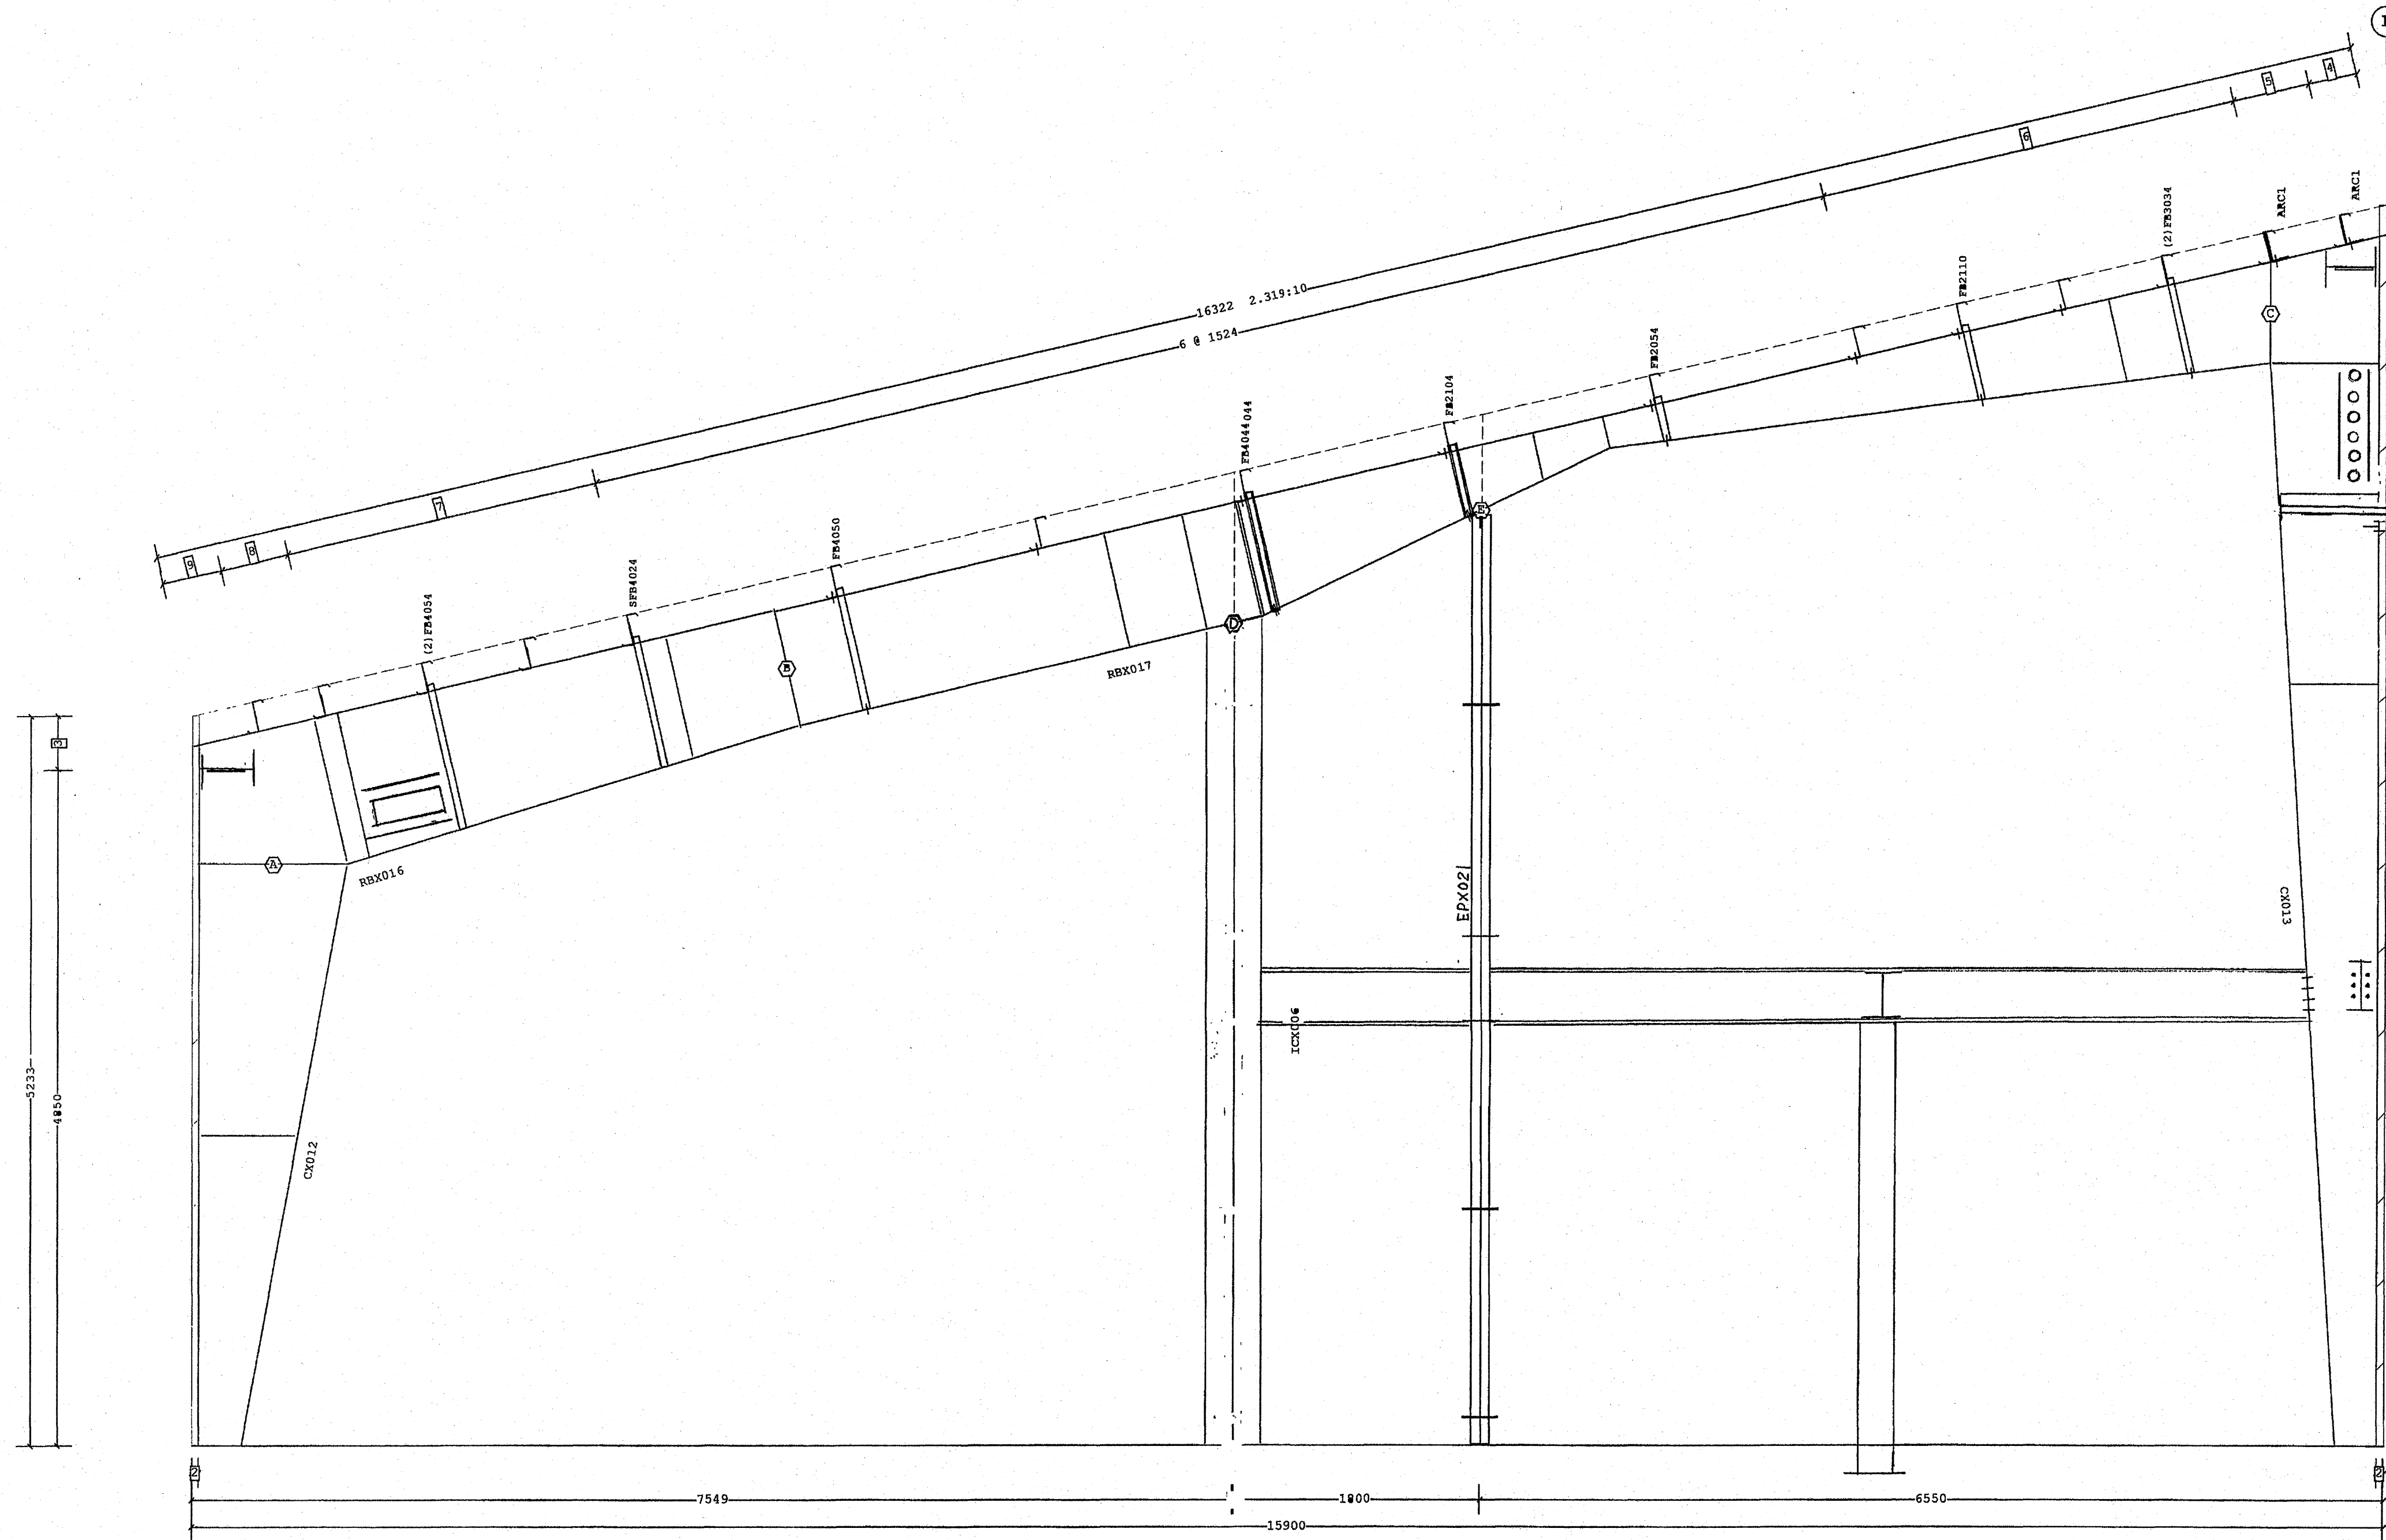

- 10 445
- 9 438
- 8 492
- 7 3 @ 762
- 6 4 @ 762
- 5 560
- 4 354
- 3 383
- 2 50
- 1

Dimension Key

FRAME CROSS SECTION AT FRAME LINE(S) 9

VP Ref: Shape Name = Service Building Wall 2, Frame 7

Samþykkt þann 23 JAN. 2008  
 Byggingfulltrúinn í Hafnarfirði  
 F.h. Sigurbjartur Halldórsson

**VSÓ RÁÐGJÖF**  
 Með þritun á uppdrátt þennan ábyrgist VSÓ Ráðgjöf ehf. kt. 681272-0979, að hönnun sé faglega unnin og í samræmi við lög og reglugerðir um byggingarmál.

Dags. \_\_\_\_\_ Nafn \_\_\_\_\_ Kennitala \_\_\_\_\_

Norðurhella 2 - 221 Hafnarfjörður **FOR CONSTRUCTION**

1. USE 1/2 X 1 1/2 A325 SNUG TIGHTENED BOLTS FOR PURLIN TO FRAME, GIRT TO FRAME, AND GIRT TO CLIP CONNECTIONS UNLESS NOTED OTHERWISE.  
 2. SLOT REINFORCEMENT PLATES NEED NOT BE LOCATED ON THE SAME SIDE OF THE WEB AS THE HILLSIDE WASHER.

THE VP ENGINEER'S SEAL APPLIES ONLY TO THE WORK PRODUCT OF VP AND DESIGN AND PERFORMANCE REQUIREMENTS SPECIFIED BY VP. THE VP ENGINEER'S SEAL DOES NOT APPLY TO THE PERFORMANCE OR DESIGN OF ANY OTHER PRODUCT OR COMPONENT FURNISHED BY VP EXCEPT TO ANY DESIGN OR PERFORMANCE REQUIREMENTS SPECIFIED BY VP.

THIS DRAWING, INCLUDING THE INFORMATION HEREON, REMAINS THE PROPERTY OF VP BUILDINGS. IT IS PROVIDED SOLELY FOR ERECTING THE BUILDING DESCRIBED IN THE APPLICABLE PURCHASE ORDER AND SHALL NOT BE MODIFIED, REPRODUCED OR USED FOR ANY OTHER PURPOSE WITHOUT PRIOR WRITTEN APPROVAL OF VP BUILDINGS.

THE GENERAL CONTRACTOR AND/OR ERECTOR IS SOLELY RESPONSIBLE FOR ACCURATE, GOOD QUALITY WORKMANSHIP IN ERECTING THIS BUILDING IN CONFORMANCE WITH THIS DRAWING, DETAILS REFERENCED IN THIS DRAWING, ALL APPLICABLE VP ERECTION GUIDES, AND INDUSTRY STANDARDS PERTAINING TO PROPER ERECTION, INCLUDING THE CORRECT USE OF TEMPORARY BRACING.

REV	DATE	BY	DESCRIPTION

VP Buildings, Inc.  
 3200 Players Club Circle Memphis TN 38125

NTS

8/9/2007 15:47:16

**FRAME CROSS SECTION AT FRAME LINE(S) 9**

Norðurhella 2 - Hafnarfirði  
 Stálrammi í línu 9  
 Verkstæðishluti  
 Bl. nr. 14

VP BUILDINGS  
 VARCO-PRUDEN

VPC VERSION: 5.6d

JOINT: 07-4487  
 DATE: 08/9/07  
 DRAWN/CHECK: DJS / DJS  
 PAGE: 14

FILENAME: 07-4487EP1.VPC