


Part	Mem.	Width	Thick.	Webthk	Depth1	Depth2	Approx. Lgth	Detail	Mark No
CX005	1	203	19.05	6.35	305	1321	4234		
RBX010	2	203	15.88	6.35	1067	1064	5754		
	3	203	15.88	4.76	1064	1067			
	4	203	12.70	4.76	1067	864			
RBX011	5	127	9.52	4.18	864	864	9779		
	6	127	6.35	4.18	864	305			
	7	127	6.35	3.42	305	559			
CX007	8	203	12.70	4.18	305	711	8684		
ICX011	9	152	15.88	4.18	406	406	6217		

A325 Bolt Connection & Plate Schedule									
Id	Qty	Bolt Dia.	Bolt Length	Plate Thick.	Rows Out	Rows In	Tension Bolt	Washer	
A	12	19	63	19	3	3			
B	10	19	51	13	3	2			
C	4	19	51	13	1	1			
D	12	19	76	25	3	3			

Frame Clearances
 Horiz. Clearance between members 1 (CX005) and 8 (CX007): 13768
 Vert. Clearance at member 1 (CX005): 4234
 Vert. Clearance at member 8 (CX007): 7949
 Vert. Clearance at member 9 (ICX011): 6130
 Finished Floor Elevation = 100000 (Unless Noted Otherwise)

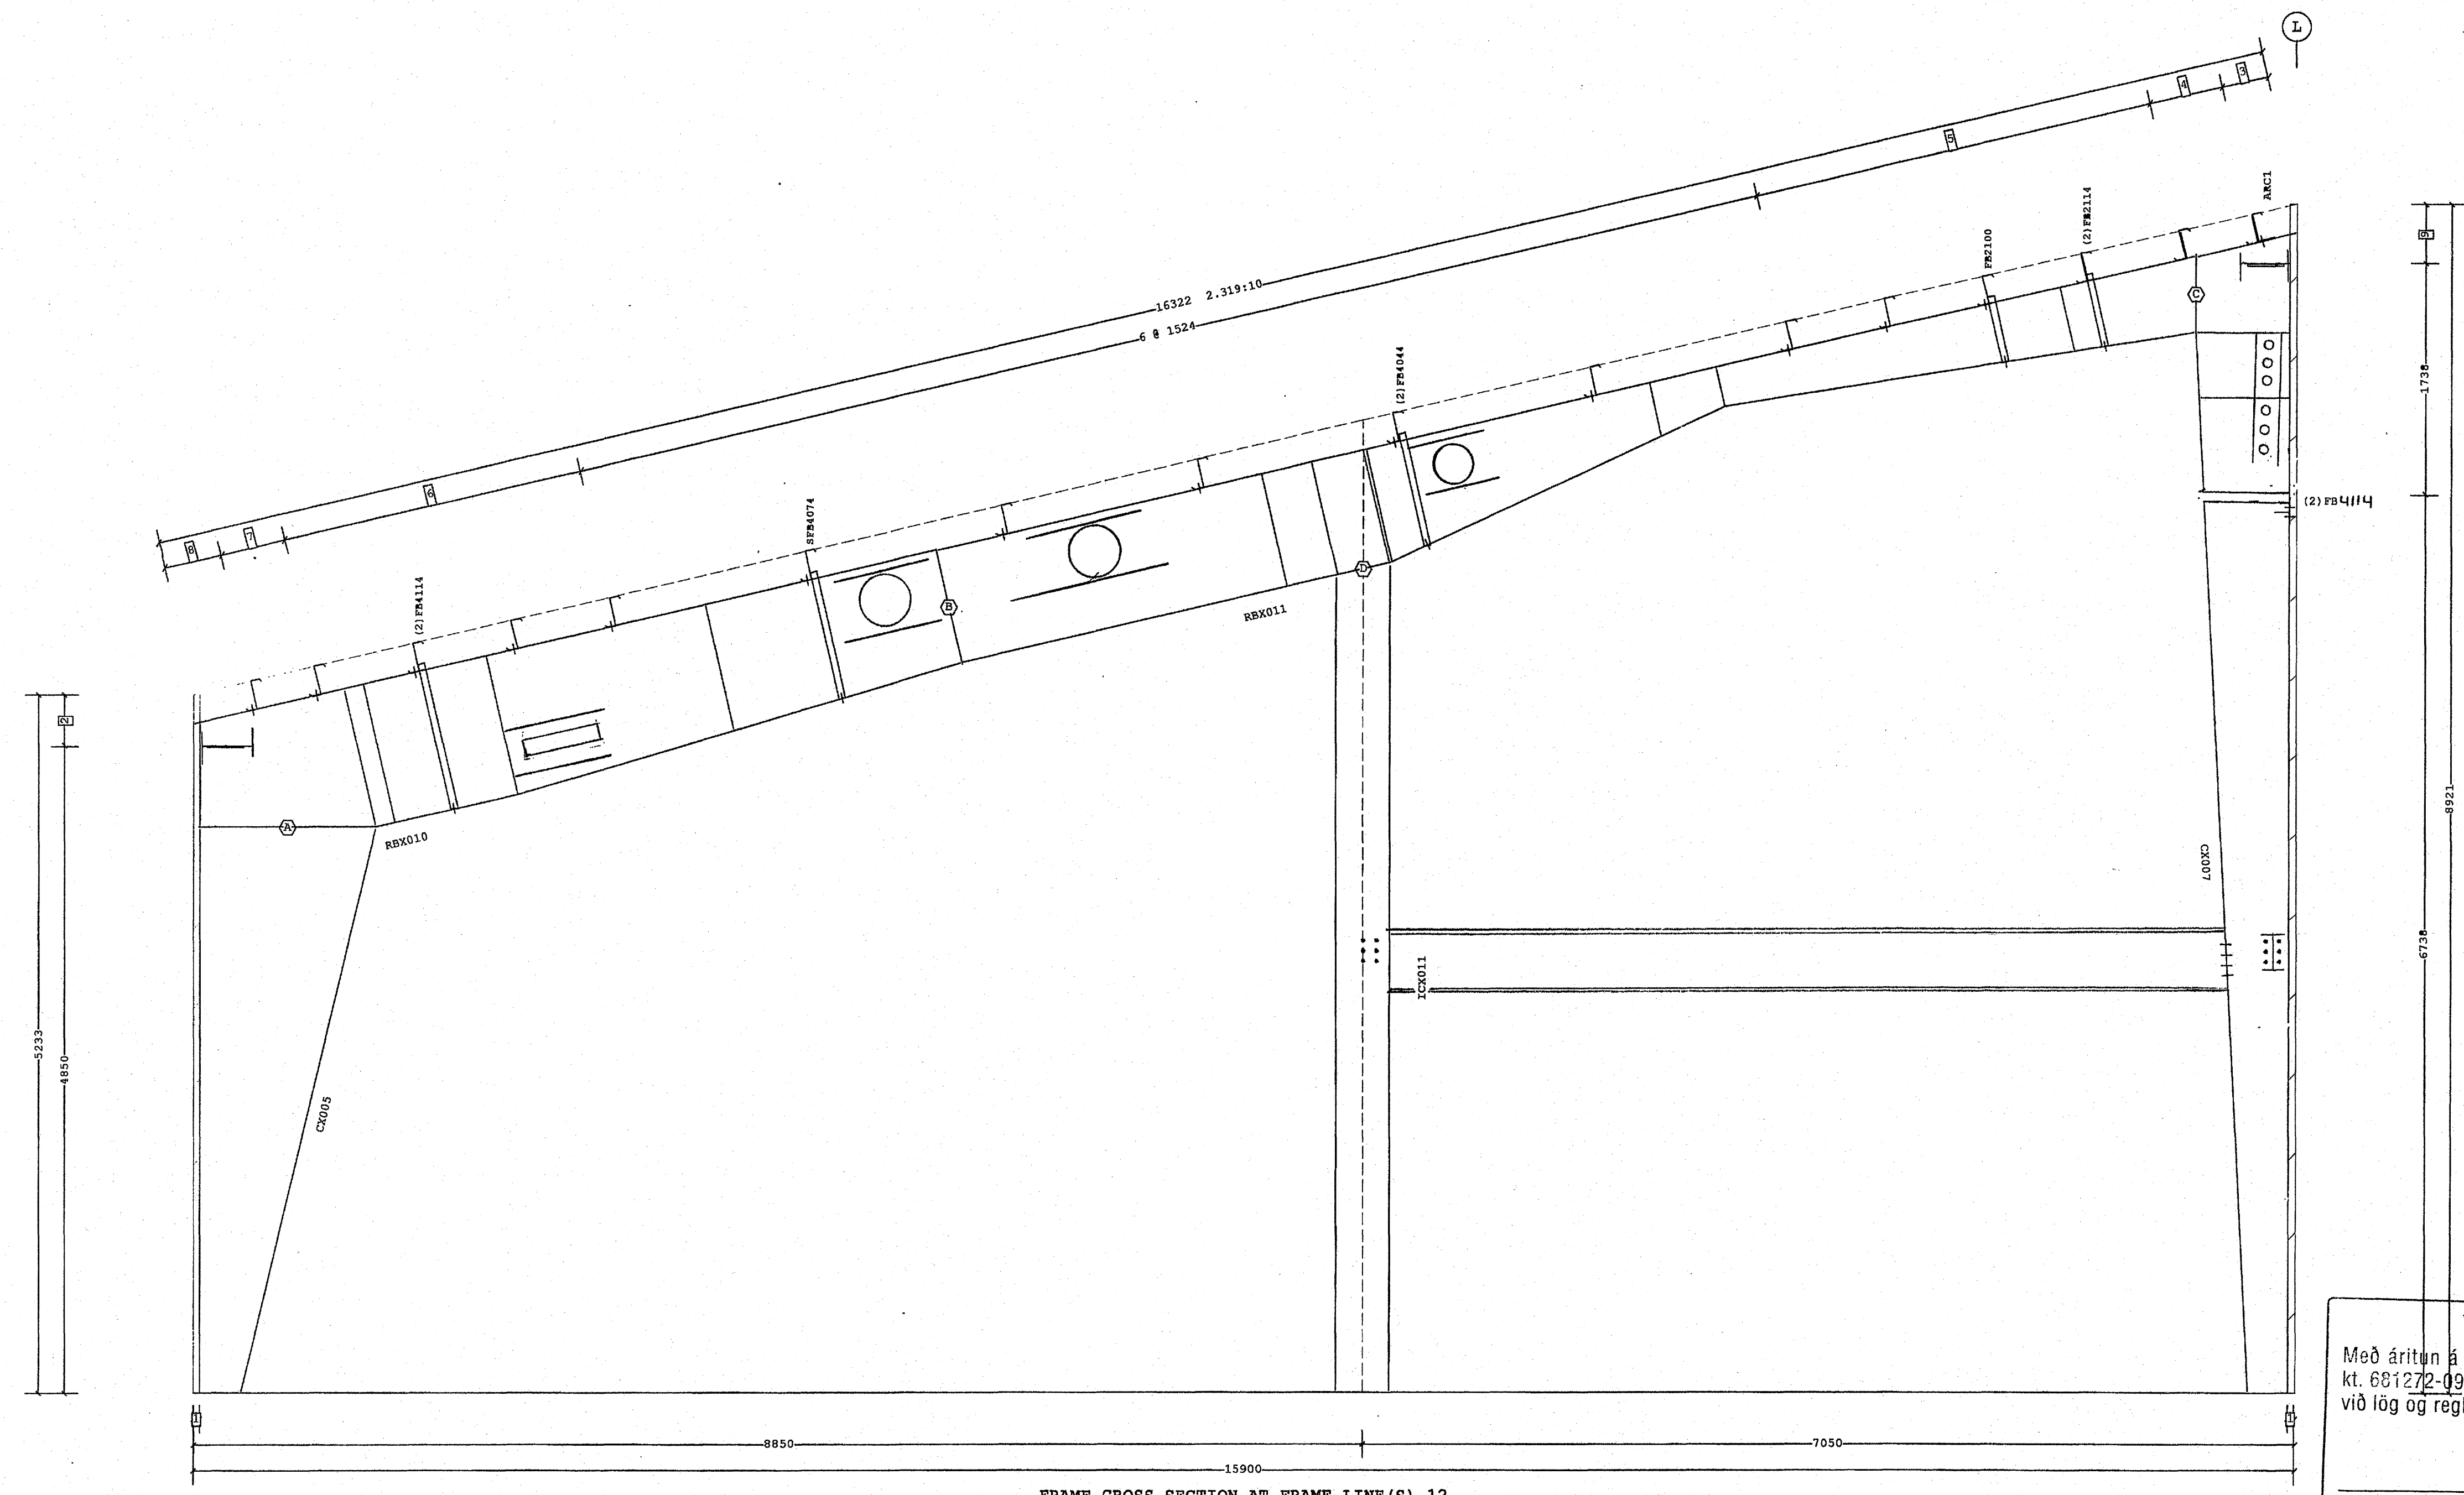

- 9 445
 - 8 438
 - 7 492
 - 6 3 @ 762
 - 5 4 @ 762
 - 4 560
 - 3 354
 - 2 383
 - 1 50
- Dimension Key

FRAME CROSS SECTION AT FRAME LINE(S) 12

Samþykkt þann
 23 JAN. 2008
 Byggingulltrúinn í Hafnarfirði
 F.h. Sigurbjartur Halldórsson

VSÓ RÁÐGJÖF
 Með áritun á uppdrátt þennan ábyrgist VSÓ Ráðgjafi ehf. kt. 681272-0979, að hönnun sé faglega unnin og í samræmi við lög og reglugerðir um byggingarmál.
 Dags. _____ Nafn _____ Kennitala _____

Norðurhella 2 - 221 Hafnarfjörður **FOR CONSTRUCTION**

<p>1. USE 1/2 X 1 1/2 A325 SNUG TIGHTENED BOLTS FOR PURLIN TO FRAME, GIRT TO FRAME, AND GIRT TO CLIP CONNECTIONS UNLESS NOTED OTHERWISE.</p> <p>2. SLOT REINFORCEMENT PLATES NEED NOT BE LOCATED ON THE SAME SIDE OF THE WEB AS THE HILLSIDE WASHER.</p>	<p>THIS VP ENGINEER'S SEAL APPLIES ONLY TO THE WORK PRODUCT OF VP AND DESIGN AND PERFORMANCE REQUIREMENTS SPECIFIED BY VP. THE VP ENGINEER'S SEAL DOES NOT APPLY TO THE PERFORMANCE OR DESIGN OF ANY OTHER PRODUCT OR COMPONENT FURNISHED BY VP EXCEPT TO ANY DESIGN OR PERFORMANCE REQUIREMENTS SPECIFIED BY VP.</p>	<p>THIS DRAWING, INCLUDING THE INFORMATION HEREON, REMAINS THE PROPERTY OF VP BUILDINGS. IT IS PROVIDED SOLELY FOR ERECTING THE BUILDING DESCRIBED IN THE APPLICABLE PURCHASE ORDER AND SHALL NOT BE MODIFIED, REPRODUCED OR USED FOR ANY OTHER PURPOSE WITHOUT PRIOR WRITTEN APPROVAL OF VP BUILDINGS.</p> <p>THE GENERAL CONTRACTOR AND/OR ERECTOR IS SOLELY RESPONSIBLE FOR ACCURATE, GOOD QUALITY WORKMANSHIP IN ERECTING THIS BUILDING IN CONFORMANCE WITH THIS DRAWING, DETAILS REFERENCED IN THIS DRAWING, ALL APPLICABLE VP ERECTION GUIDES, AND INDUSTRY STANDARDS PERTAINING TO PROPER ERECTION, INCLUDING THE CORRECT USE OF TEMPORARY BRACING.</p>	<p>VP Buildings, Inc. 3200 Players Club Circle Memphis TN 38125</p> <table border="1"> <thead> <tr> <th>REV</th> <th>DATE</th> <th>BY</th> <th>DESCRIPTION</th> </tr> </thead> <tbody> <tr> <td> </td> <td> </td> <td> </td> <td> </td> </tr> </tbody> </table> <p>NTS</p>	REV	DATE	BY	DESCRIPTION													<p>FRAME CROSS SECTION AT FRAME LINE(S) 12</p> <p>Norðurhella 2 - Hafnarfirði Stálrammi í línu 12 Verkstæðishluti Bl. nr. 11</p> <p>VP BUILDINGS VARGO-FRUDEN VPC VERSION: 6.6d</p> <p>JOBNO 07-4487 DATE 08/9/07 DRAWNCHECK PAGE 11</p>
			REV	DATE	BY	DESCRIPTION														
<p>8/9/2007 15:47:12 FILENAME: 07-4487EP1.VPC</p>																				