


Frame Member Schedule		Width	Thick.	Webthk	Depth1	Depth2	Approx. Lgth	Detail	Mark No
Part	Mem.								
CX001	1	203	12.70	4.18	305	838	4383		
RBX001	2	152	9.52	6.35	813	804	4560		
	3	152	9.52	4.18	804	813			
	4	152	6.35	4.18	813	457			
RBX002	5	127	4.76	3.42	457	457	3085		
	6	127	4.76	3.42	457	305			
RBX003	7	127	4.76	3.42	305	305	3067		
	8	127	4.76	3.42	305	305			
RBX004	9	127	4.76	3.42	305	305	2249		
	10	127	4.76	3.42	305	305			
RBX005	11	127	4.76	3.42	305	305	2989		
	12	127	4.76	3.42	305	305			
CX002	13	203	12.70	4.76	305	305	8684		
EPX001	14	178	6.35	3.42	250	250	4893	BR25BD	
EPX002	15	178	4.76	4.18	250	250	5954	BR25BD	
EPX003	16	178	7.94	4.18	250	250	6807	BR25BD	
EPX004	17	203	7.94	4.18	250	250	7505	BR25BD	
EPX005	18	203	7.94	4.18	250	250	7969	BR25C7	
BRX001	127	4.76	3.42	177.8	177.8	175.7			
BRX002	127	4.76	3.42	177.8	177.8	139.7			
BRX003	127	4.76	3.42	177.8	177.8	124.1			
BRX004	127	4.76	3.42	177.8	177.8	132.9			

A325 Bolt Connection & Plate Schedule										
Id	Qty	Bolt Dia.	Bolt Length	Plate Thick.	Rows Out	Rows In	Tension Bolt	Washer		
A	10	19	63	19	3	2				
B	4	19	51	10	1	1				
C	4	19	51	13	1	1				
D	4	19	51	10	-	-				
E	4	13	38	10	-	-				

Frame Clearances  
 Horiz. Clearance between members 1 (CX001) and 13 (CX002): 14657  
 Vert. Clearance at member 1 (CX001): 4383  
 Vert. Clearance at member 13 (CX002): 8304  
 Vert. Clearance at member 14 (EPX001): 4873  
 Vert. Clearance at member 15 (EPX002): 5934  
 Vert. Clearance at member 16 (EPX003): 6786  
 Vert. Clearance at member 17 (EPX004): 7482  
 Vert. Clearance at member 18 (EPX005): 7946  
 Finished Floor Elevation = 100000 (Unless Noted Otherwise)

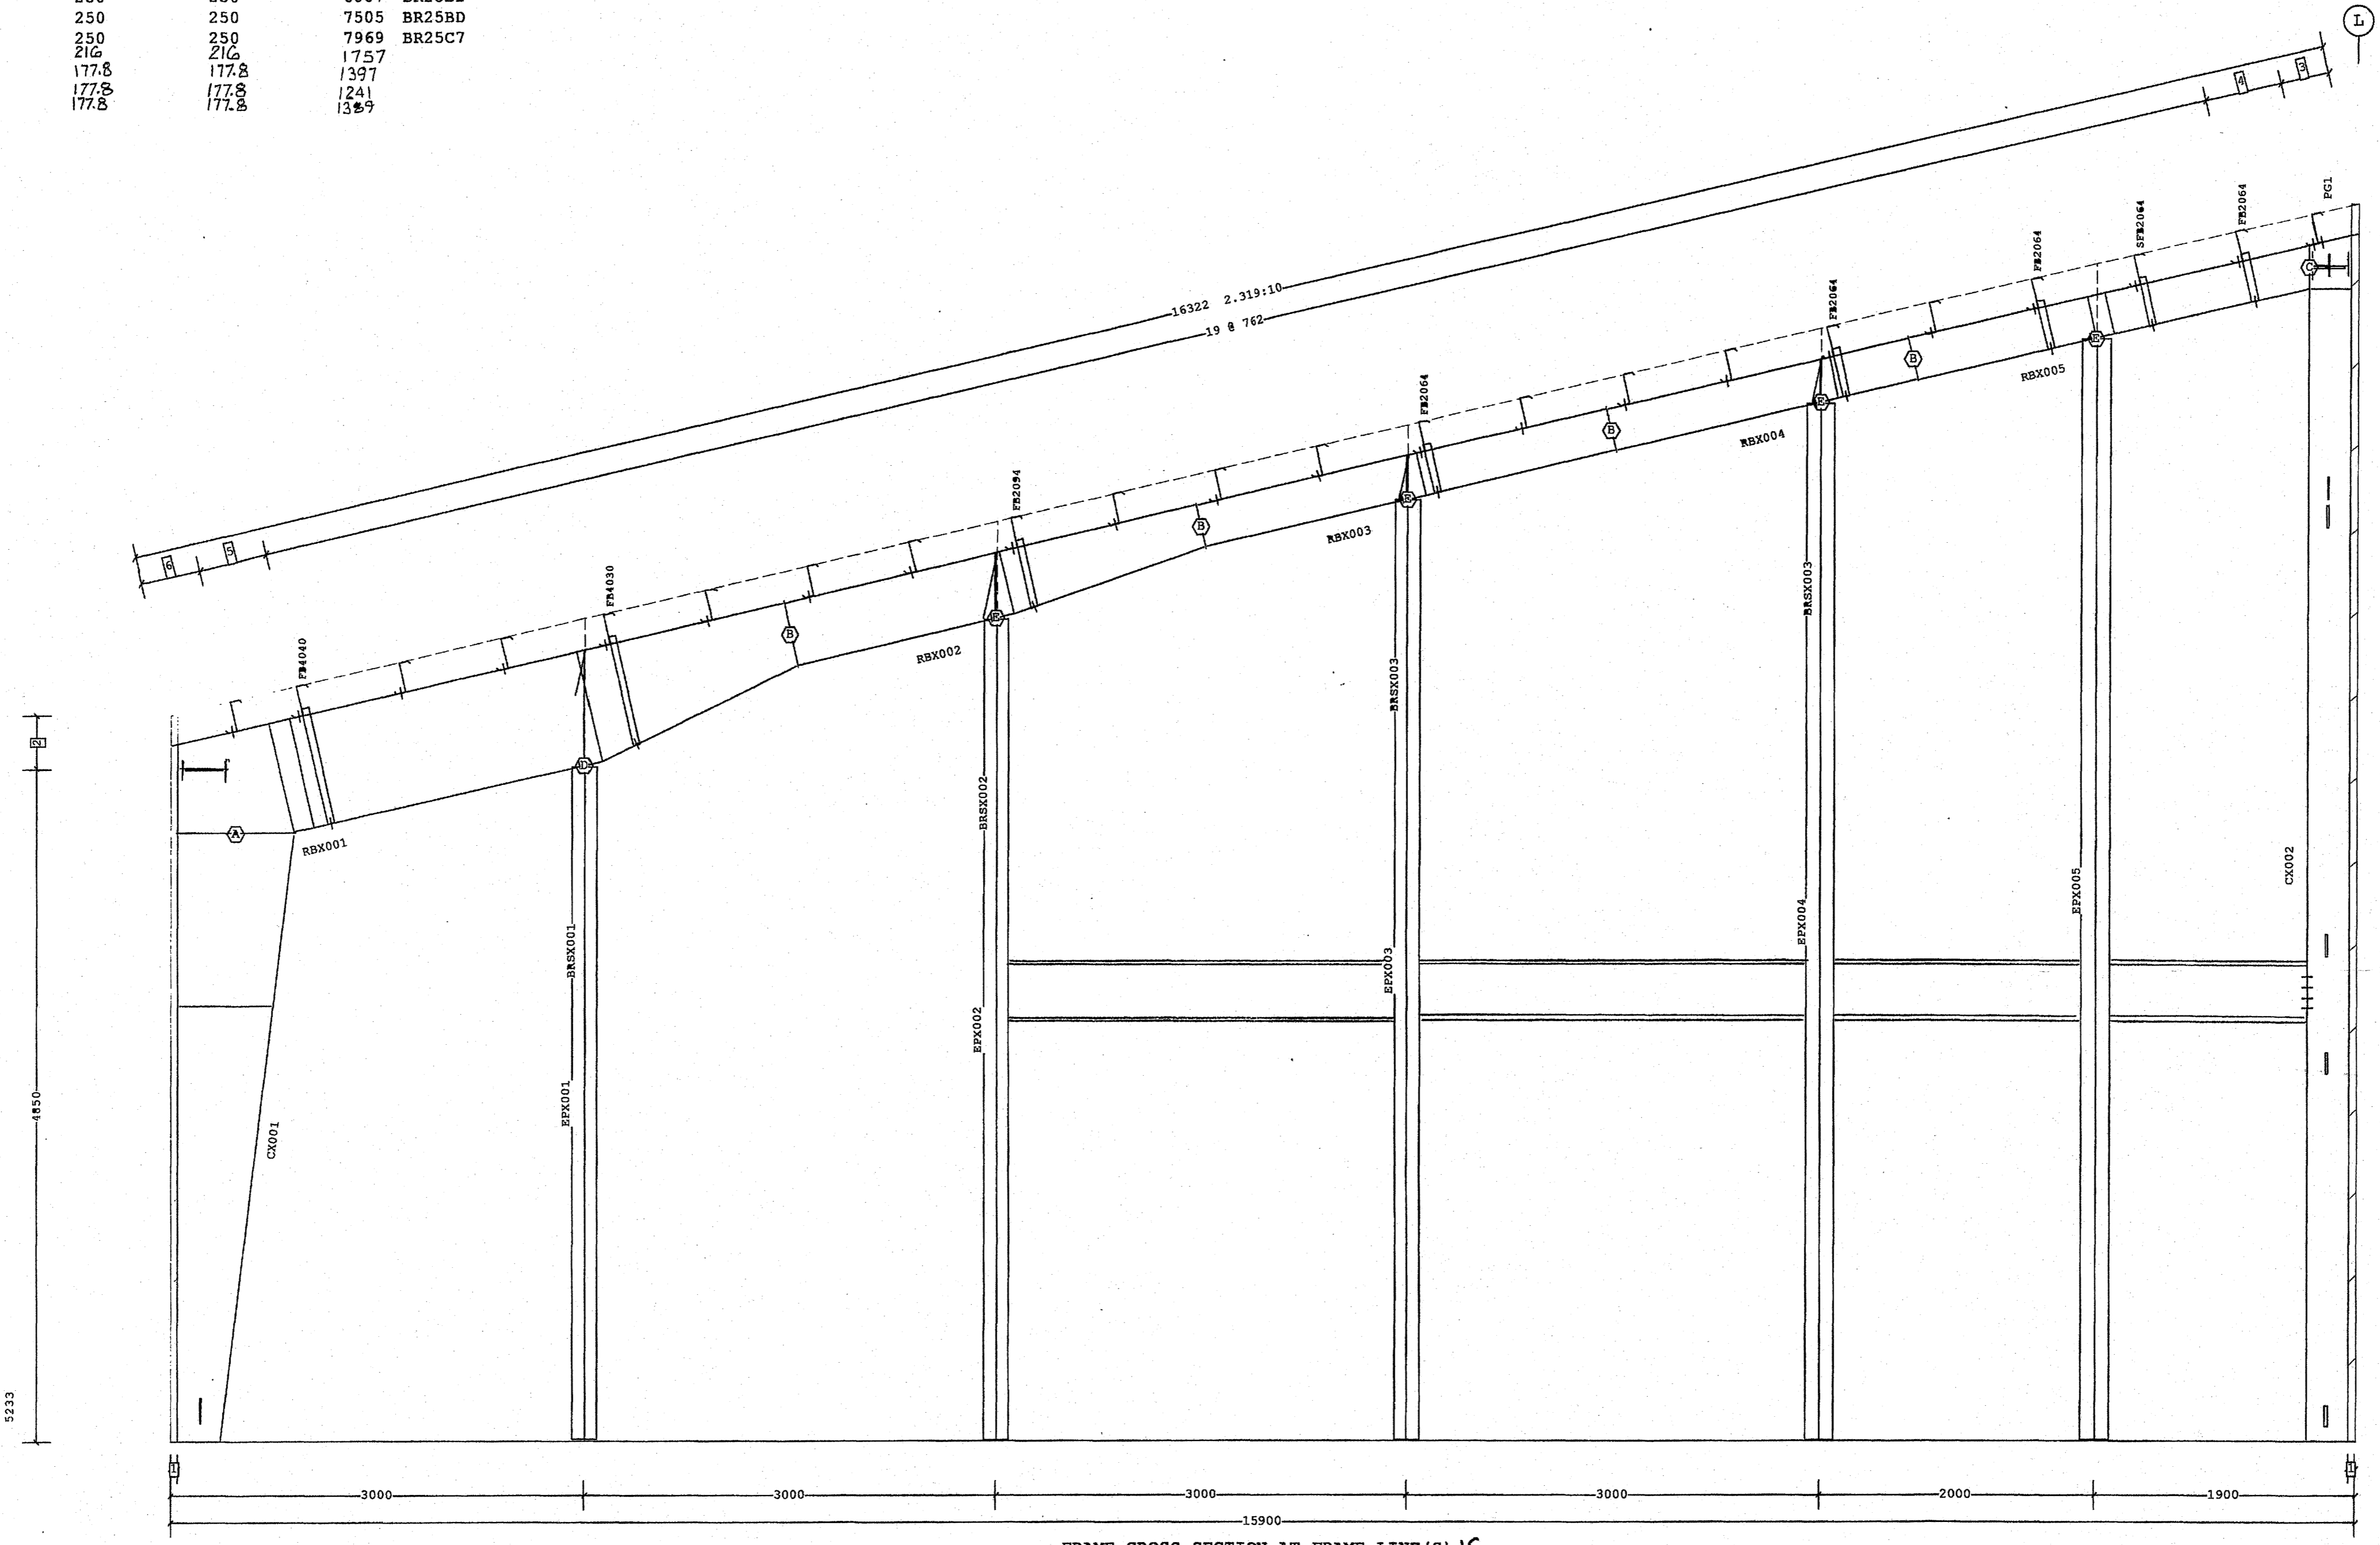

FRAME CROSS SECTION AT FRAME LINE(S) 1G

- 7 445
  - 6 438
  - 5 492
  - 4 560
  - 3 354
  - 2 383
  - 1 50
- Dimension Key

VP Ref: Shape Name = Service Building Wall 2, Frame 1

Norðurhella 2 - 221 Hafnarfjörður

Samþykkt þann  
 23 JAN. 2008  
 Byggingufulltrúinn í Hafnarfirði  
 F.h. Sigurbjartur Halldórsson

**VSO RÁÐGJÖF**  
 Með áttun á uppdrátt þennan ábyrgist VSO Ráðgjöf ehf. kt. 661272-0979, að hönnun sé faglega unnin og í samræmi við lög og reglugerðir um byggingarmál.  
 Dags. \_\_\_\_\_ Nafn \_\_\_\_\_ Kennitala \_\_\_\_\_

**FOR CONSTRUCTION**

1. USE 1/2 X 1 1/2 A325 SNUG TIGHTENED BOLTS FOR PURLIN TO FRAME, GIRT TO FRAME, AND GIRT TO CLIP CONNECTIONS UNLESS NOTED OTHERWISE.  
 2. SLOT REINFORCEMENT PLATES NEED NOT BE LOCATED ON THE SAME SIDE OF THE WEB AS THE HILLSIDE WASHER.

THE VP ENGINEER'S SEAL APPLIES ONLY TO THE WORK PRODUCT OF VP AND DESIGN AND PERFORMANCE REQUIREMENTS SPECIFIED BY VP. THE VP ENGINEER'S SEAL DOES NOT APPLY TO THE PERFORMANCE OR DESIGN OF ANY OTHER PRODUCT OR COMPONENT FURNISHED BY VP EXCEPT TO ANY DESIGN OR PERFORMANCE REQUIREMENTS SPECIFIED BY VP.

THIS DRAWING, INCLUDING THE INFORMATION HEREON, REMAINS THE PROPERTY OF VP BUILDINGS. IT IS PROVIDED SOLELY FOR ERECTING THE BUILDING DESCRIBED IN THE APPLICABLE PURCHASE ORDER AND SHALL NOT BE MODIFIED, REPRODUCED OR USED FOR ANY OTHER PURPOSE WITHOUT PRIOR WRITTEN APPROVAL OF VP BUILDINGS.  
 THE GENERAL CONTRACTOR AND/OR ERECTOR IS SOLELY RESPONSIBLE FOR ACCURATE, GOOD QUALITY WORKMANSHIP IN ERECTING THIS BUILDING IN CONFORMANCE WITH THIS DRAWING, DETAILS REFERENCED IN THIS DRAWING, ALL APPLICABLE VP ERECTION GUIDES, AND INDUSTRY STANDARDS PERTAINING TO PROPER ERECTION, INCLUDING THE CORRECT USE OF TEMPORARY BRACING.

VP Buildings, Inc.			
3200 Players Club Circle Memphis TN 38125			
REV	DATE	BY	DESCRIPTION

NTS  
 8/9/2007 15:47:07  
 FILENAME: 07-4487EP1.VPC

**FRAME CROSS SECTION AT FRAME LINE(S) 1G**

Norðurhella 2 - Hafnarfirði  
 Stálrammi í línu 16  
 Verkstæðisluti  
 Bl. nr. 7

JOBNO	07-4487
DATE	8/9/07
DRAWN/CHECK	DJS / DJS
PAGE	7

VPC VERSION: 5.6d