


GRUNNMYND 1. HÆÐ  
MKV.: 1:100

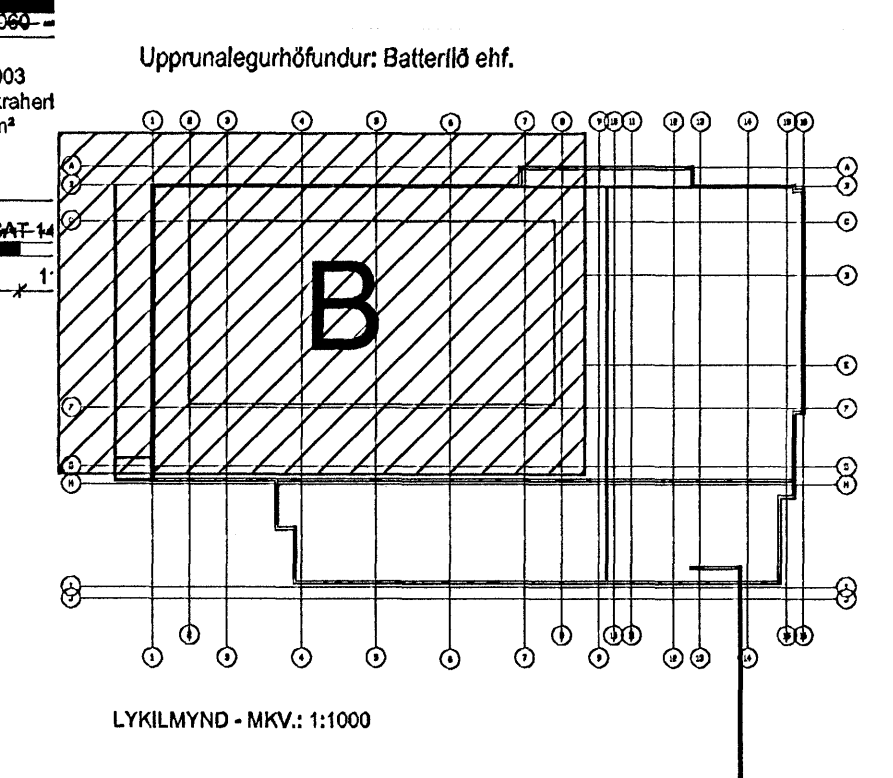

SKÝRINGAR / GÖT:

GAT NO	BREIDD	HÆÐ	BOTN KÖTI	ATH.
GAT 149	700mm	7850mm	22.65	
GAT 150	700mm	7850mm	22.65	
GAT 151	700mm	7850mm	22.65	
GAT 152	700mm	7850mm	22.65	
GAT 153	700mm	7850mm	22.65	
GAT 154	700mm	7850mm	22.65	
GAT 155	700mm	7850mm	22.65	
GAT 156	700mm	7850mm	22.65	
GAT 157	700mm	7850mm	22.65	
GAT 158	700mm	7850mm	22.65	
GAT 159	1820mm	2160mm	22.50	
GAT 160	4720mm	2010mm	22.65	
GAT 161	4720mm	2010mm	22.65	
GAT 162	4720mm	2010mm	22.65	
GAT 163	4720mm	2010mm	22.65	
GAT 164	4720mm	2010mm	22.65	
GAT 165	1020mm	2160mm	22.50	

Sampykkt þann  
23 JAN. 2008  
Byggingulltrúnn í Hafnarfirði  
F.h.Sigurbjartur Halldórssón

**FEDGAR** ehf.  
Byggingaverktakar  
Fjólhúsið 13 • 221 Hafnarfjörður  
Sími 892 3490 • Fax 565 0483  
Netfang fedgareh@simnet.is

Fasteignafélag Hafnarfjarðar  
**SUNDIÐSTÖÐ Á VÖLLUM**  
ÁSVELLIR 2  
Landsnúmer: 172890  
Stgr. 0440-0020, MNL 01  
0617  
VERKTEIKNINGAR  
STEYPUKÖNNINGAR  
GRUNNMYND 1. HÆÐ - B  
MKV.: 1:100  
TEIKNAD: SL  
ÚTGÁFA DAGS: 02.11.2008  
STOFN, DAGS: 11.07.2008

**BATTERÍÐ**  
ARKITEKTUR  
Jón Ólafur Ólafsson FAI  
Hú: 050858-1999  
Sígurður Elmarsson FAI  
Sími 110457-2766  
Sígurður Hardarson FAI  
Sími 03448-3999  
Hú: 521291-1259  
Trénuhraun 1  
220 Hafnarfjörður  
Sími 54 54 700 F: 54 54 701  
Netfang: batteri@arkitekt.is  
Helmsíða: www.arkitekt.is