




1 DEILI 1:5
ÚTHORN BÁRA/BÁRA

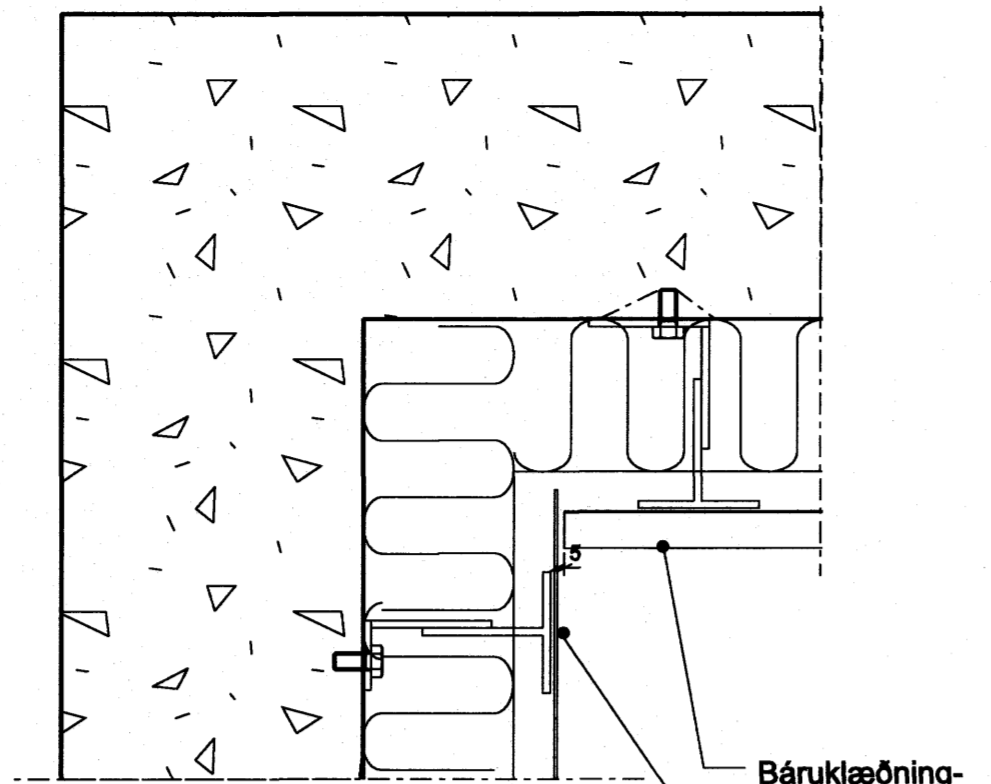


2 DEILI 1:5
INNHORN BÁRA/SLÉTT

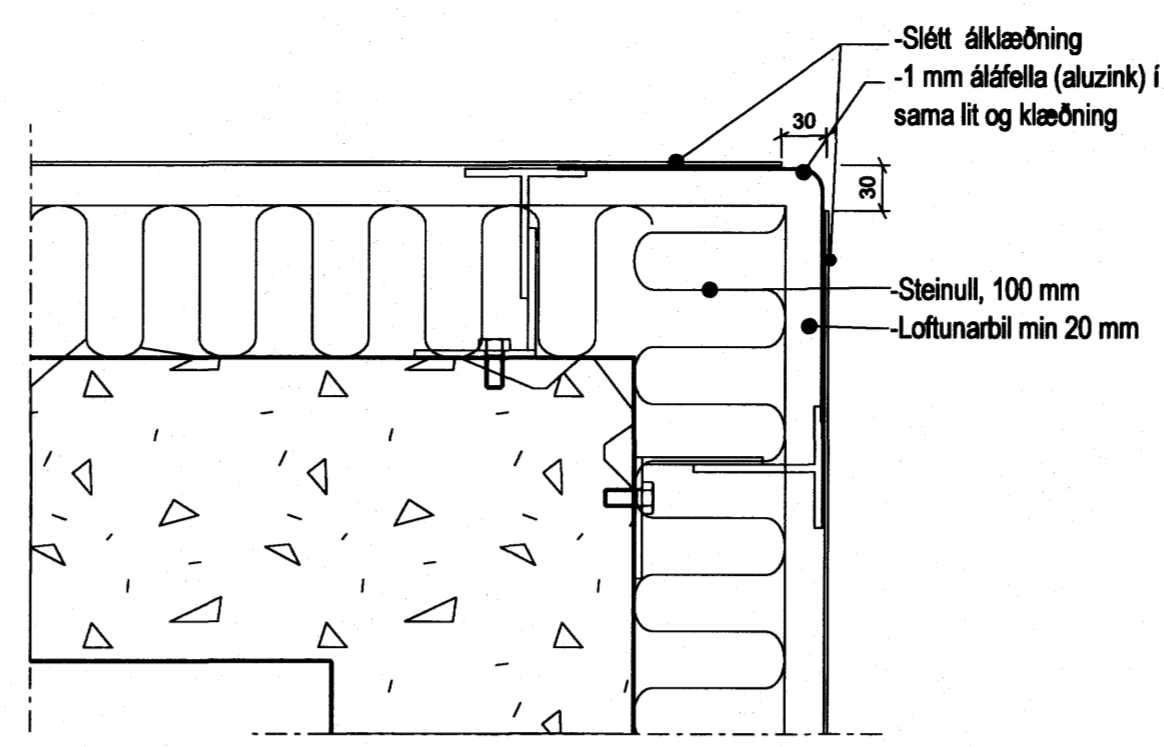


3 DEILI 1:5
ÚTHORN, SLÉTT/SLÉTT

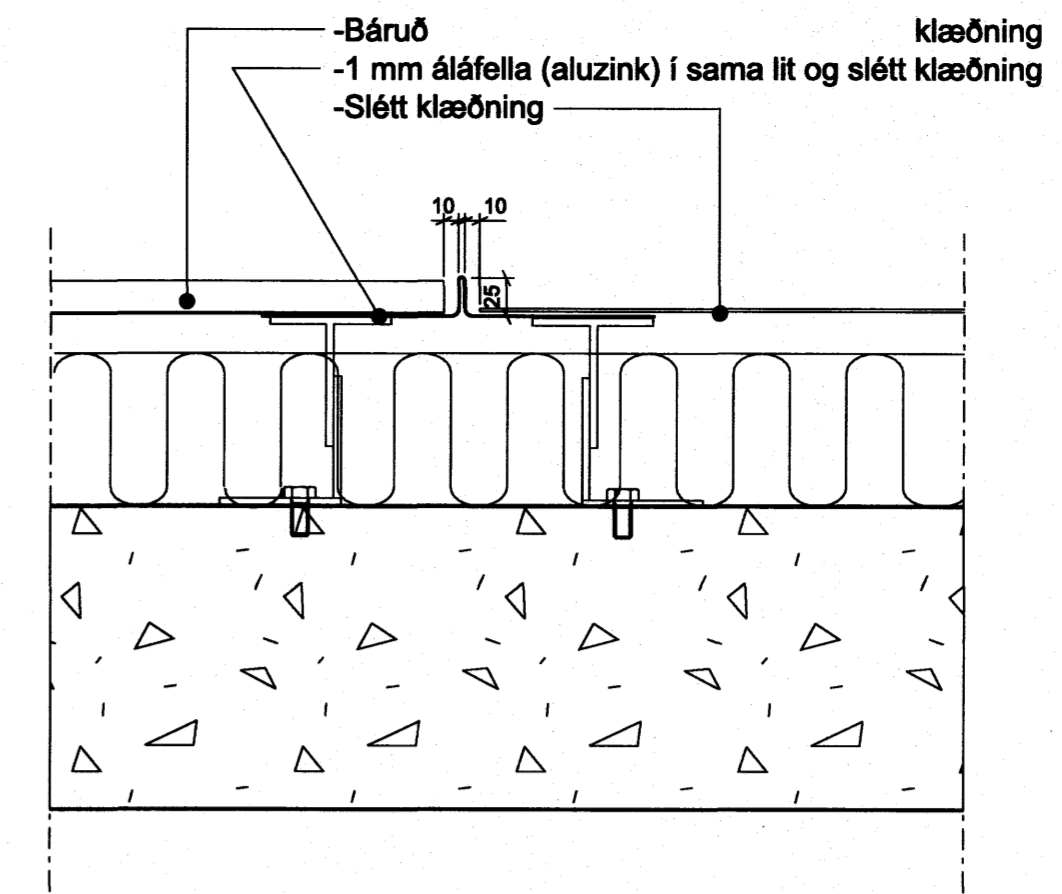

4 DEILI 1:5
BÁRA/SLÉTT

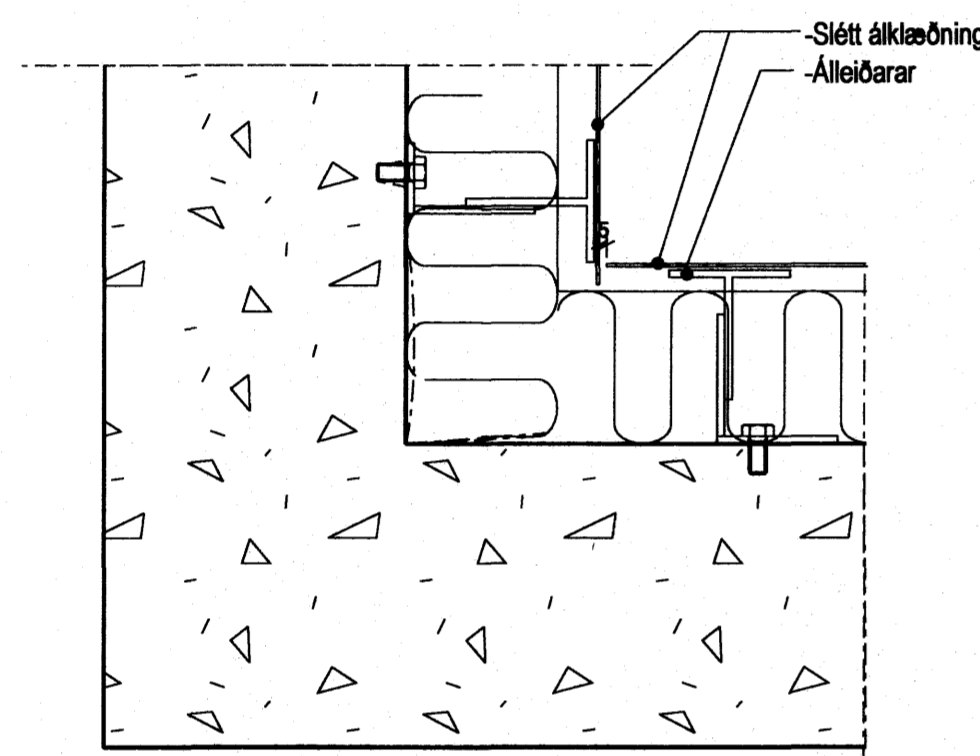

5 DEILI 1:5
INNHORN SLÉTT/SLÉTT

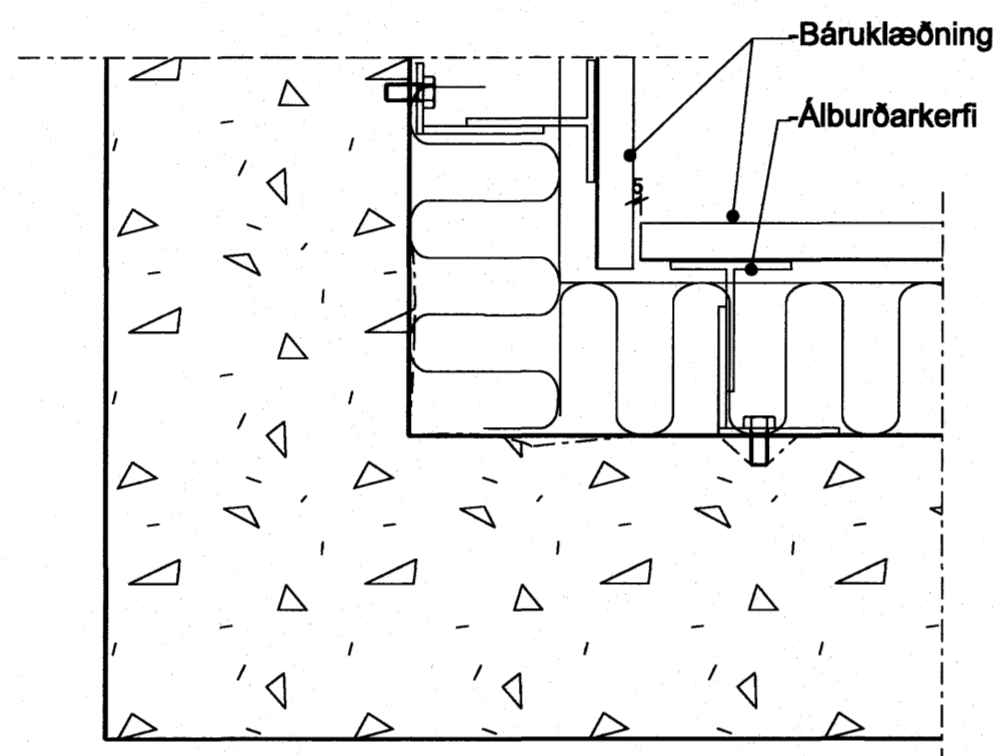

6 DEILI 1:5
INNHORN BÁRA/BÁRA

Samþykkt þann
07. DES. 2007

Byggingulltrúinn í Hafnarfirði
F.h. Sigurbjartur Halldórsson

ÓTGAFA	1. TERNAD	1. SAMÞYKKT	1. DAGS
BREYTINGAR			

ASK Arkitektar
Óslingu 8
101 Reykjavík
Sími 515 0300
Fax 515 0318
www.ask.is

Árþun sáðhönnuð
Páll Gunnarsson arkitekti F.h. 210051-2558

VERKTEIKNINGAR
ESKIVELLIR 13

HEITI TERNINGAR	MRV. 1 A1
Deili, klaðningar lárétt	1:5
TERNAÐ	SS
DAGUR	23.07.2007
VERK NR.	0737
NÖMUR TERNINGAR	41-02
ÓTGAFA	

