




GREINATÓFLUR T2 - T9 - T16

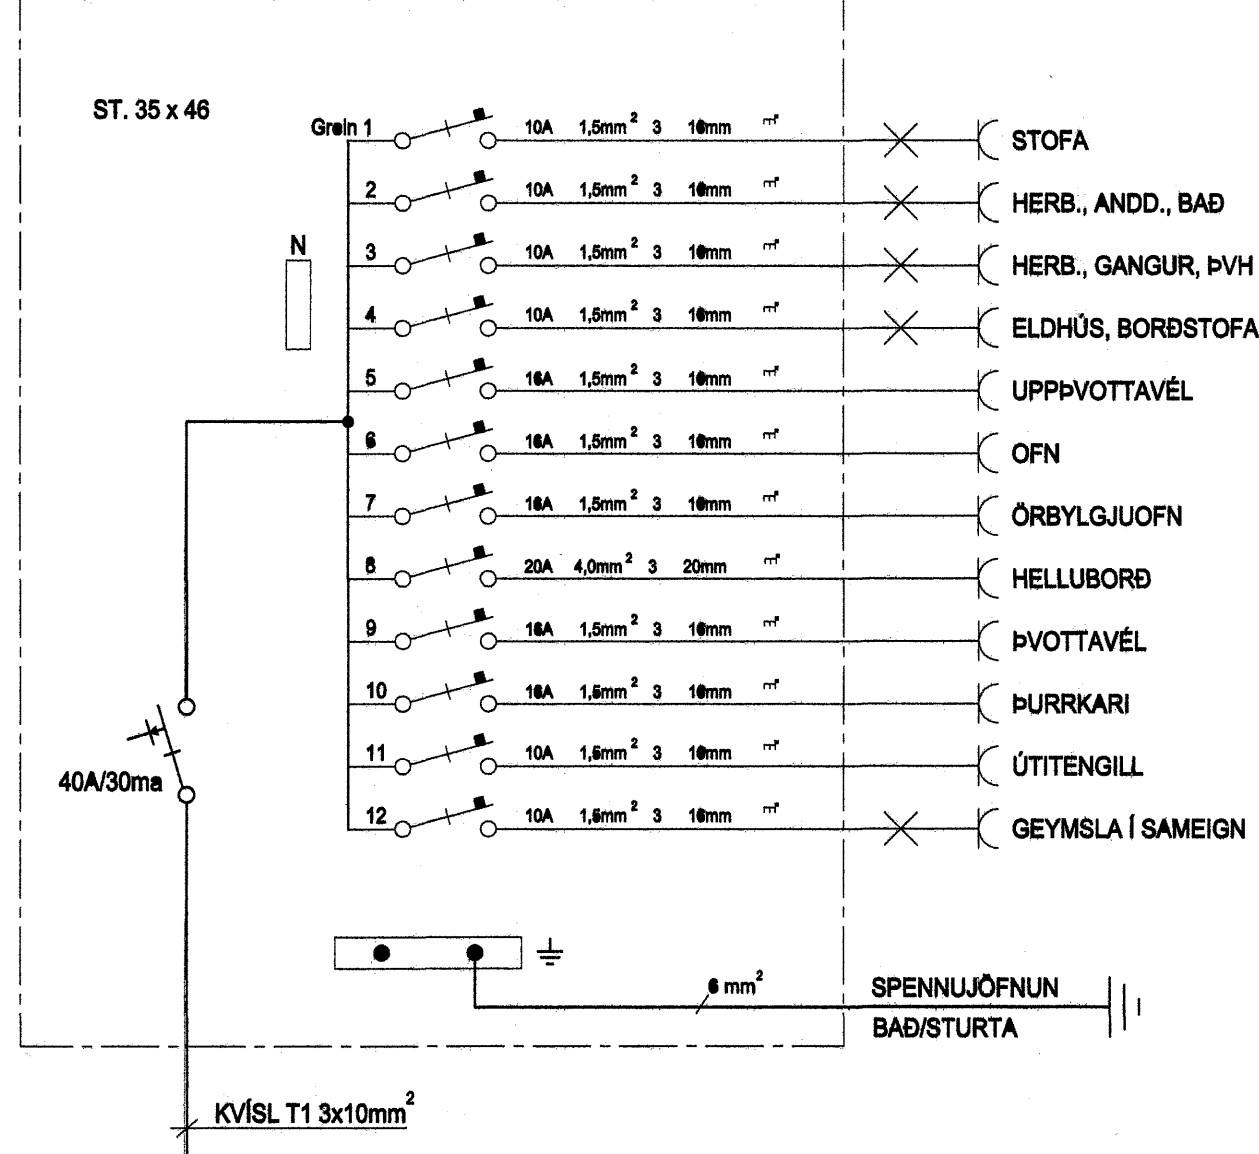


GREINATÓFLUR T3 - T10 - T17

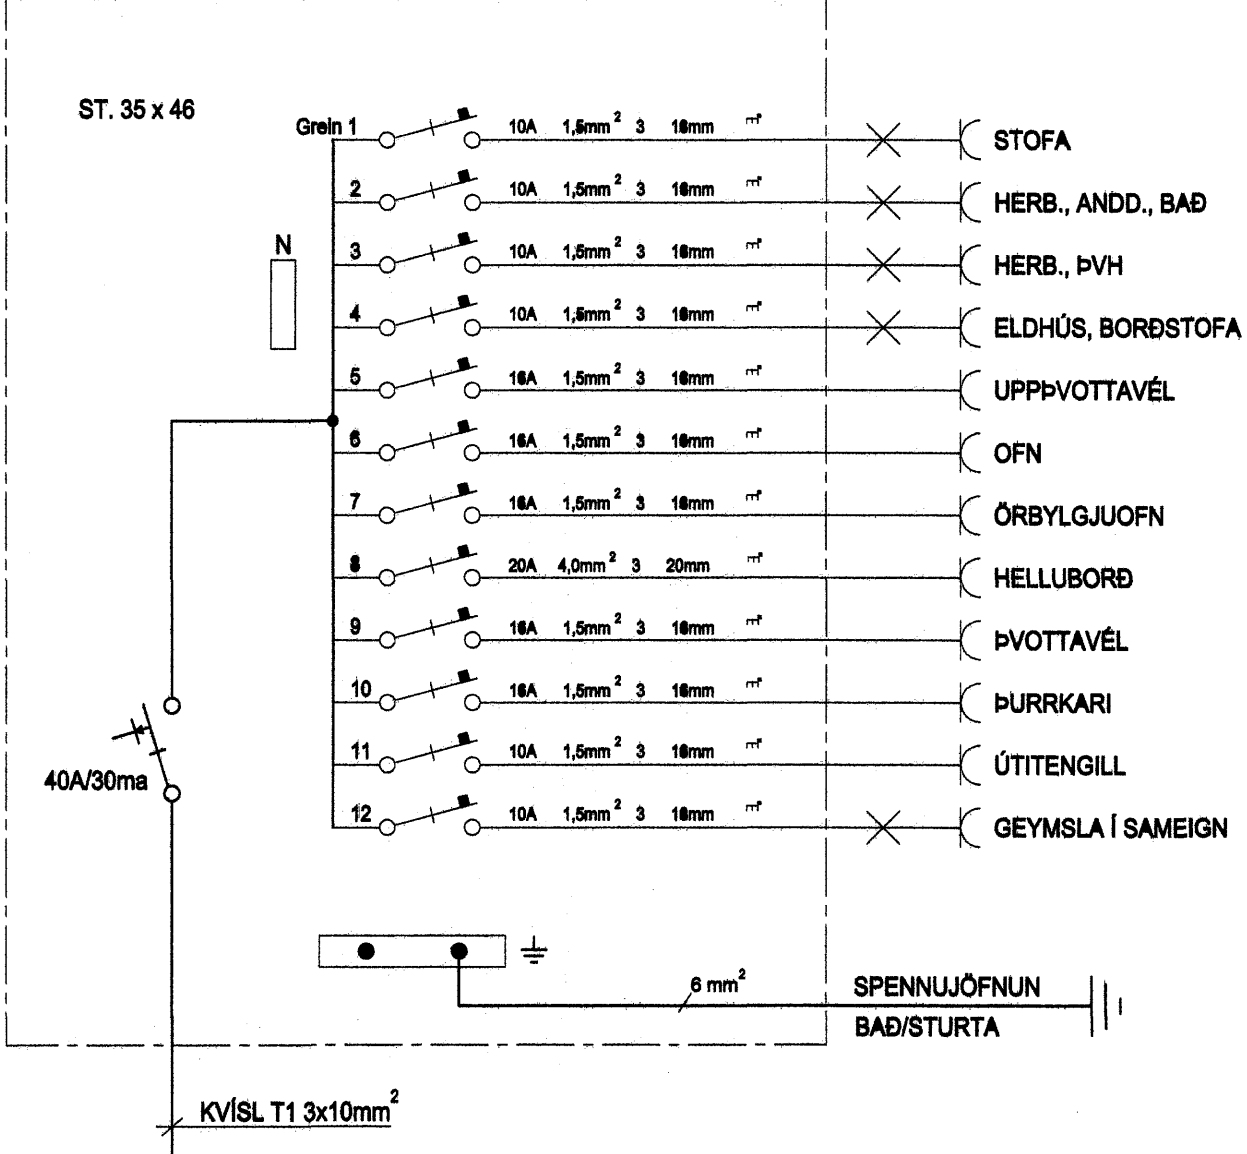


GREINATÓFLUR T4 - T11 - T18

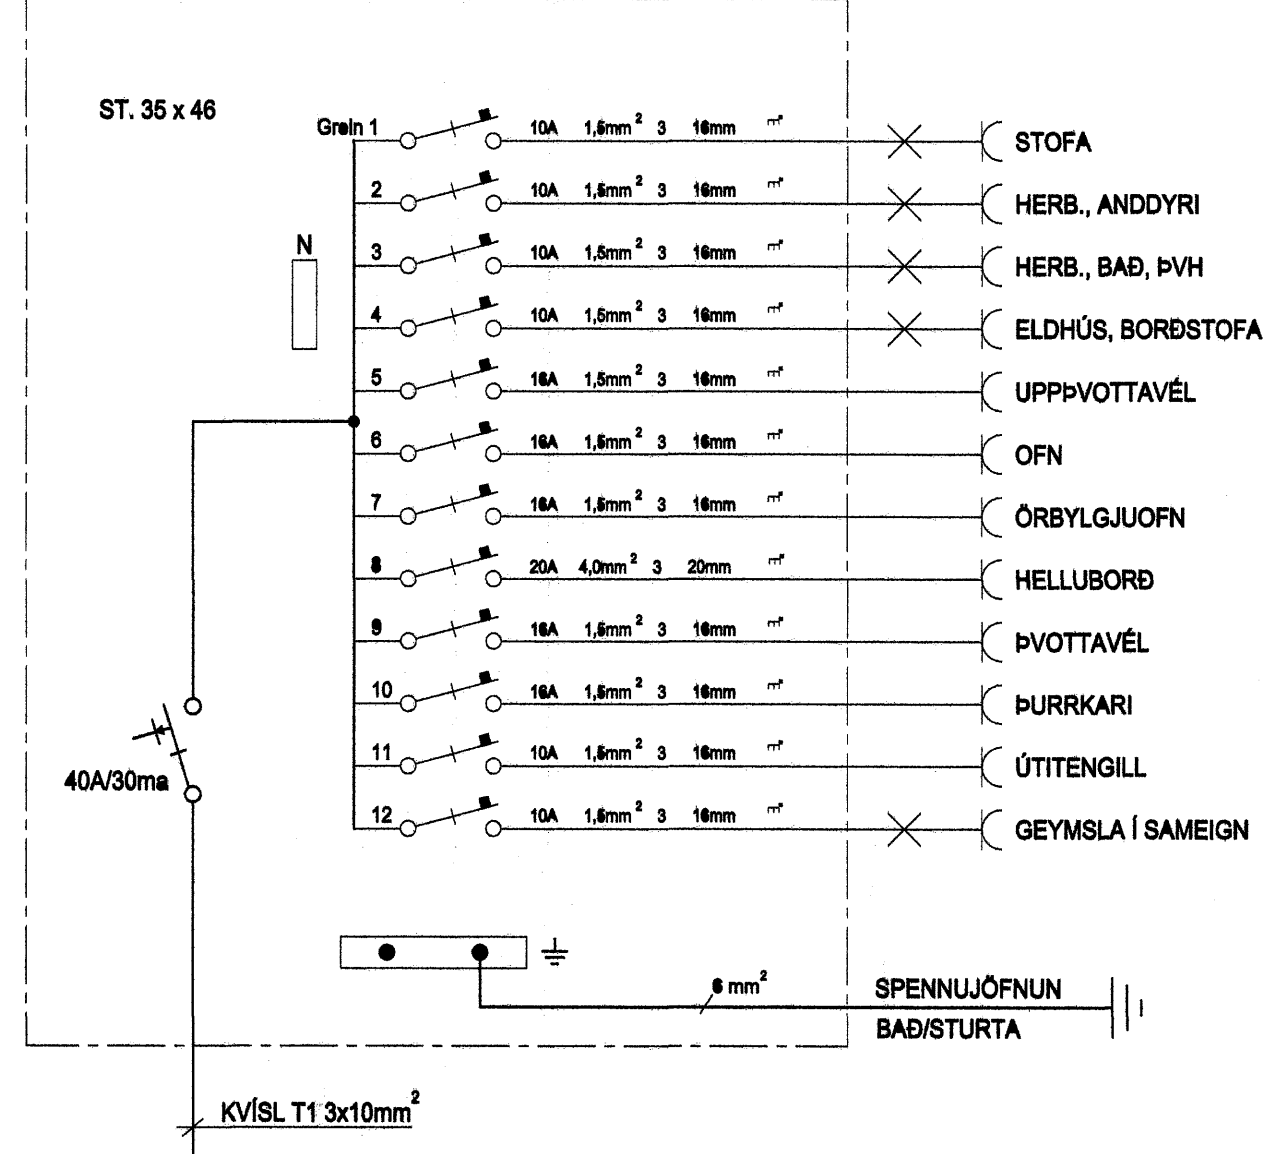


GREINATÓFLUR T5 - T12 - T19

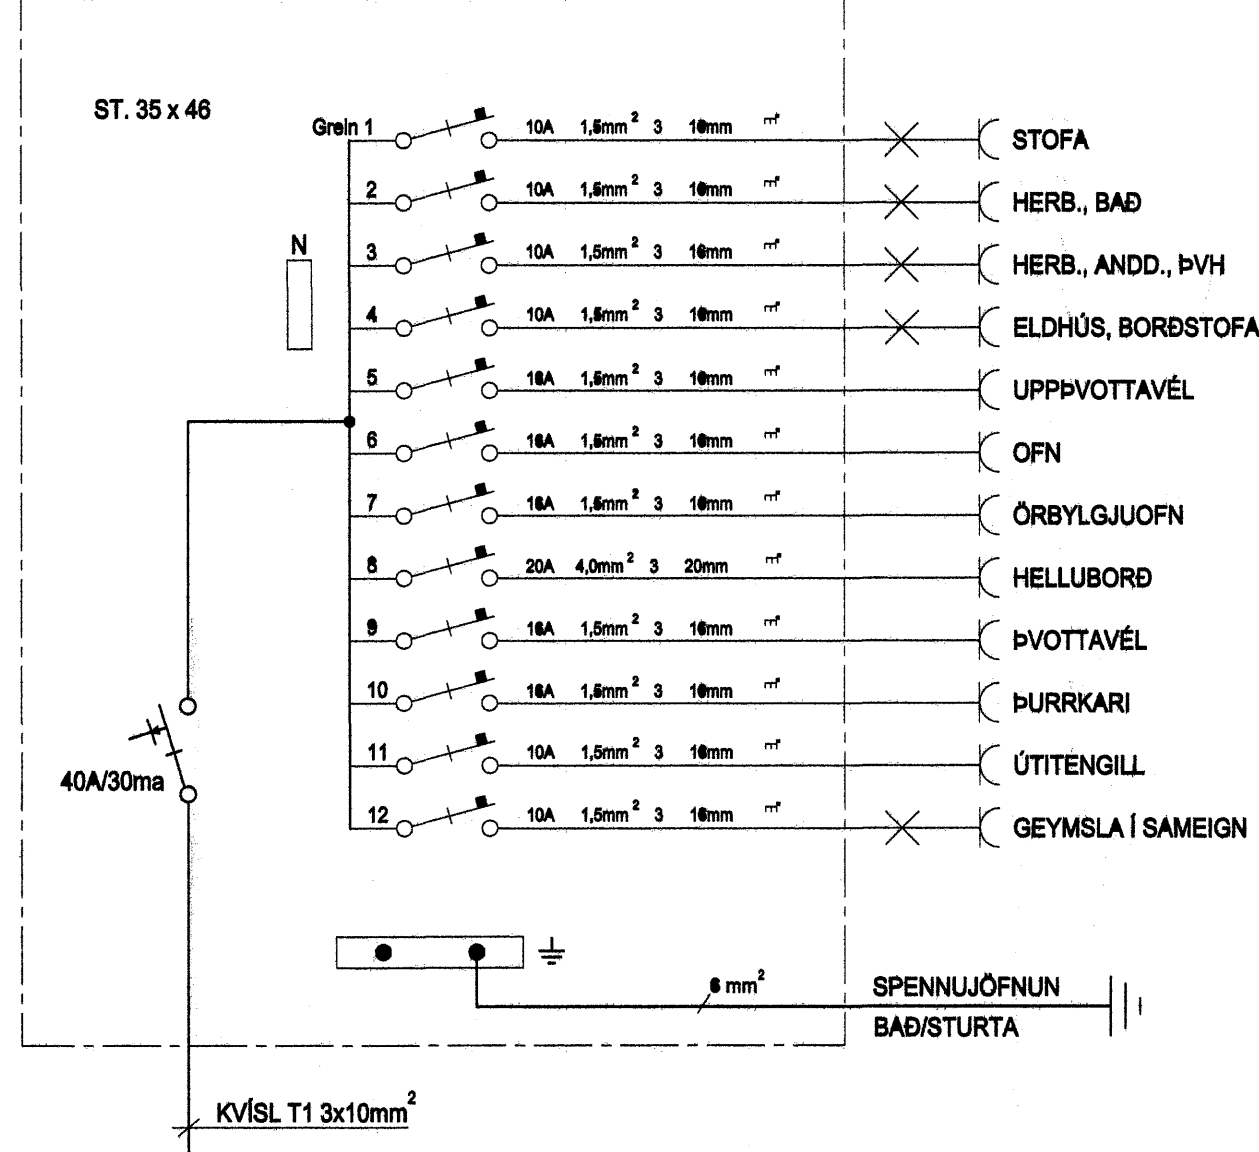

GREINATÓFLUR T6 - T7 - T13 - T14 - T20 - T21

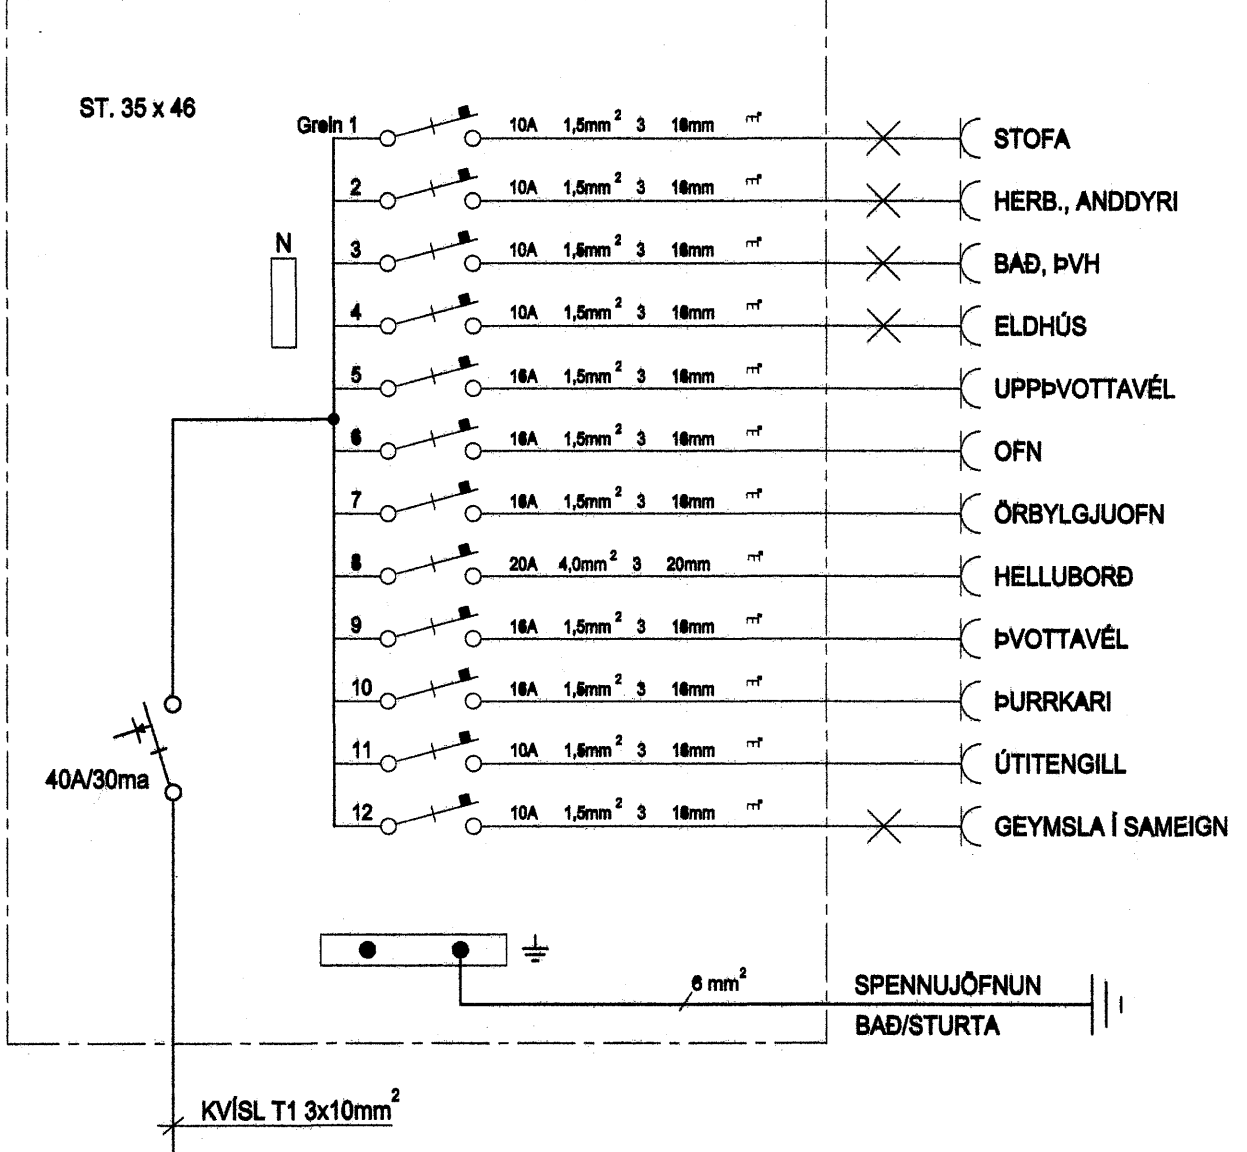

GREINATÓFLUR T8 - T15 - T22

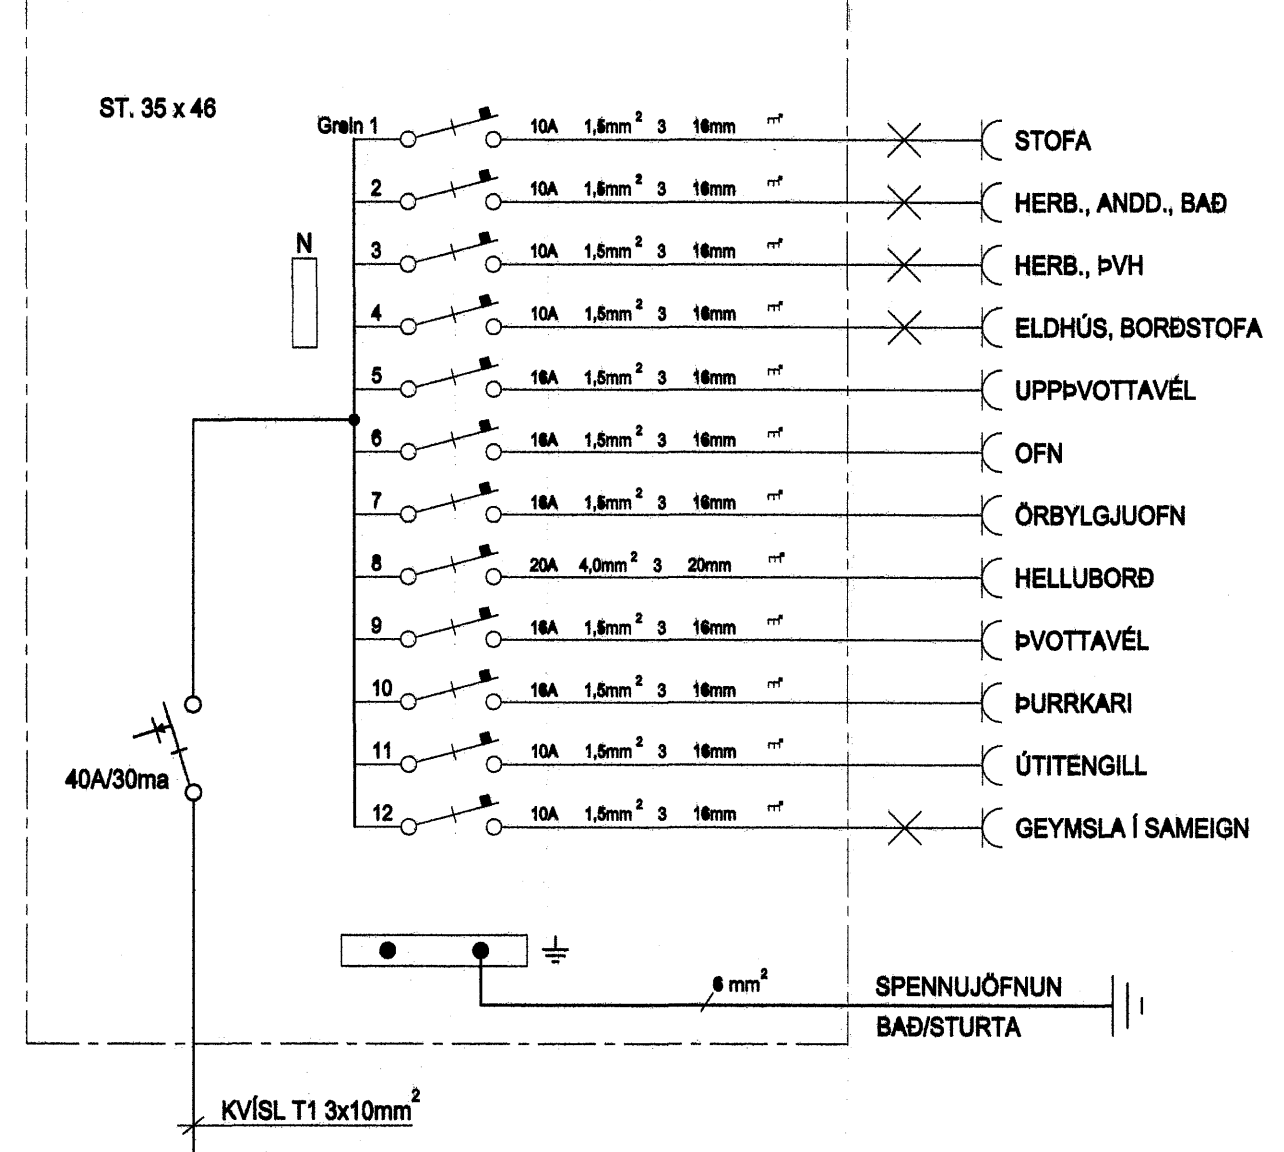

Ískotakláfi:
Garnp.: 7.12.07
82