



1 2 3 4 5 6 7 8 9 10 11 12 13 14 15 16

A  
B  
C  
D  
E  
F  
G  
H

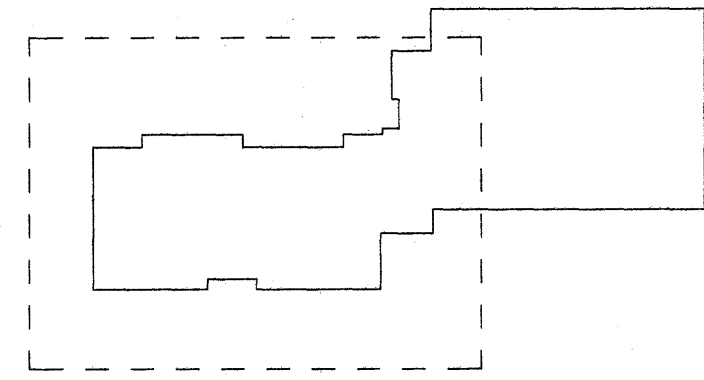

LYKILMYND

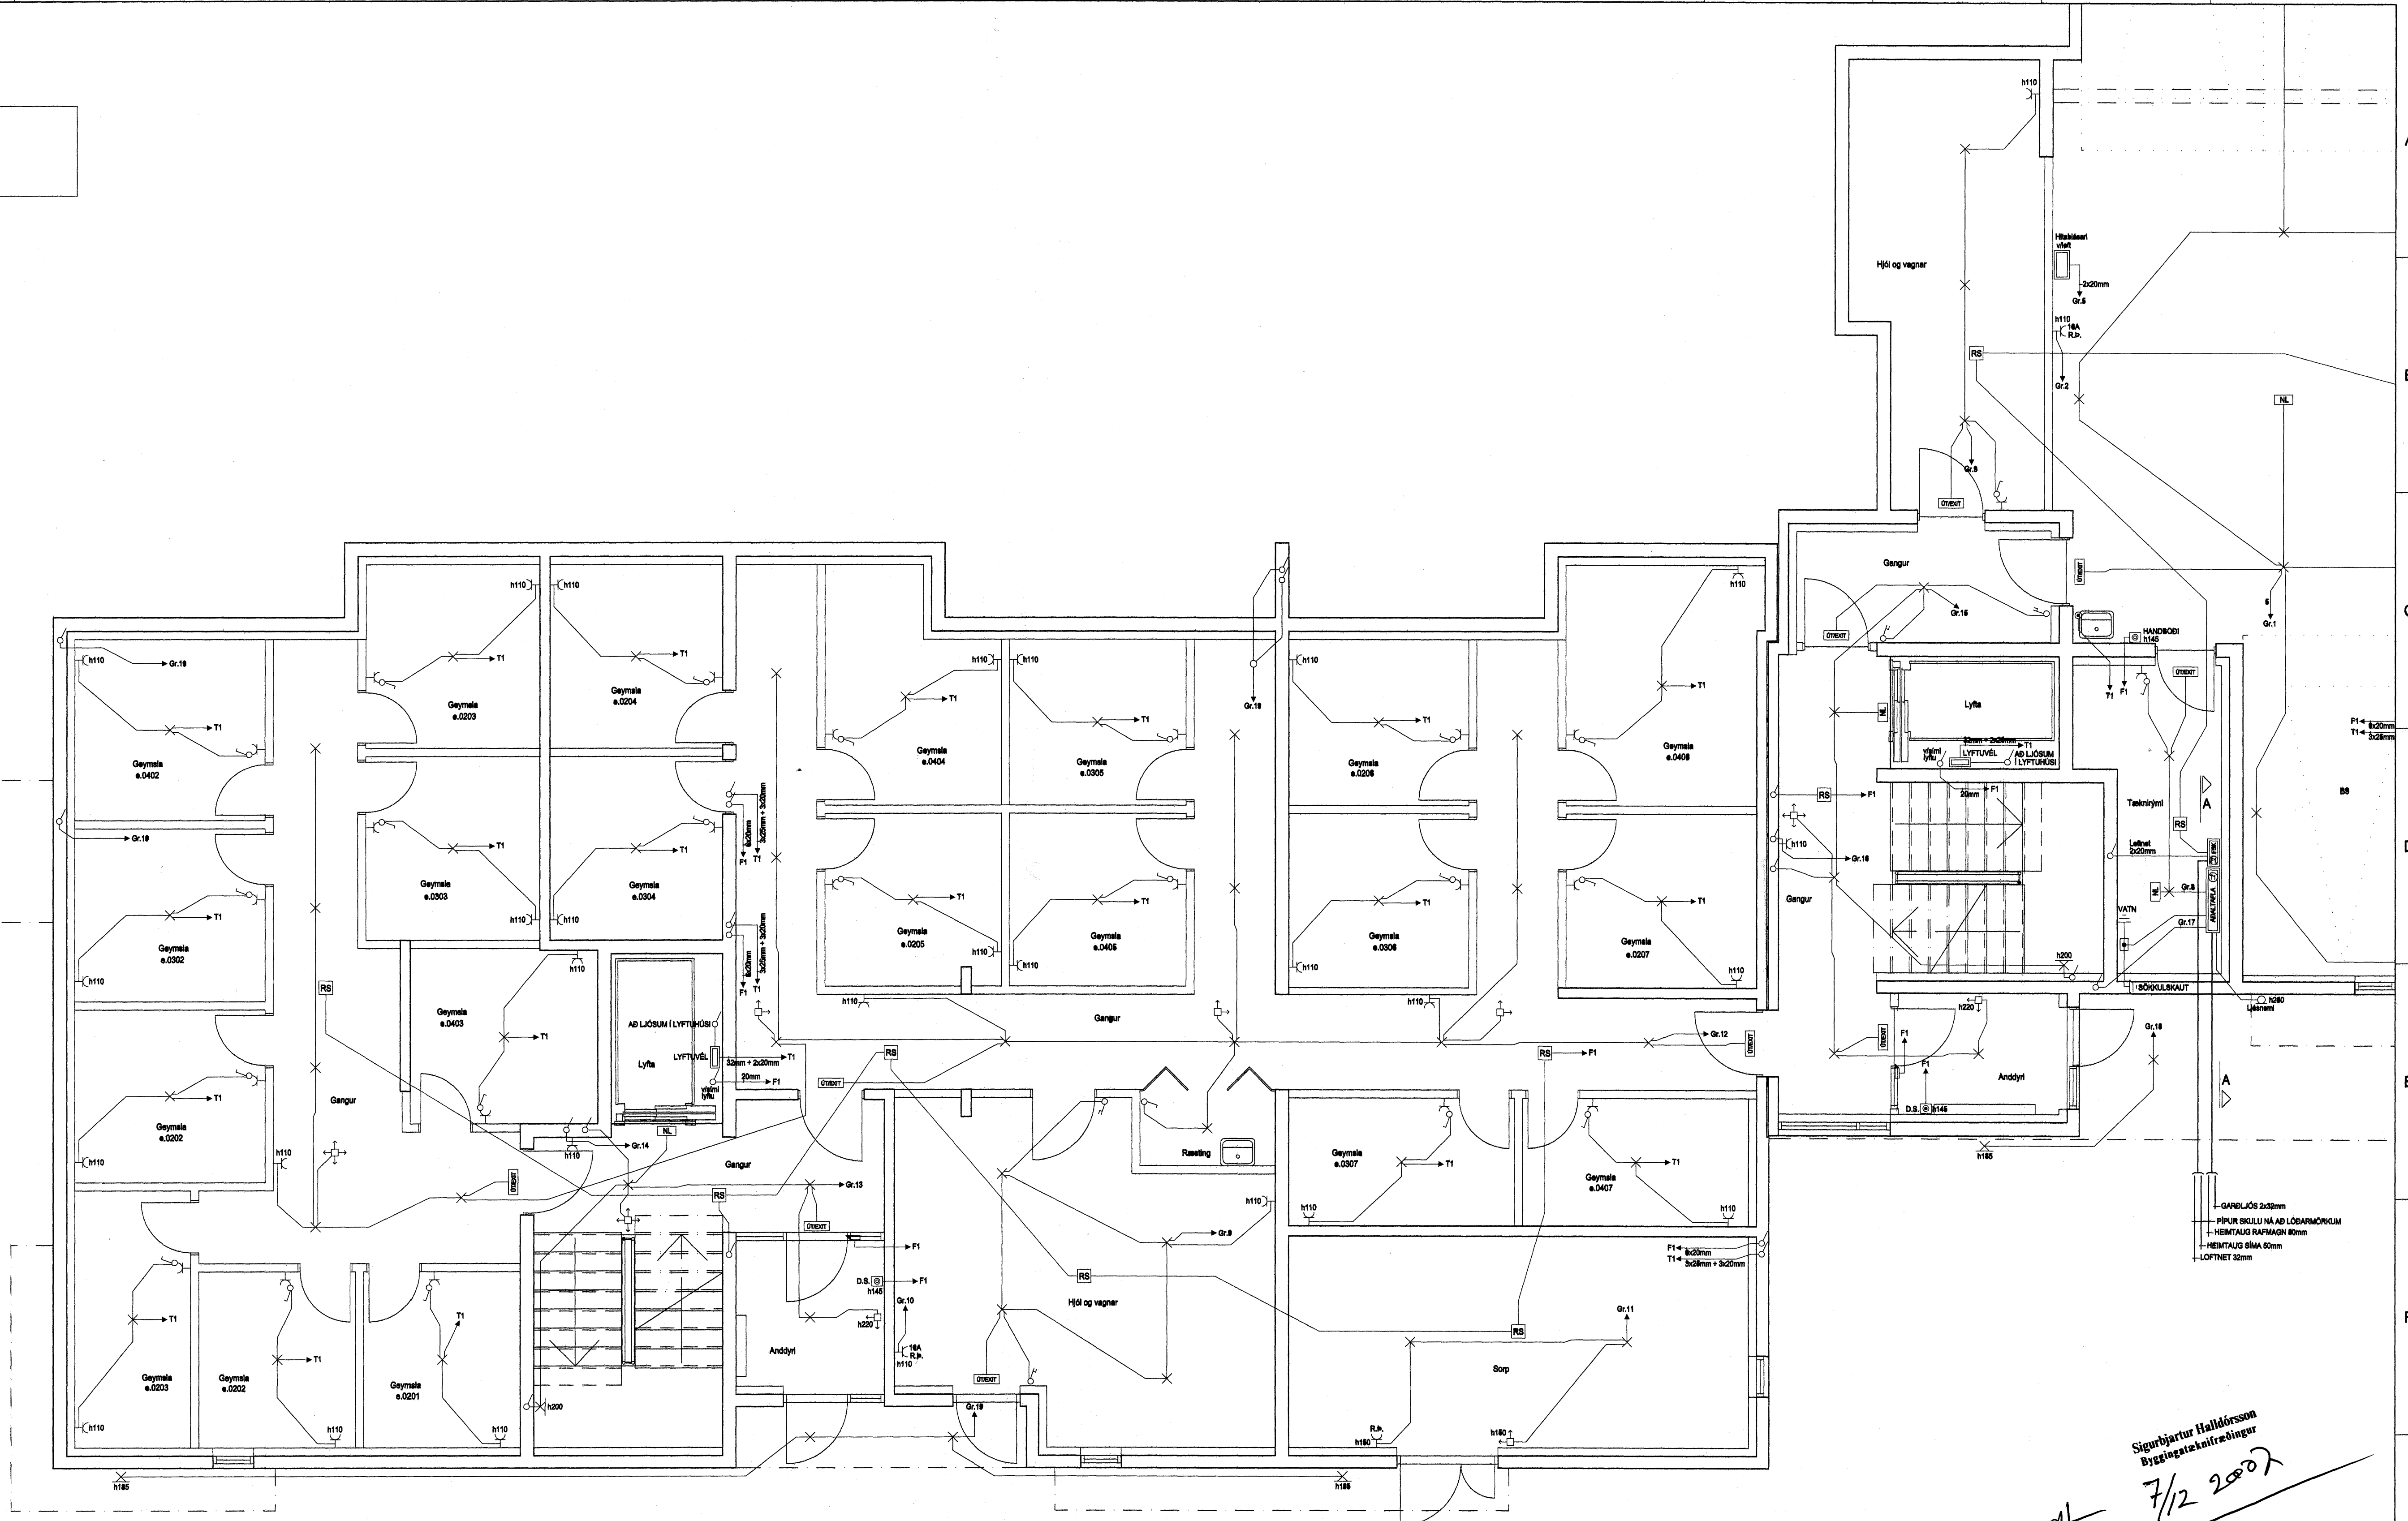

— GARDLÖS 2x20mm  
— PÍPUR SKULU NÁ AD LÖÐARFARVÖLUM  
— HEIMTAUG RAFRAGN 80mm  
— HEIMTAUG SNA 50mm  
— LÖPNET 50mm

*not*  
Sigríður Halldósson  
Byggingarkonráðgjafi  
7/12 2007

Móttaki:  
Samb.: J. R. 207  
H6

DAGS.	13.04.2007	SÍÐA NR.	1 AF 10	HANNAD	HKE	VERKEFNI	BREKKUÁS 1-3, HAFNARFIRDI
TEIKN. NR.	AR-01	TÖLVAHEITI	GRBREKKUÁS1-3	TEIKNAD	PHS	RAFLÖGN	RAFLÖGN
VERKHLUTI	GRUNNMYND 1. HÆÐ	BREYTING A		YFIRFARID	HKE		
MKV.	1:50	BREYTING B					

1 2 3 4 5 6 7 8 9 10 11 12 13 14 15 16