




F 1:20

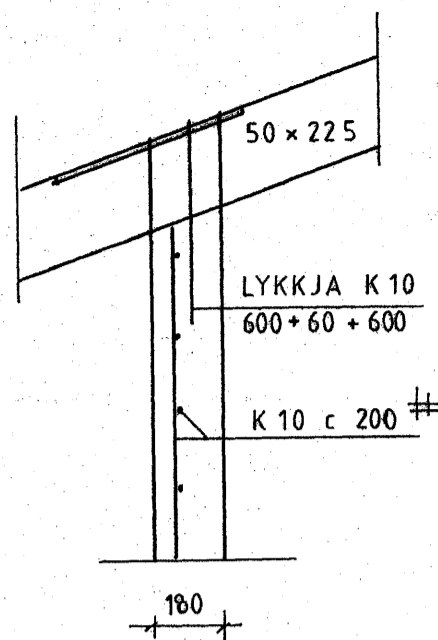


D OG G 1:20

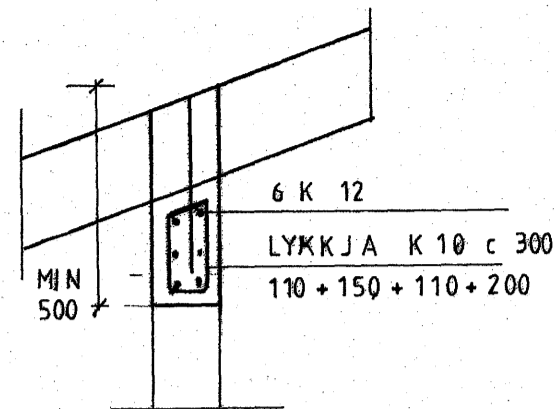


E 1:20

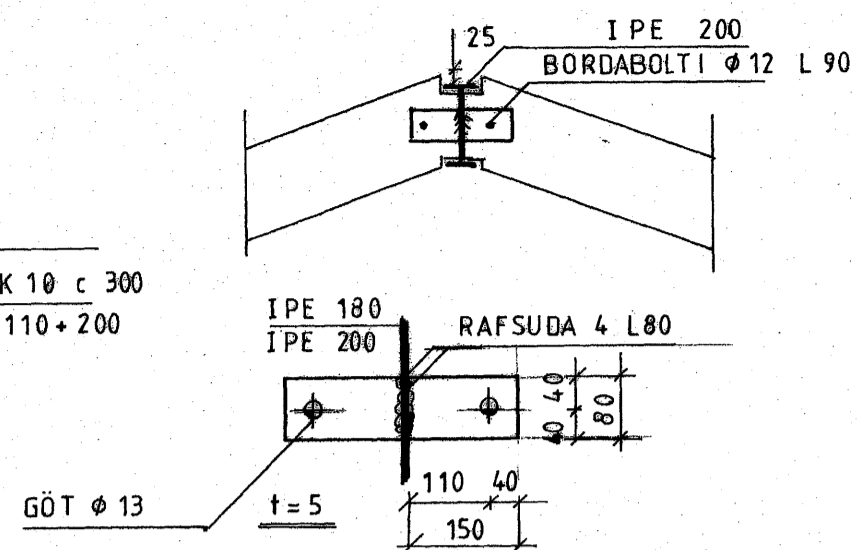


H 1:10

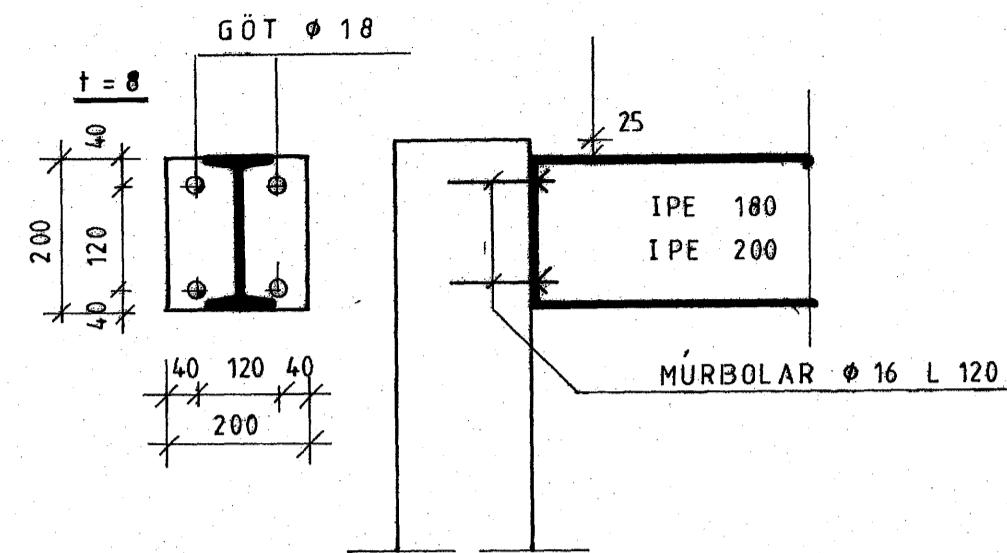


I 1:10

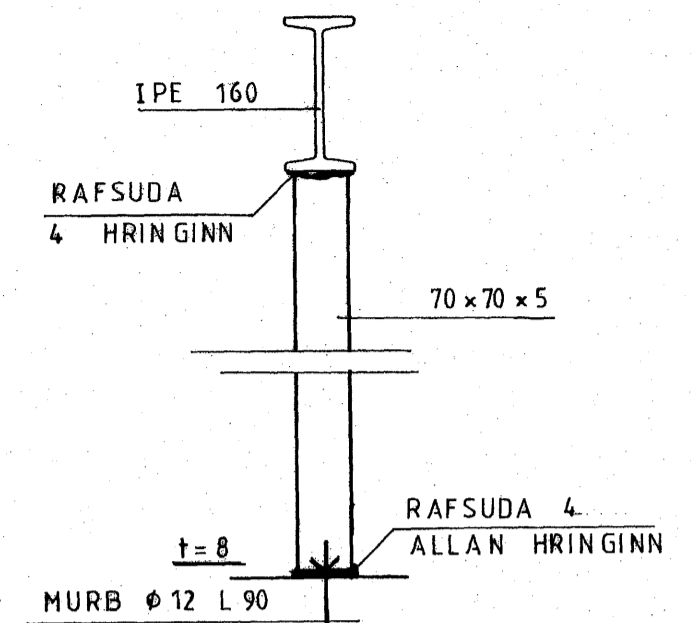


J 1:10

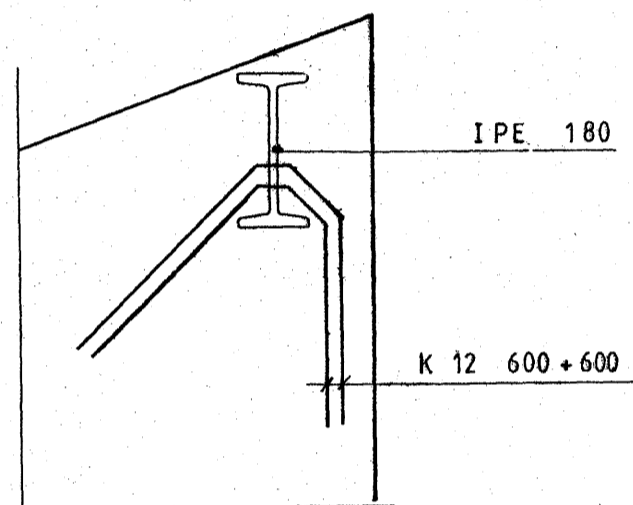


K 1:10

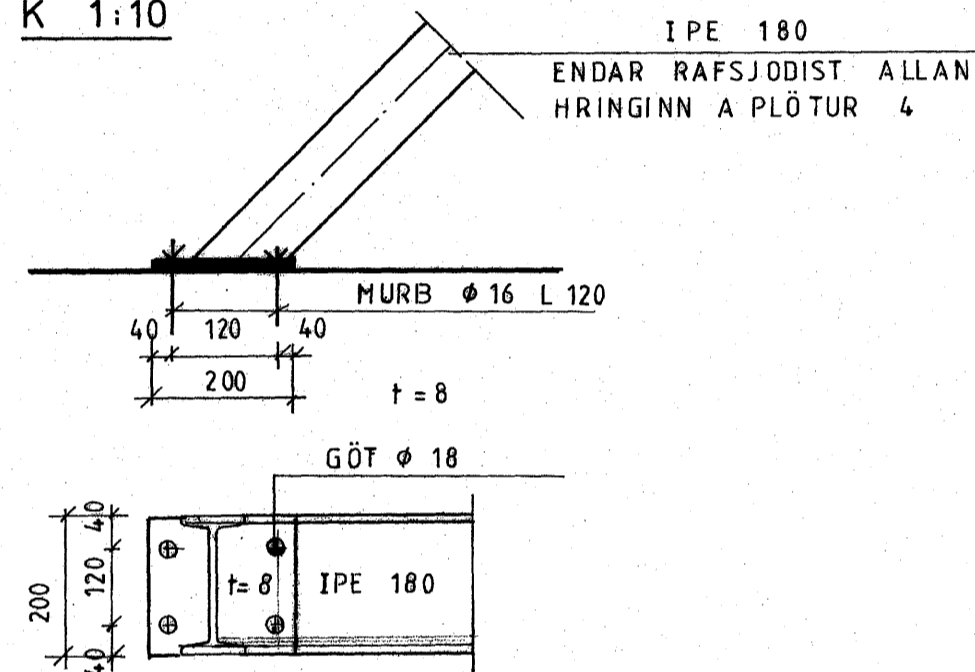


L 1:10

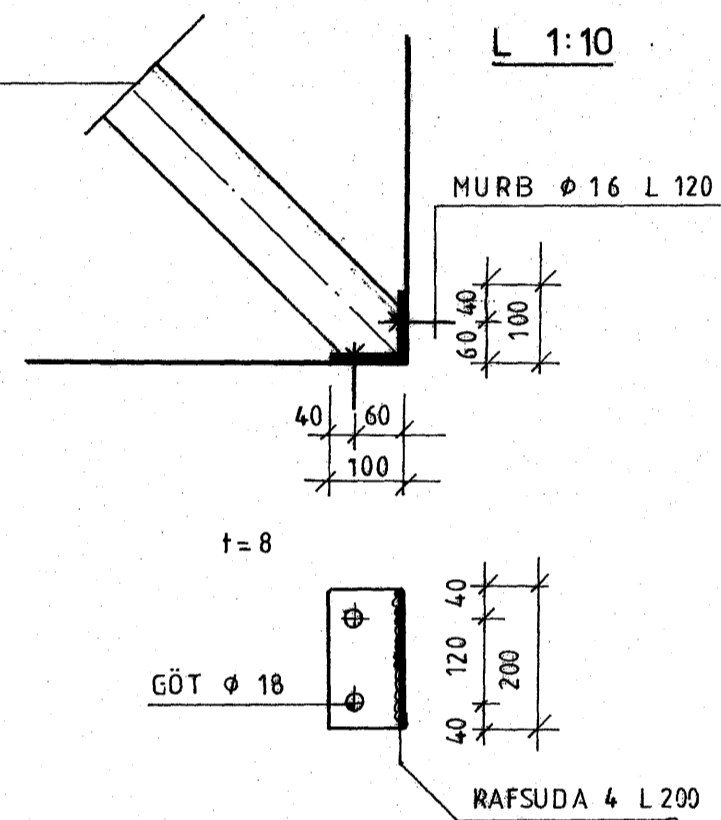

M 1:20

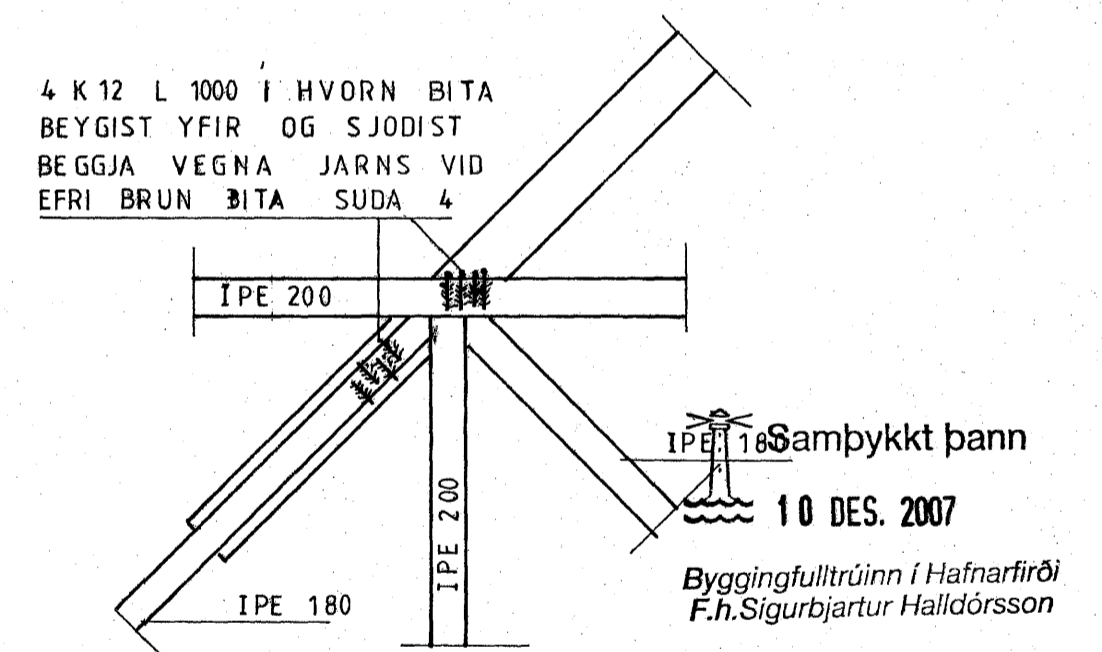

N 1:10

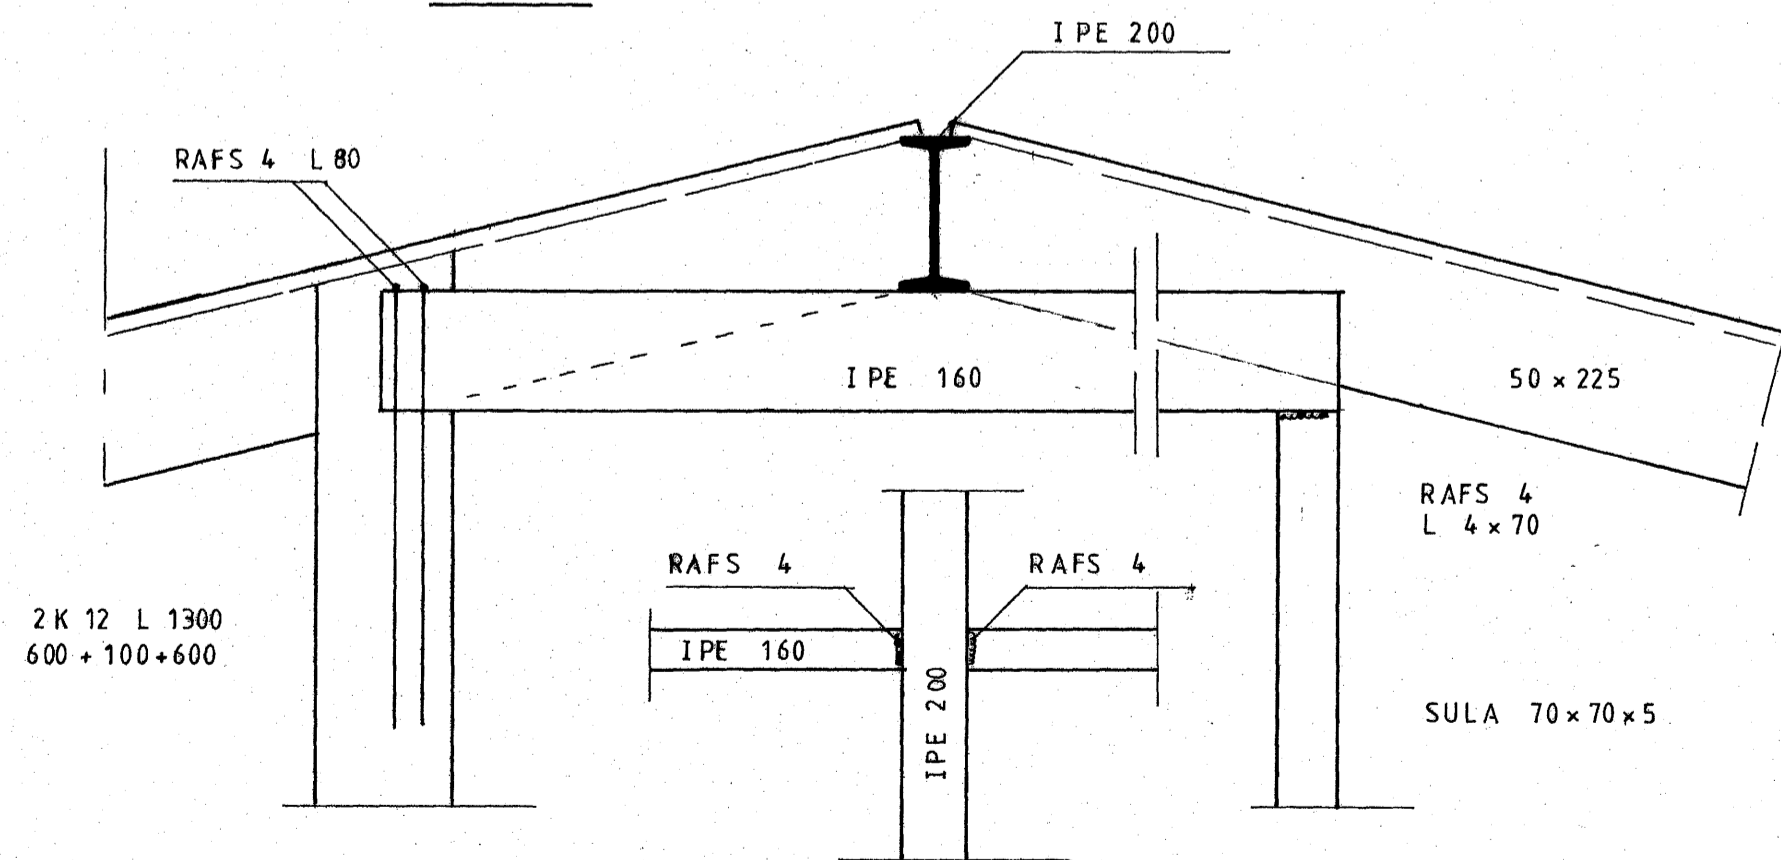

Gisk Gunnarsson
 HNODRAVELLIR 30
 DEILAR
 TEIKNING 04 1:10 1:20
 SEPT. 2007
 G. BALDVIN OLASON 171055 7849