
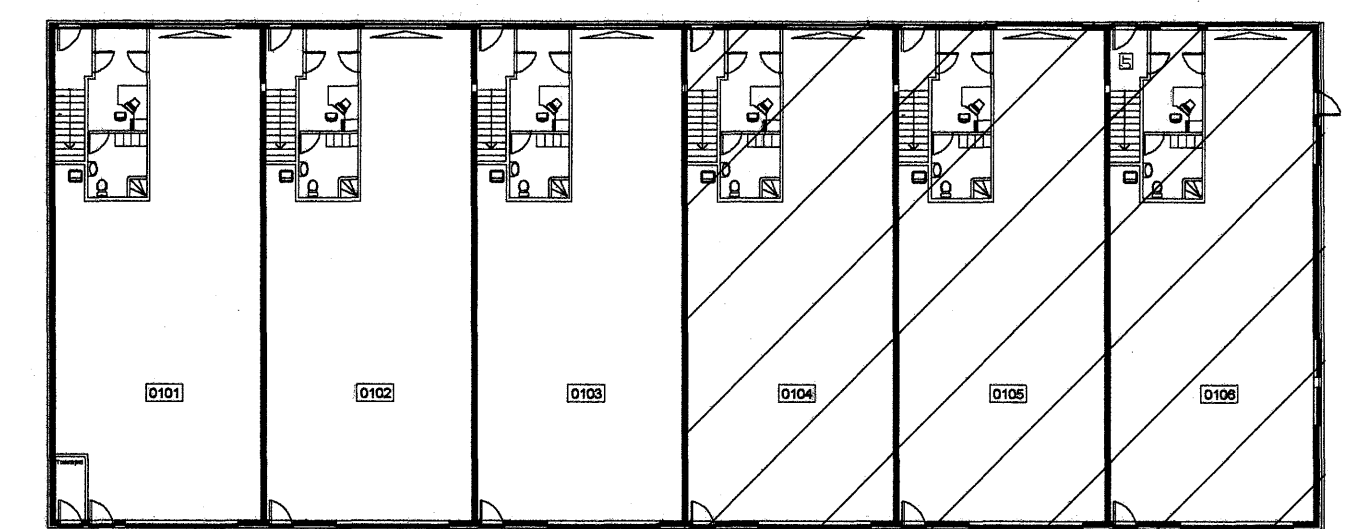


GRUNNMYND 1 HÆÐAR B

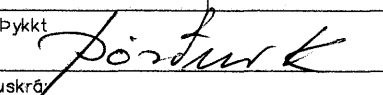

GRUNNMYND 1 HÆÐAR B

Br.	Dags.	Breyting	Br.	ÞKK
Steinhella 4 Hafnarfirði Lágspenna, Smáspenna				
<b>Elys ehf</b> <small>Rafagnatekningar</small> Furuvellir 17, 221 Hafnarfjörður <small>s. 555-4750 gsm. 897-6530</small>				
Hönnuð:	ÞKK	Teknað:	VEC	Yfirforð:
Sambýkk:				ÞKK
Tölvafrá:				
<small>020070714-07 Steinhella 4 raf/Steinhella 4 raf.dwg</small>				
Mkv.	1:50	Blástarf:	A1	
Dags.	06-02-07	Nr.	714-07	Blá:
				102

*Handwritten initials/signature*