



16 17 18 19 20 21 22 23 24 25 26 27 28 29

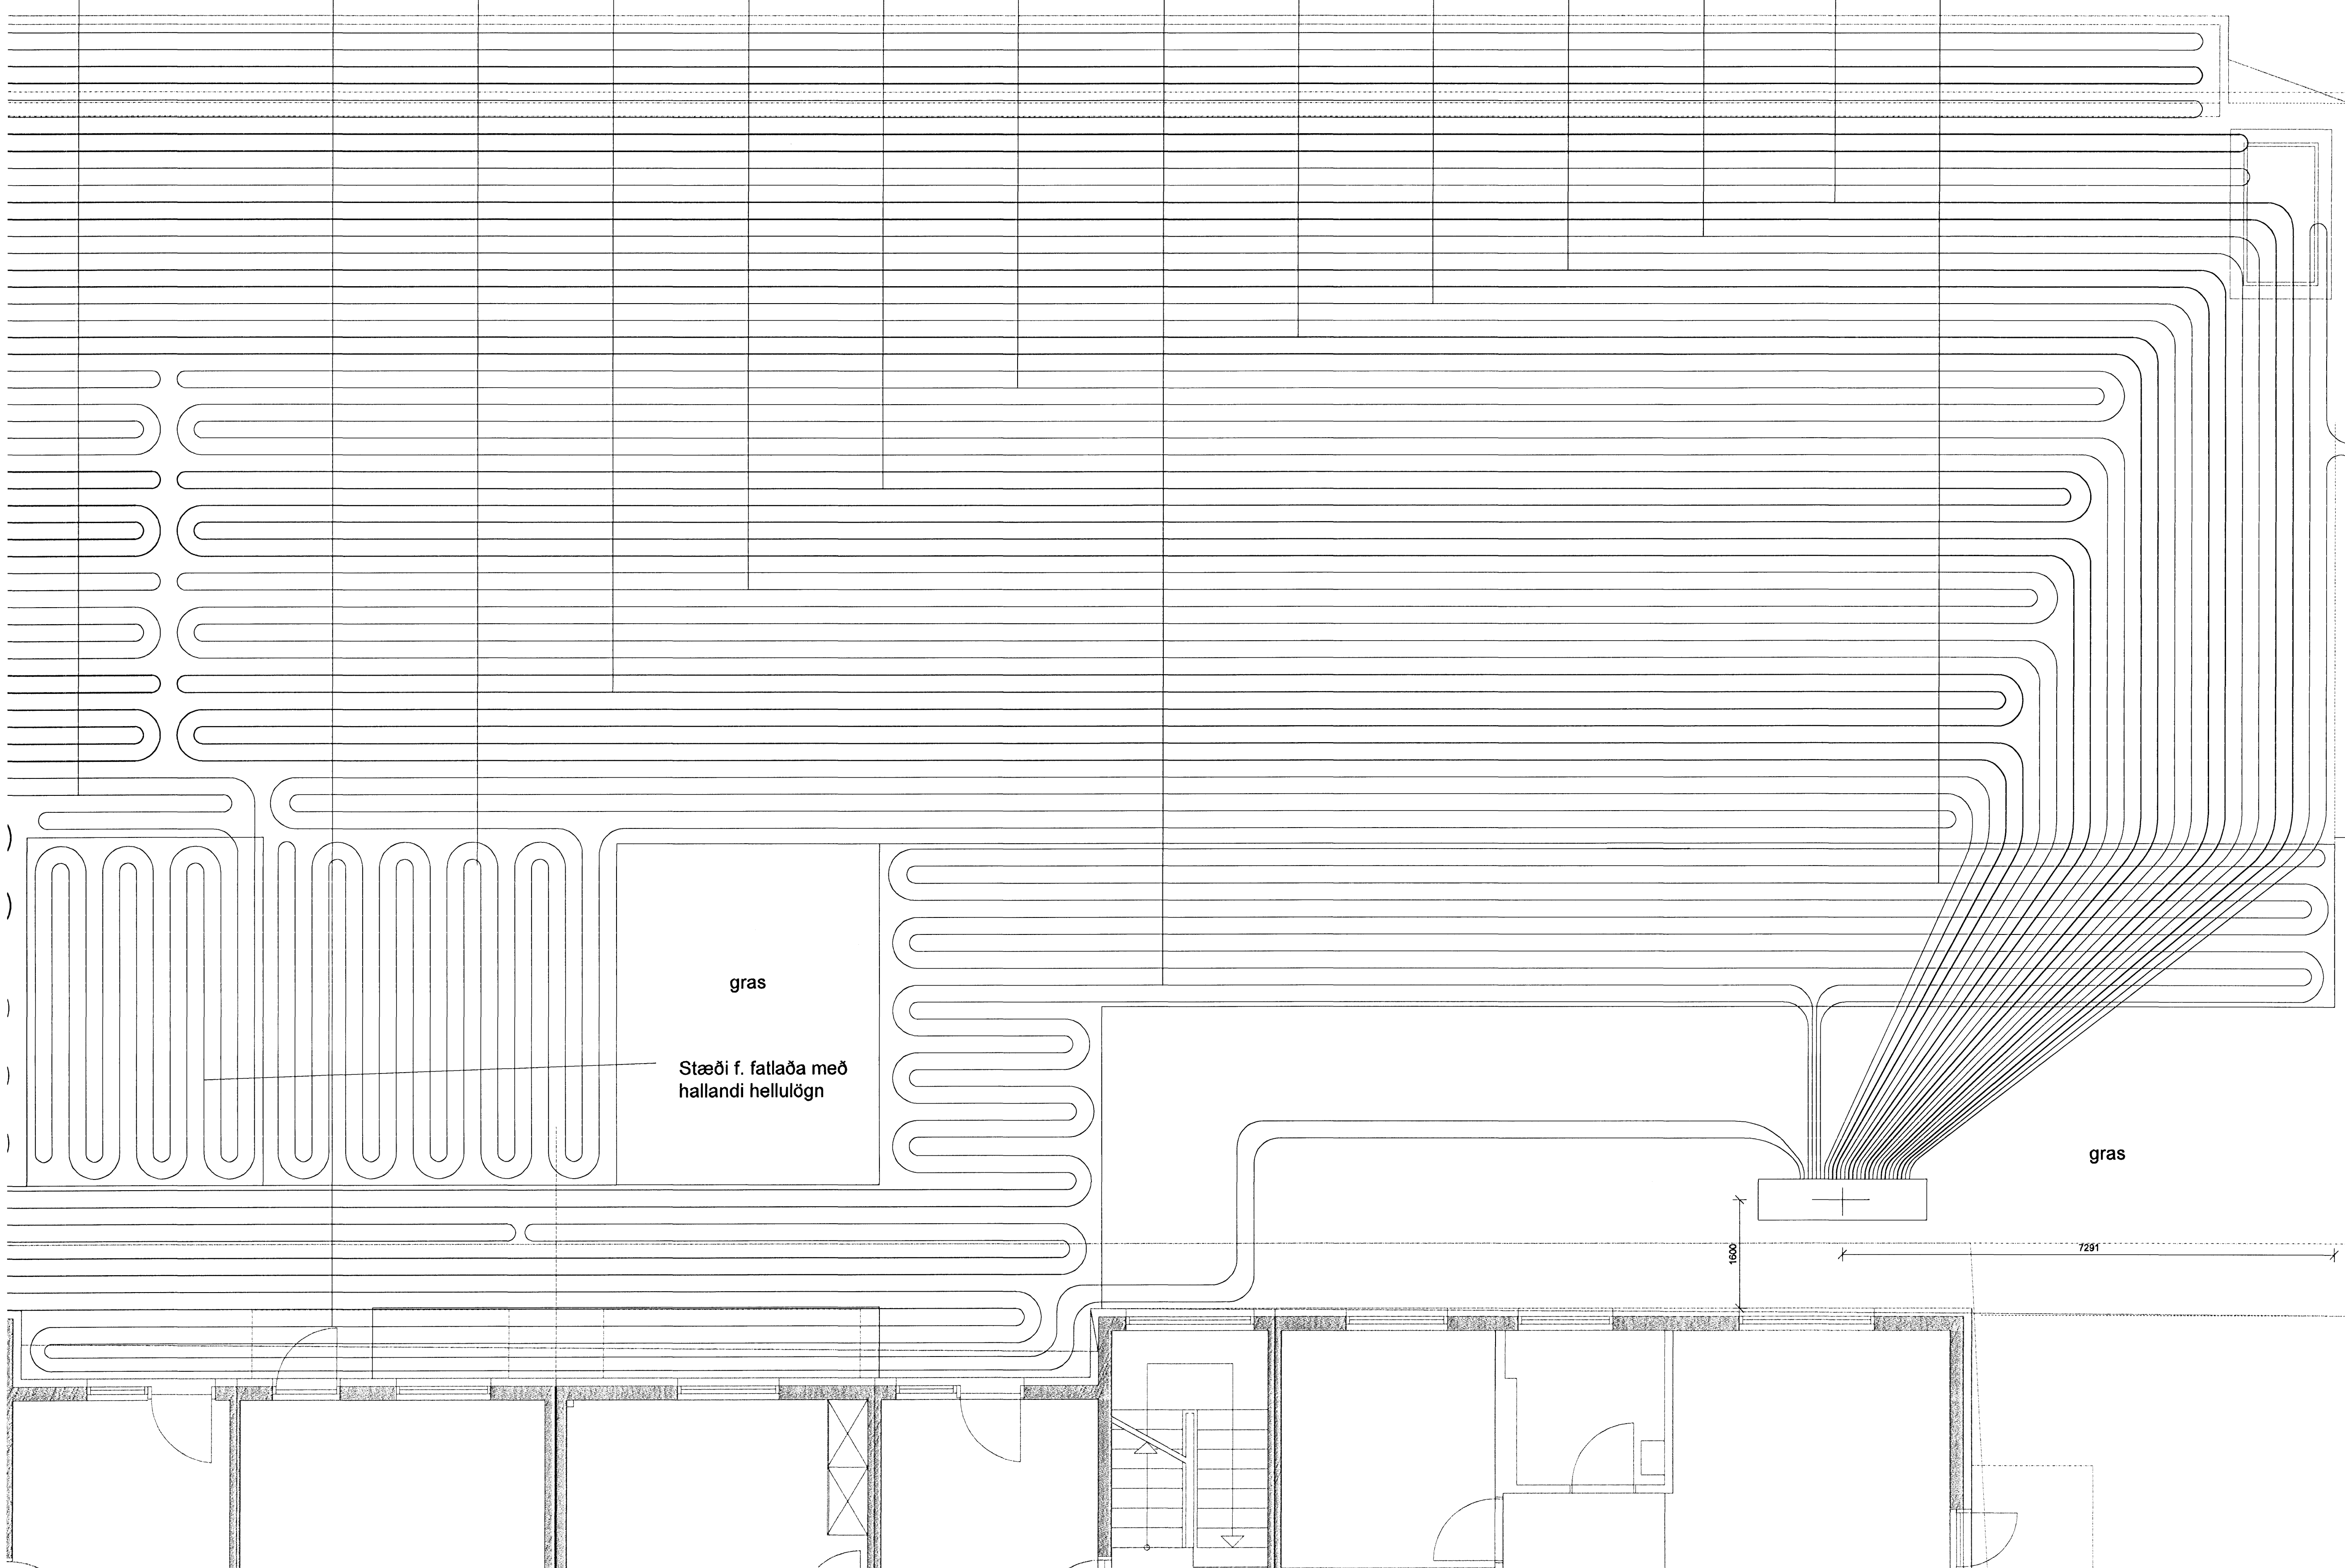

V:\2008\257\06731\_Skipalón\_4-8\Skemmal\_A05731-P512.dwg

Samþykkt þann  
21 JAN. 2008  
Byggingulitruðinn í Hafnarfirði  
F.h.Stigurbjartur Halldórsson

**SKIPALÓN 4-8**

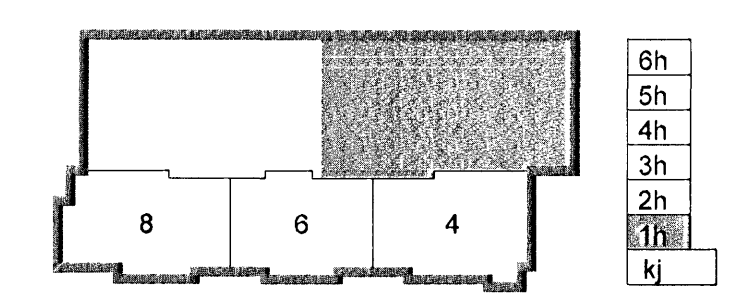

Útg. Dags. Skýring. Hannad/Yfirfarad



**VERKFRÆÐISTOFA**

BEJARHVAUN 20 · 220 HAFNARFJÖRDUR · KENNIT. 710796-2899  
vsb@vsb.is · Sími 585 8600 · Fax 585 8610 · www.vsb.is

Árntun sérhönnuðar Sveinn Aki Sverrisson Kt: 230855 5609

Verkefni: **SKIPALÓN 4-8 HAFNARFIRÐI**

Verkhúsi: **Lagnir Snjóbræðslu slaufur í plan Grunnmynd**

Hannad	Teknað	Yfirfarad	Kvartál	Síða
RJK	RJK	SÁS	1:50	1/A1
Dags.	Verkefni	Teikning	Útgáfa	
18.04.2007	06731	P512		