



SNID A - A 1:100

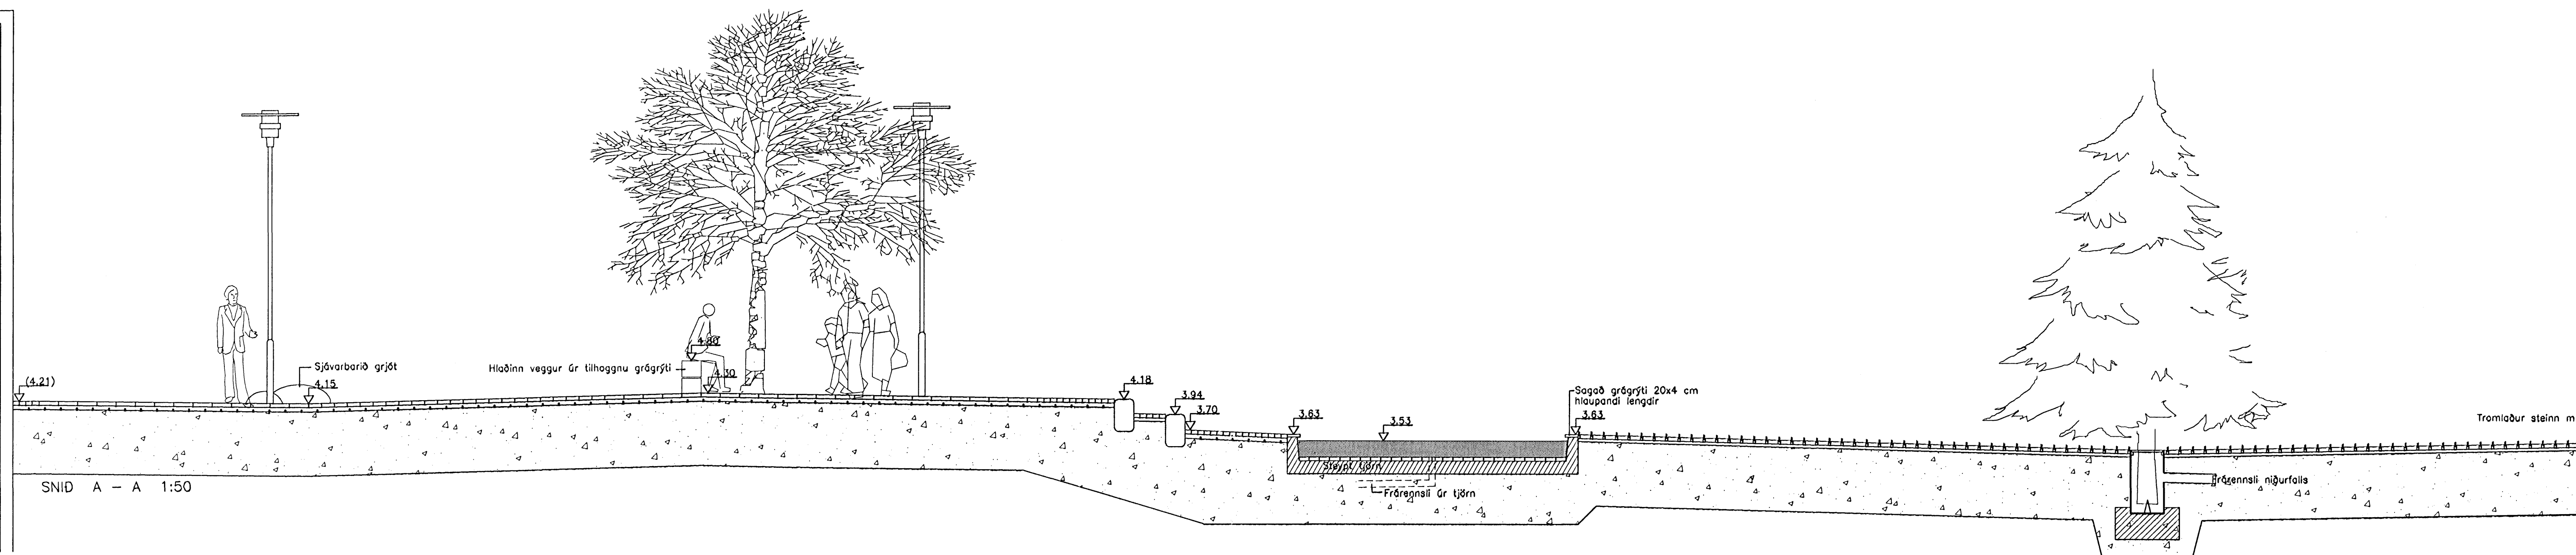

SNID A - A 1:50

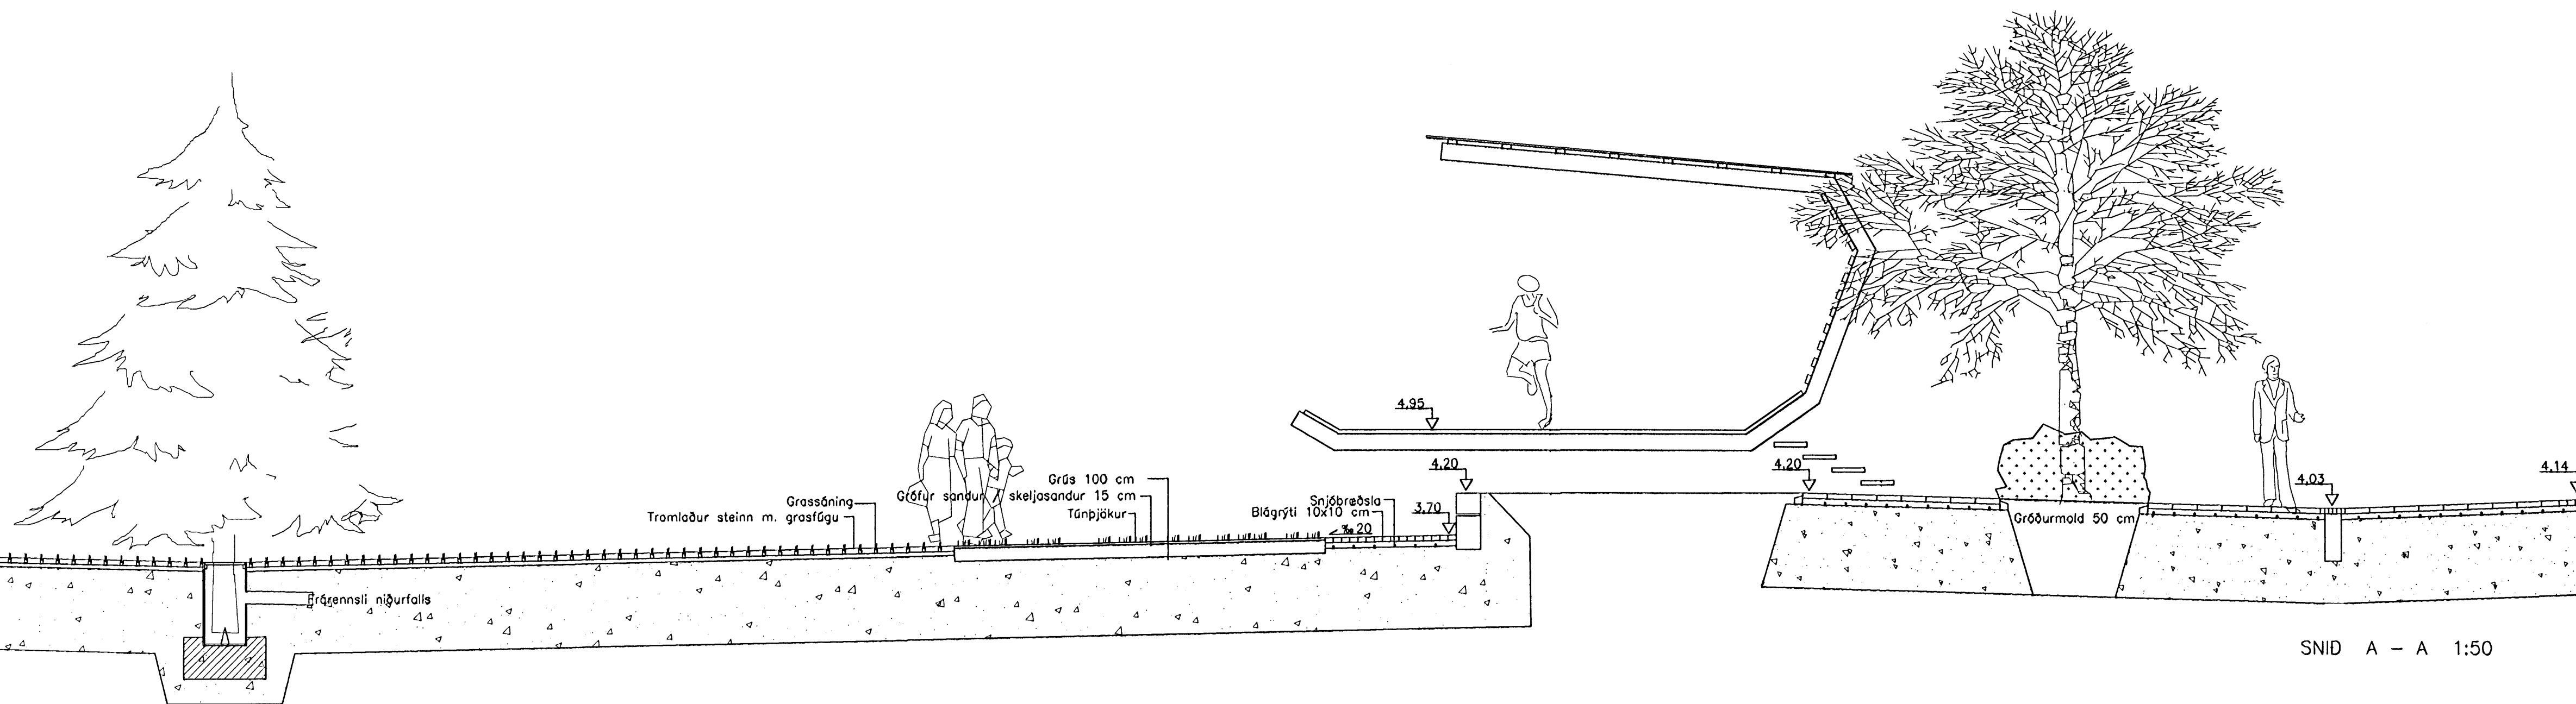

SNID A - A 1:50

Samþykkt þann
10. DES. 2007
Byggingufulltrúinn í Hafnarfirði
F.h. Sigurbjartur Halldórsson

THORSPLAN - BEJARTORG
ÓTBODSTEIKNINGAR
ÞVERSNIÐ

KVARDI-A1: 1:50
DAGS: 29.05.2005
FLOKKUR: 1400
SKRÁ: 04070-serleikn_02

TEIKN NR: V-105
HANNAD: ÞH
TEIKNAD: ÞH, EPB
VERKNR: 04070

LANDSLAG REI
LANDSLAGSARKITEKTAR FÍLA
SKÓLAVÖRÐUSTÍG 11, 101 REYKJAVÍK, SÍMI: 5355300, FAX: 5355301
VEFFANG: WWW.LANDSLAG.IS / NETFANG: LANDSLAG@LANDSLAG.IS