



ÚTLIT Á TÖFLUKASSA T01 MKV: 1:10

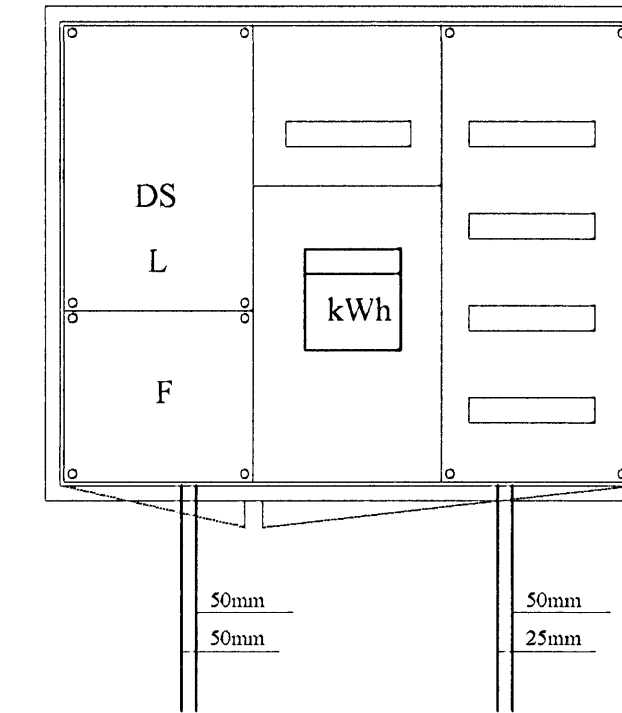


SÖKKULSKAUT MKV: 1:10


Snið af töfluvegg

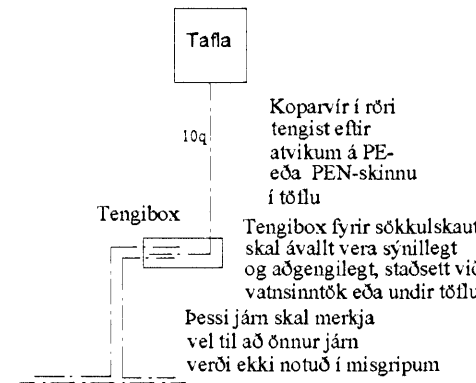


Grunnmynd sökkulveggja

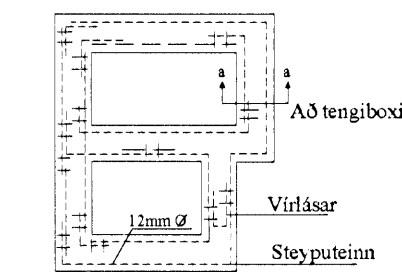


Snið í töfluvegg

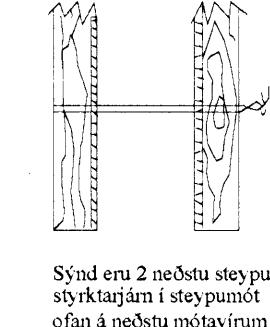

Virlásar

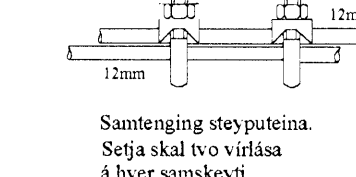

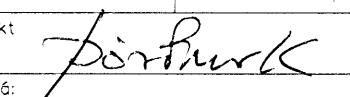A	14/5/07	VERKTEIKNING	KÓÞ	ÞKK
Br.	Dags.	Bréyting	Br.	Sö.
KLUKKUVELLIR 9 RAFLAGNIR TAFLA,SÖKKULSKAUT				
Elys ehf Furuvellir 17, 221 Hafnarfjörður s. 555-4750 gsm. 897-6530 Raflagnatekningar				
Höfundur:	ÞKK	Teknað:	KÓÞ	Virfandi:
Samþykkt:			Kr.:	040851-4969
Tölvuskrd:				
Mkv:	1:100,1:10,1:1	Boðstærð:	A1	
Dags:	MAI-2007	Nr:	2007-06	Blök:
				301