


B

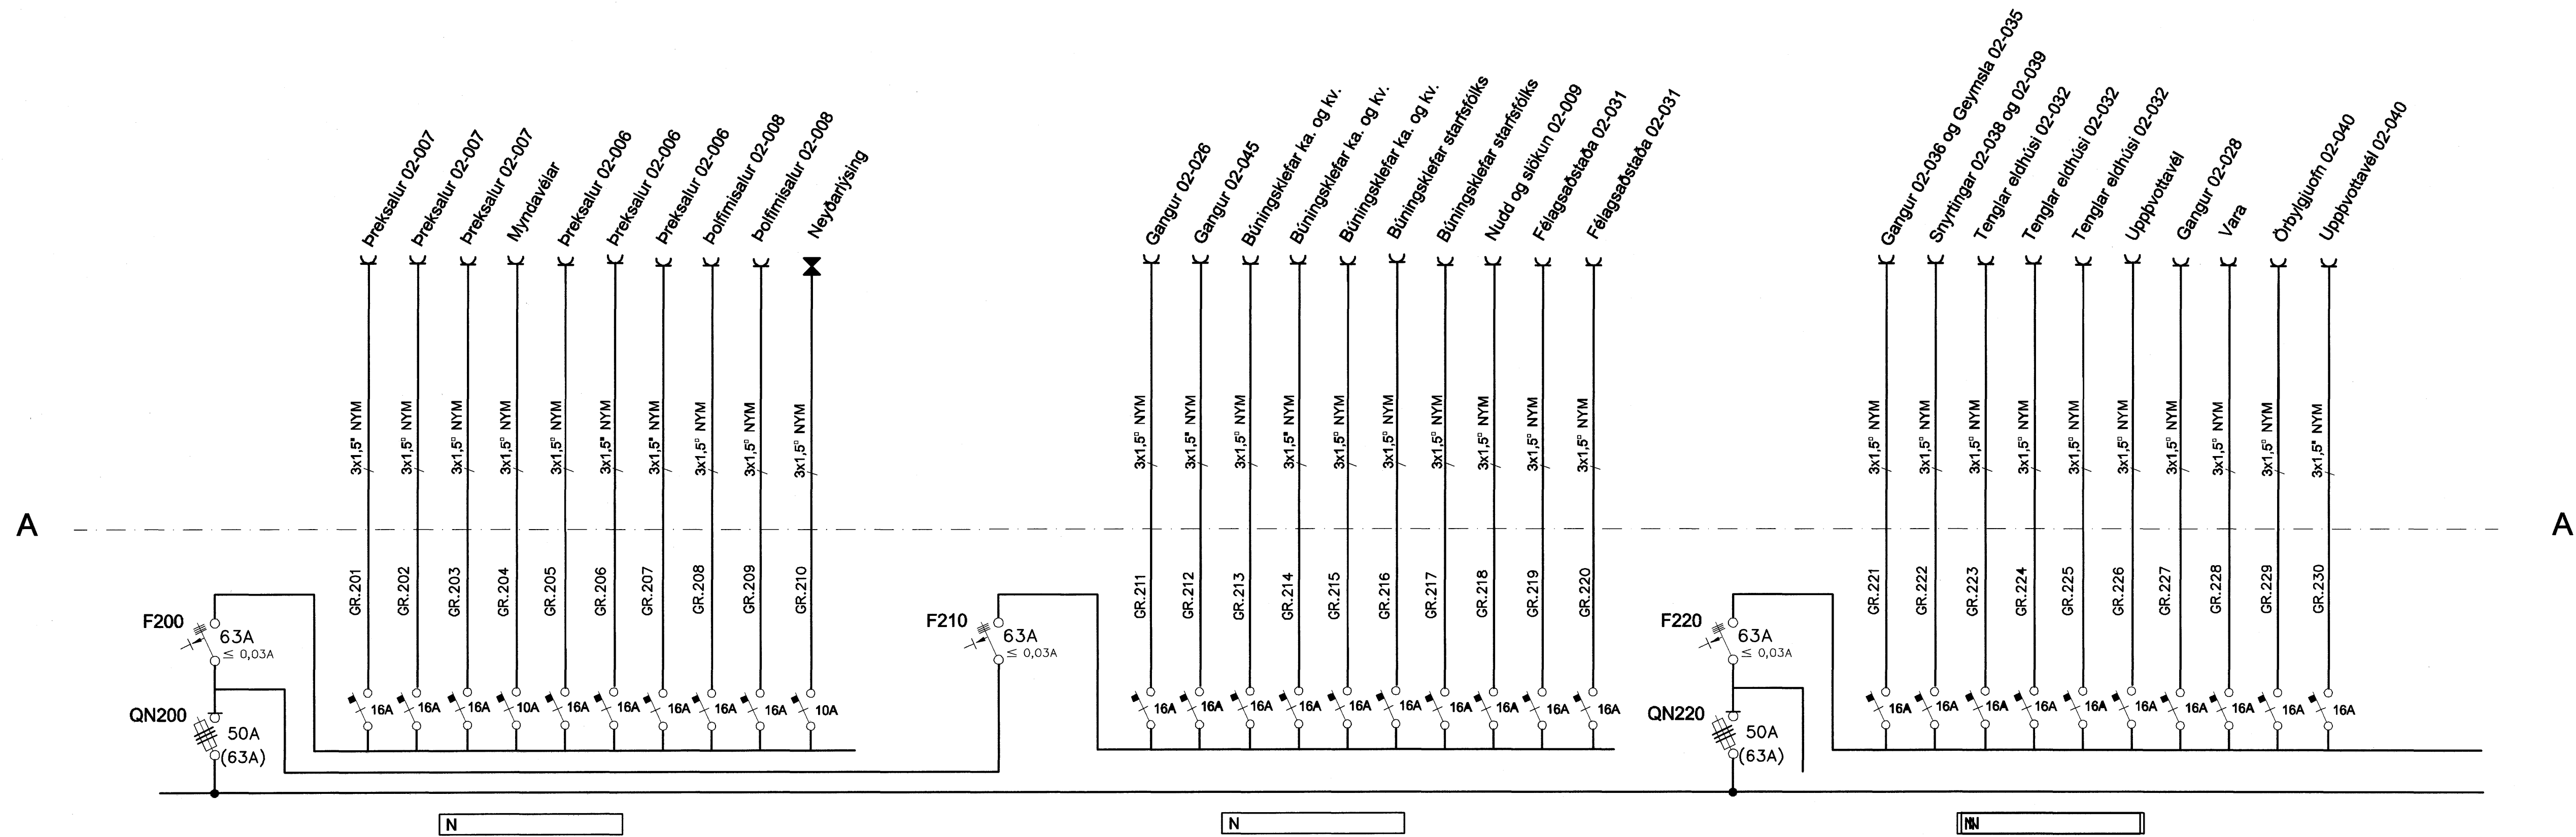

B

BATTERIÐ

VERK:	0617
MÖTT:	20.4.2017
SAMP:	
SKYRING:	

A		06-11-04	HEIMTAUGARTEIKNING	T.S.	T.S.	220146-2439	SUNDMISTÖÐ Á VÖLLUM HAFNARFIRÐI TÖFLUHERBERGI 2 HÆÐ EINLÍNUMYND AF TÖFLU T2.1(2)		NOV.	E2.1(2)	
ÚTG.	DAGS			TEKN.	HAUND	SAMMYKKT	KENNITALA	TERA	RAFMAGNSVERKFRÆÐISTOFA	ÓTG.	A
									EDMUND BELLERSEN		
									TRAJOTTI BYENJÖRNSON		
									RAFMAGNSVERKFR.		
									SÍMI 5687388		
									SÍMI 5687380		