


T1

T2

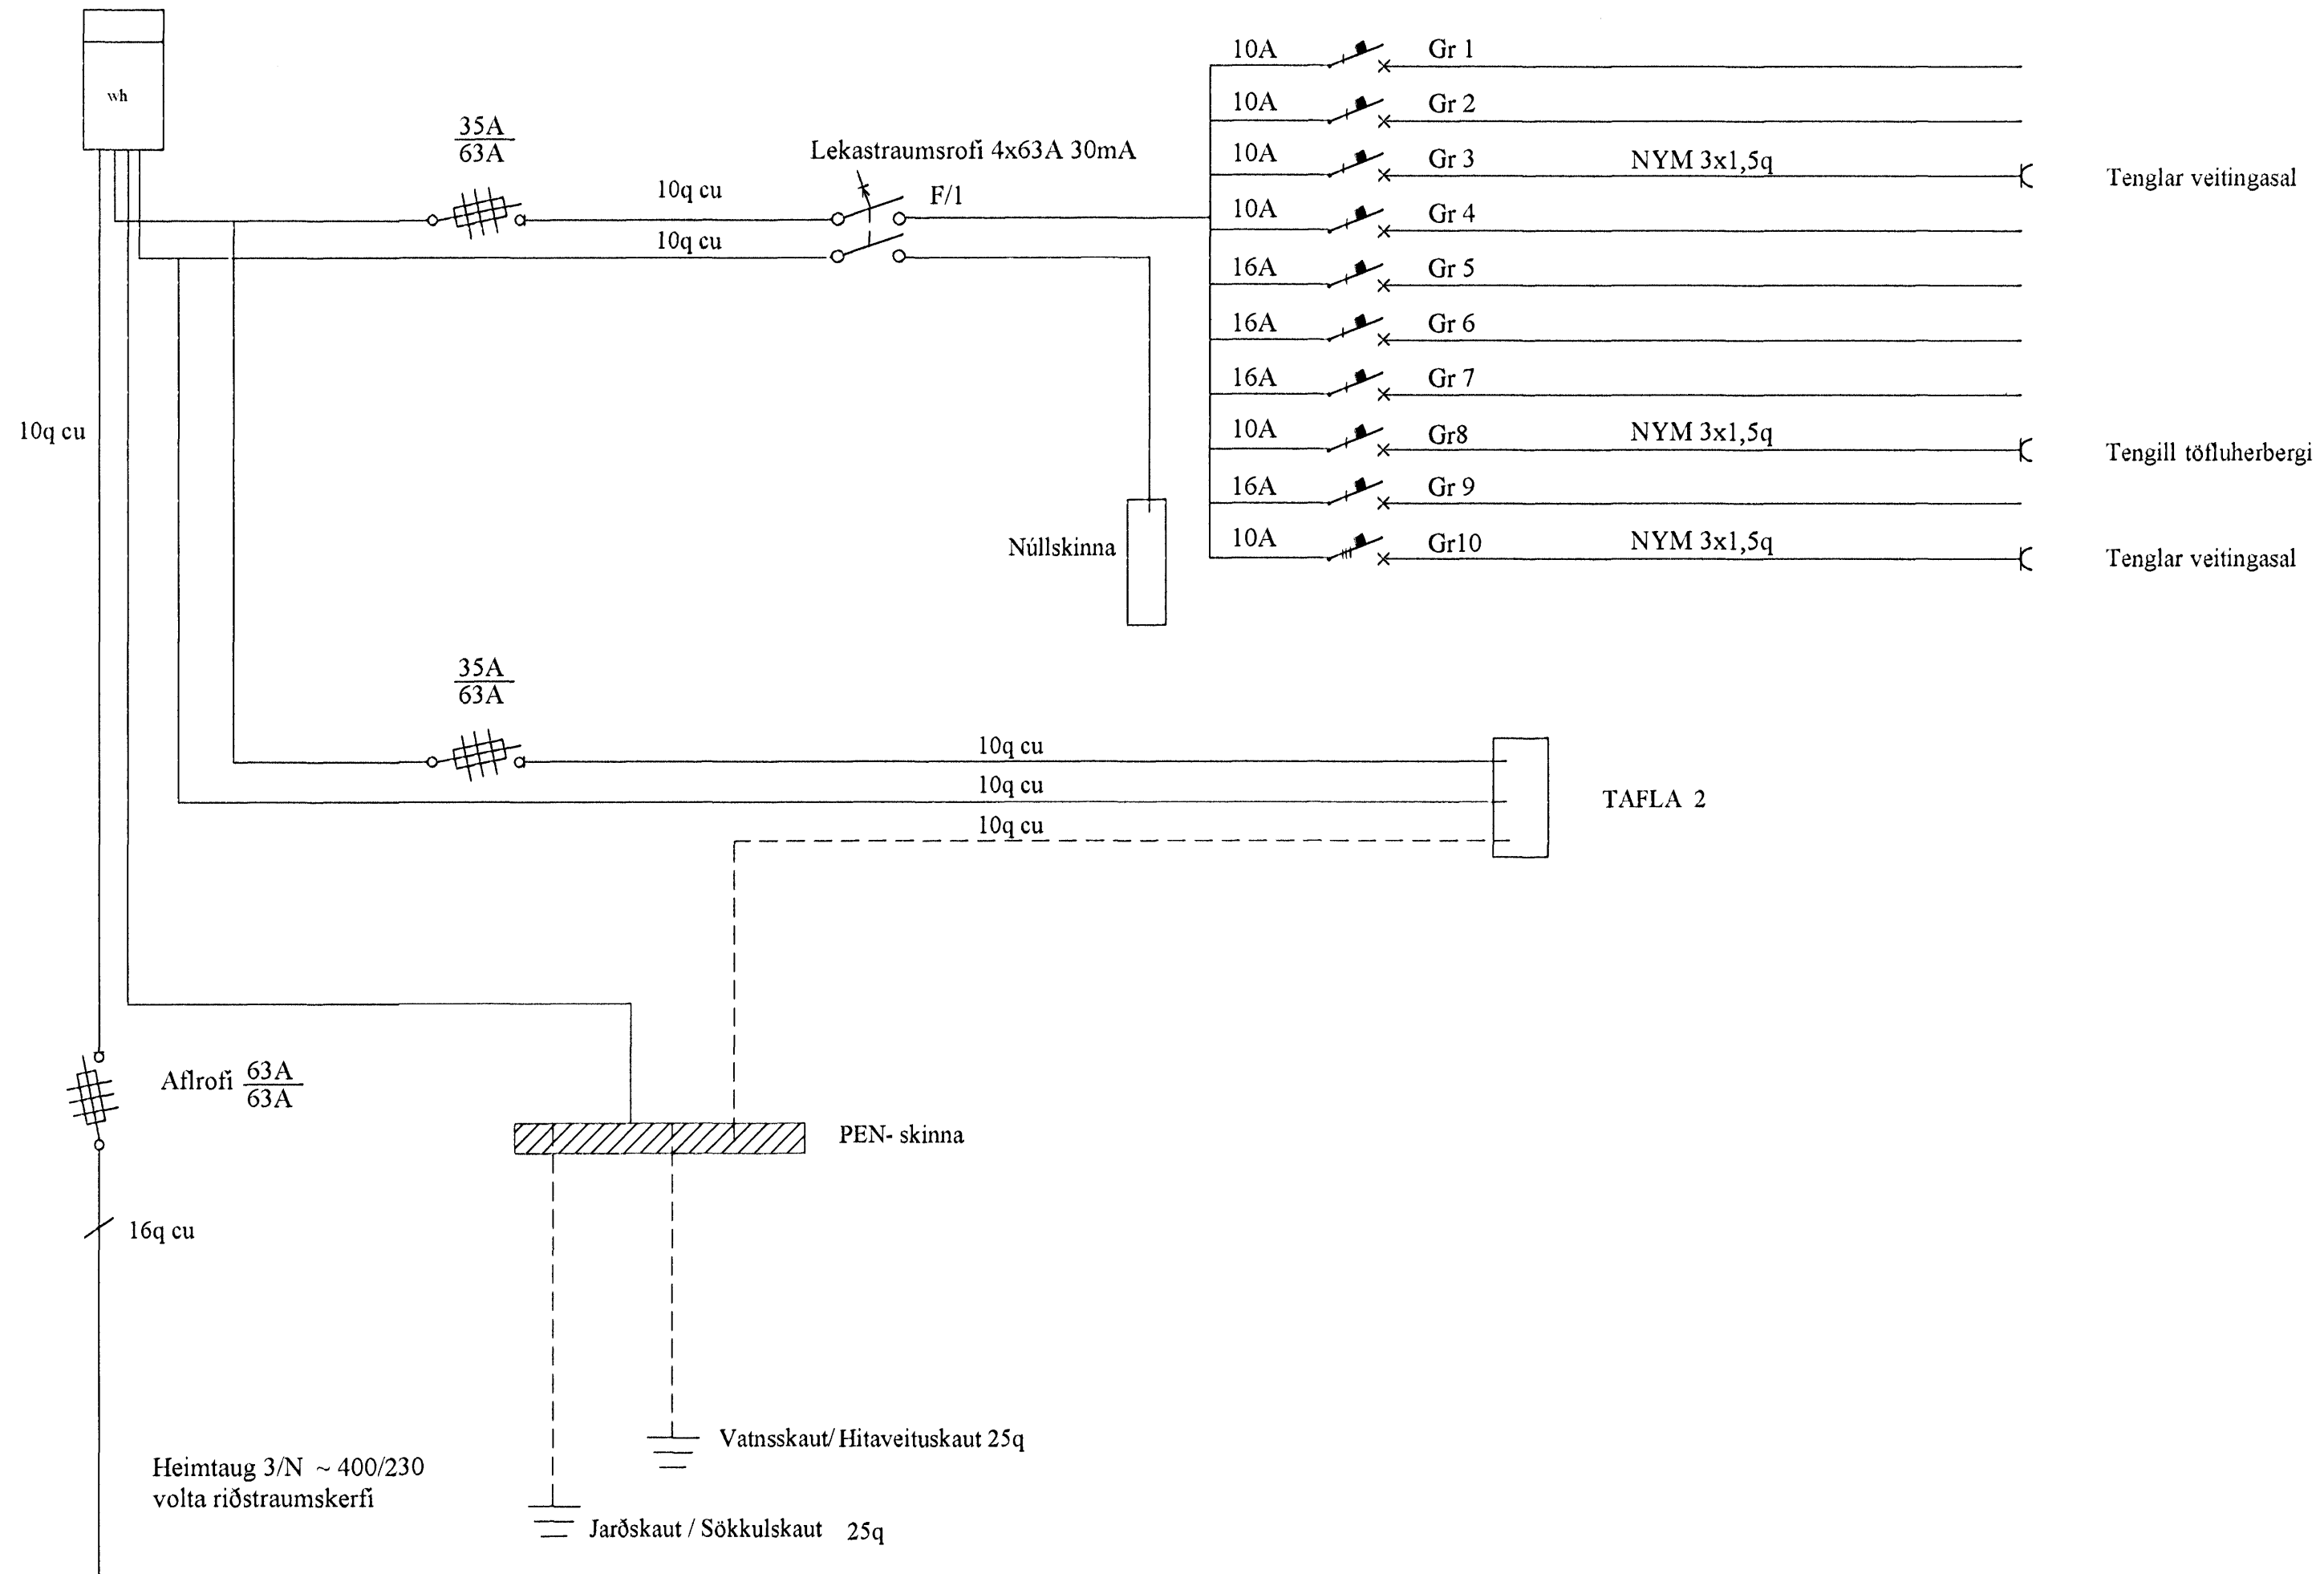

Rafbær

Hönnunar og
raogjafapjónusta
Sólvallagötu 8
230 Keflavík
Sími: 894-7299 421-2935
rafbaer@m.is

Flatahraun 21 Hafnarfirði

Tafla 1

Hannað:	Dags: ágúst 2007	Mkv: engin
Teiknað:	Breytt:	

R02