
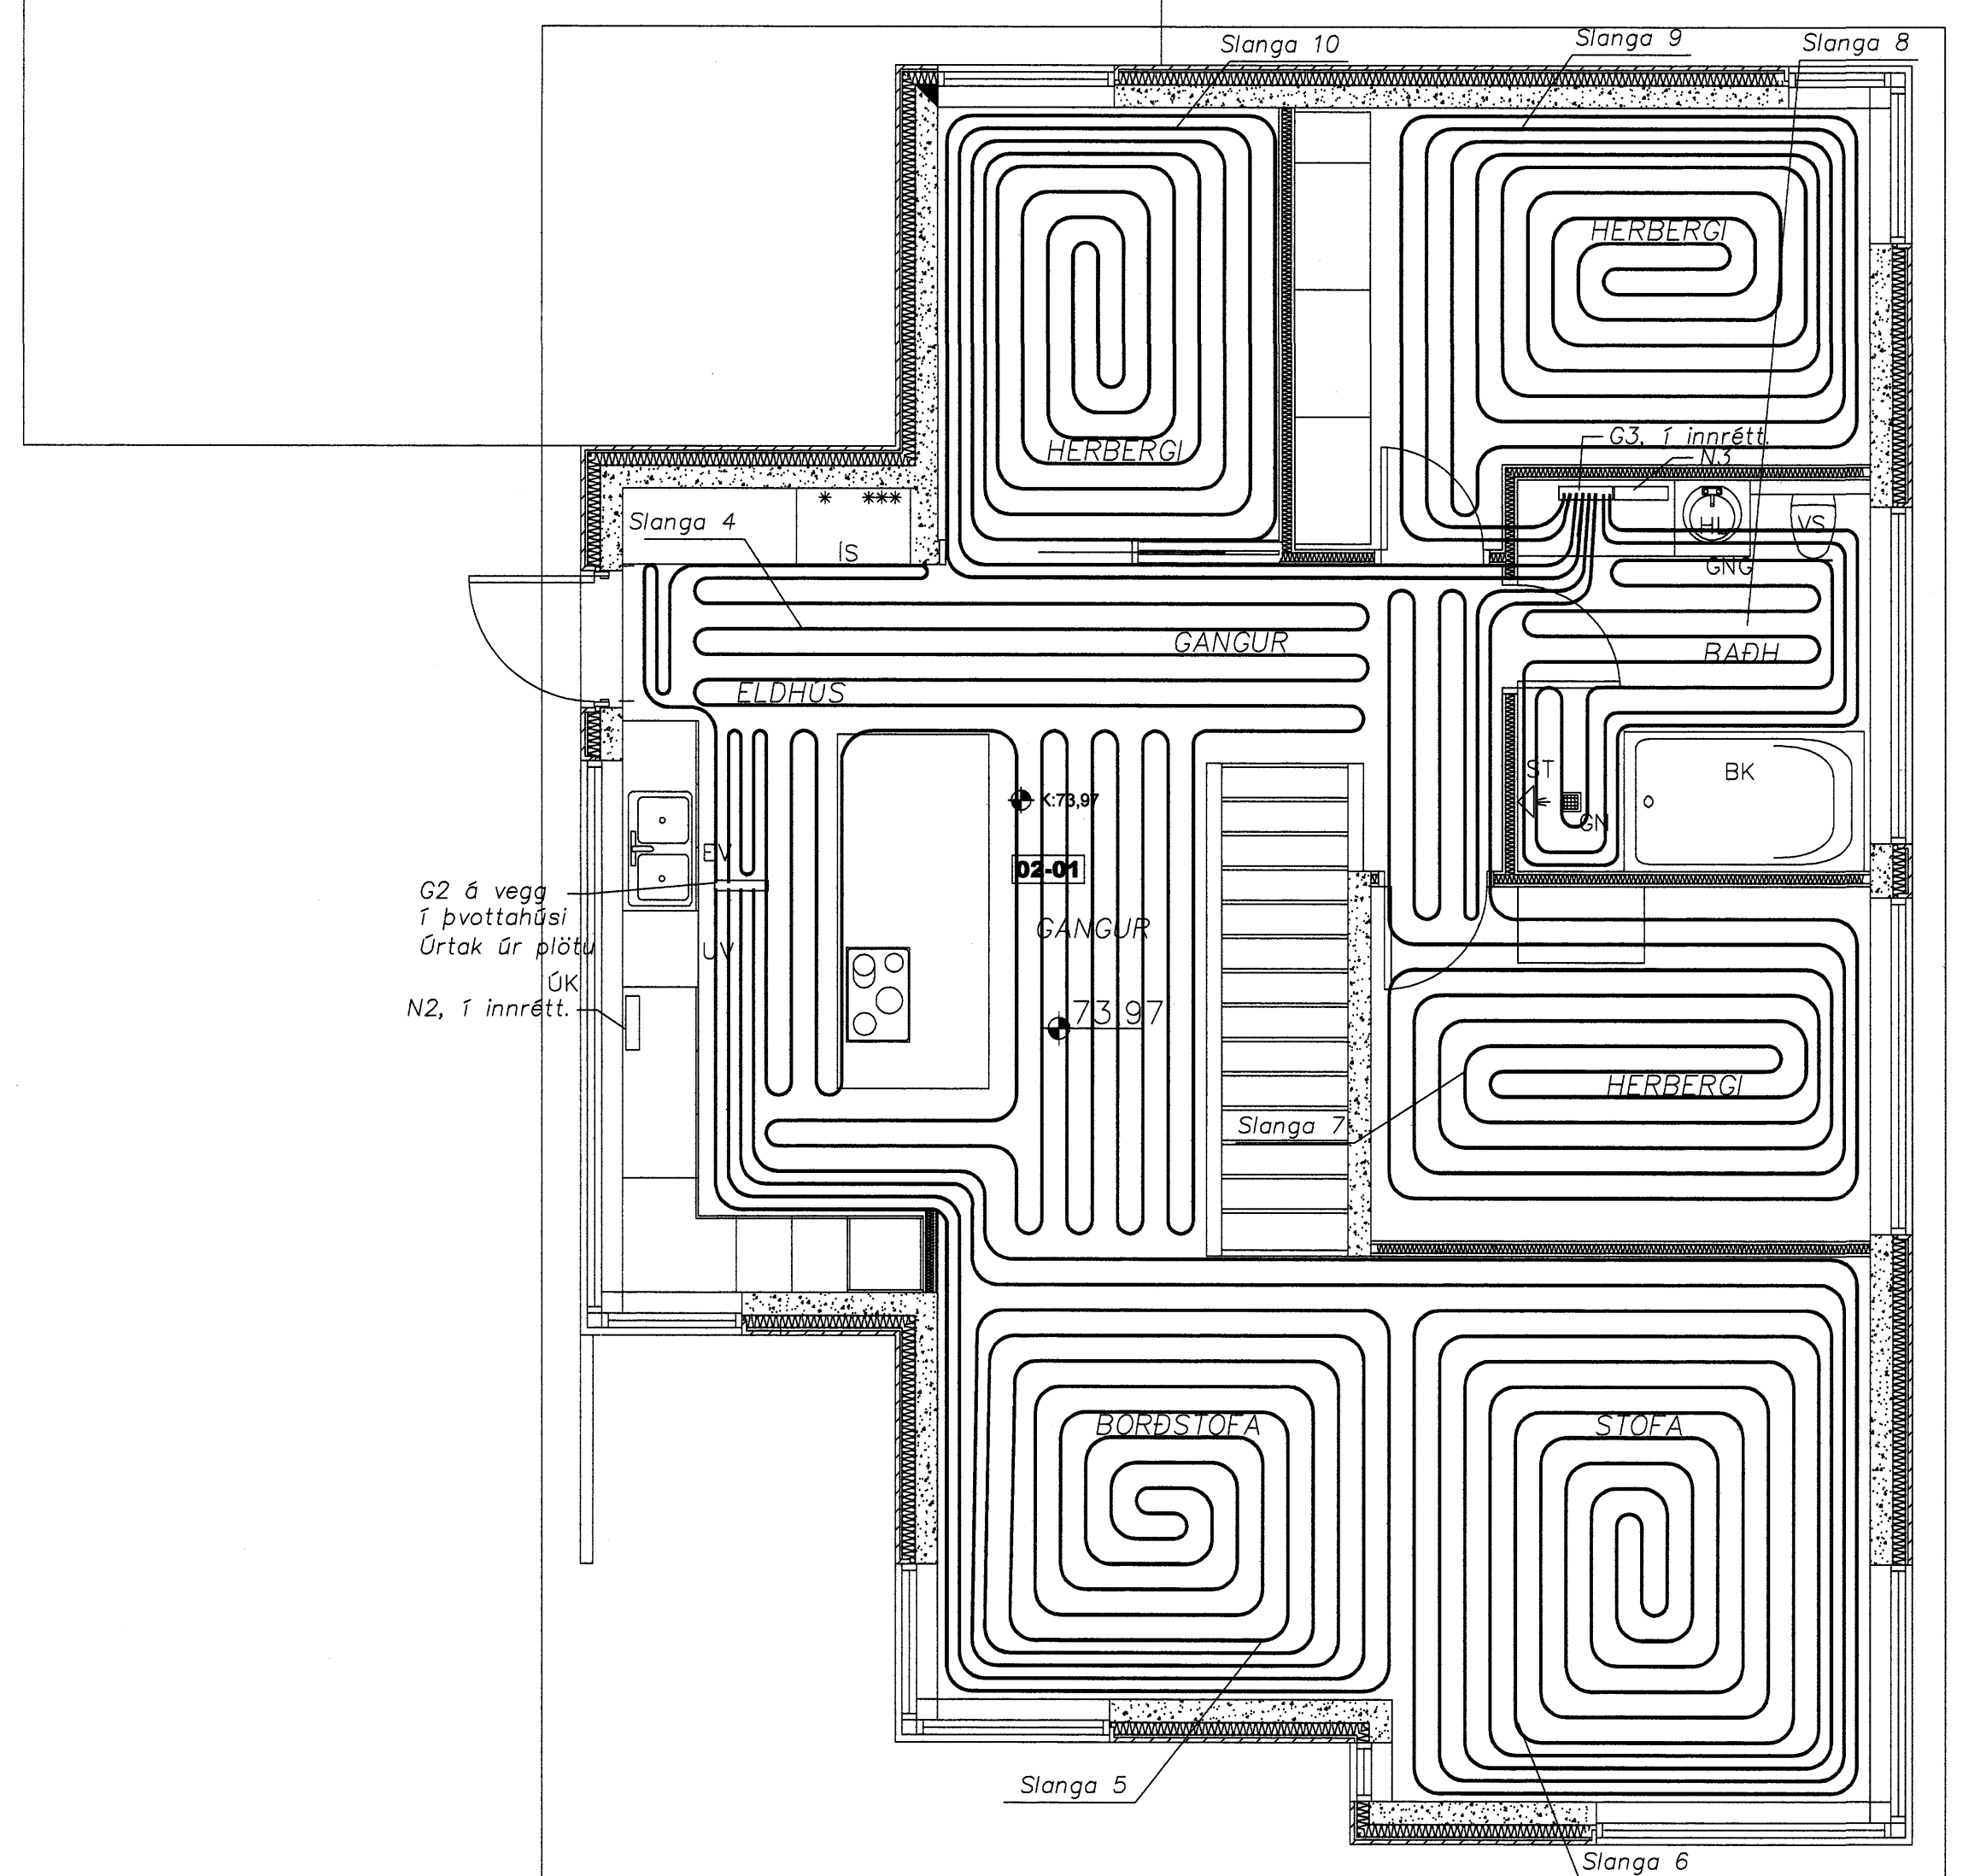



Heitur
Pottur

Heitur
Pottur
NF

Samþykkt þann
22. NOV. 2007
Byggingulltrúinn í Hafnarfjörð
F.h. Sigurbjartur Halldórsson

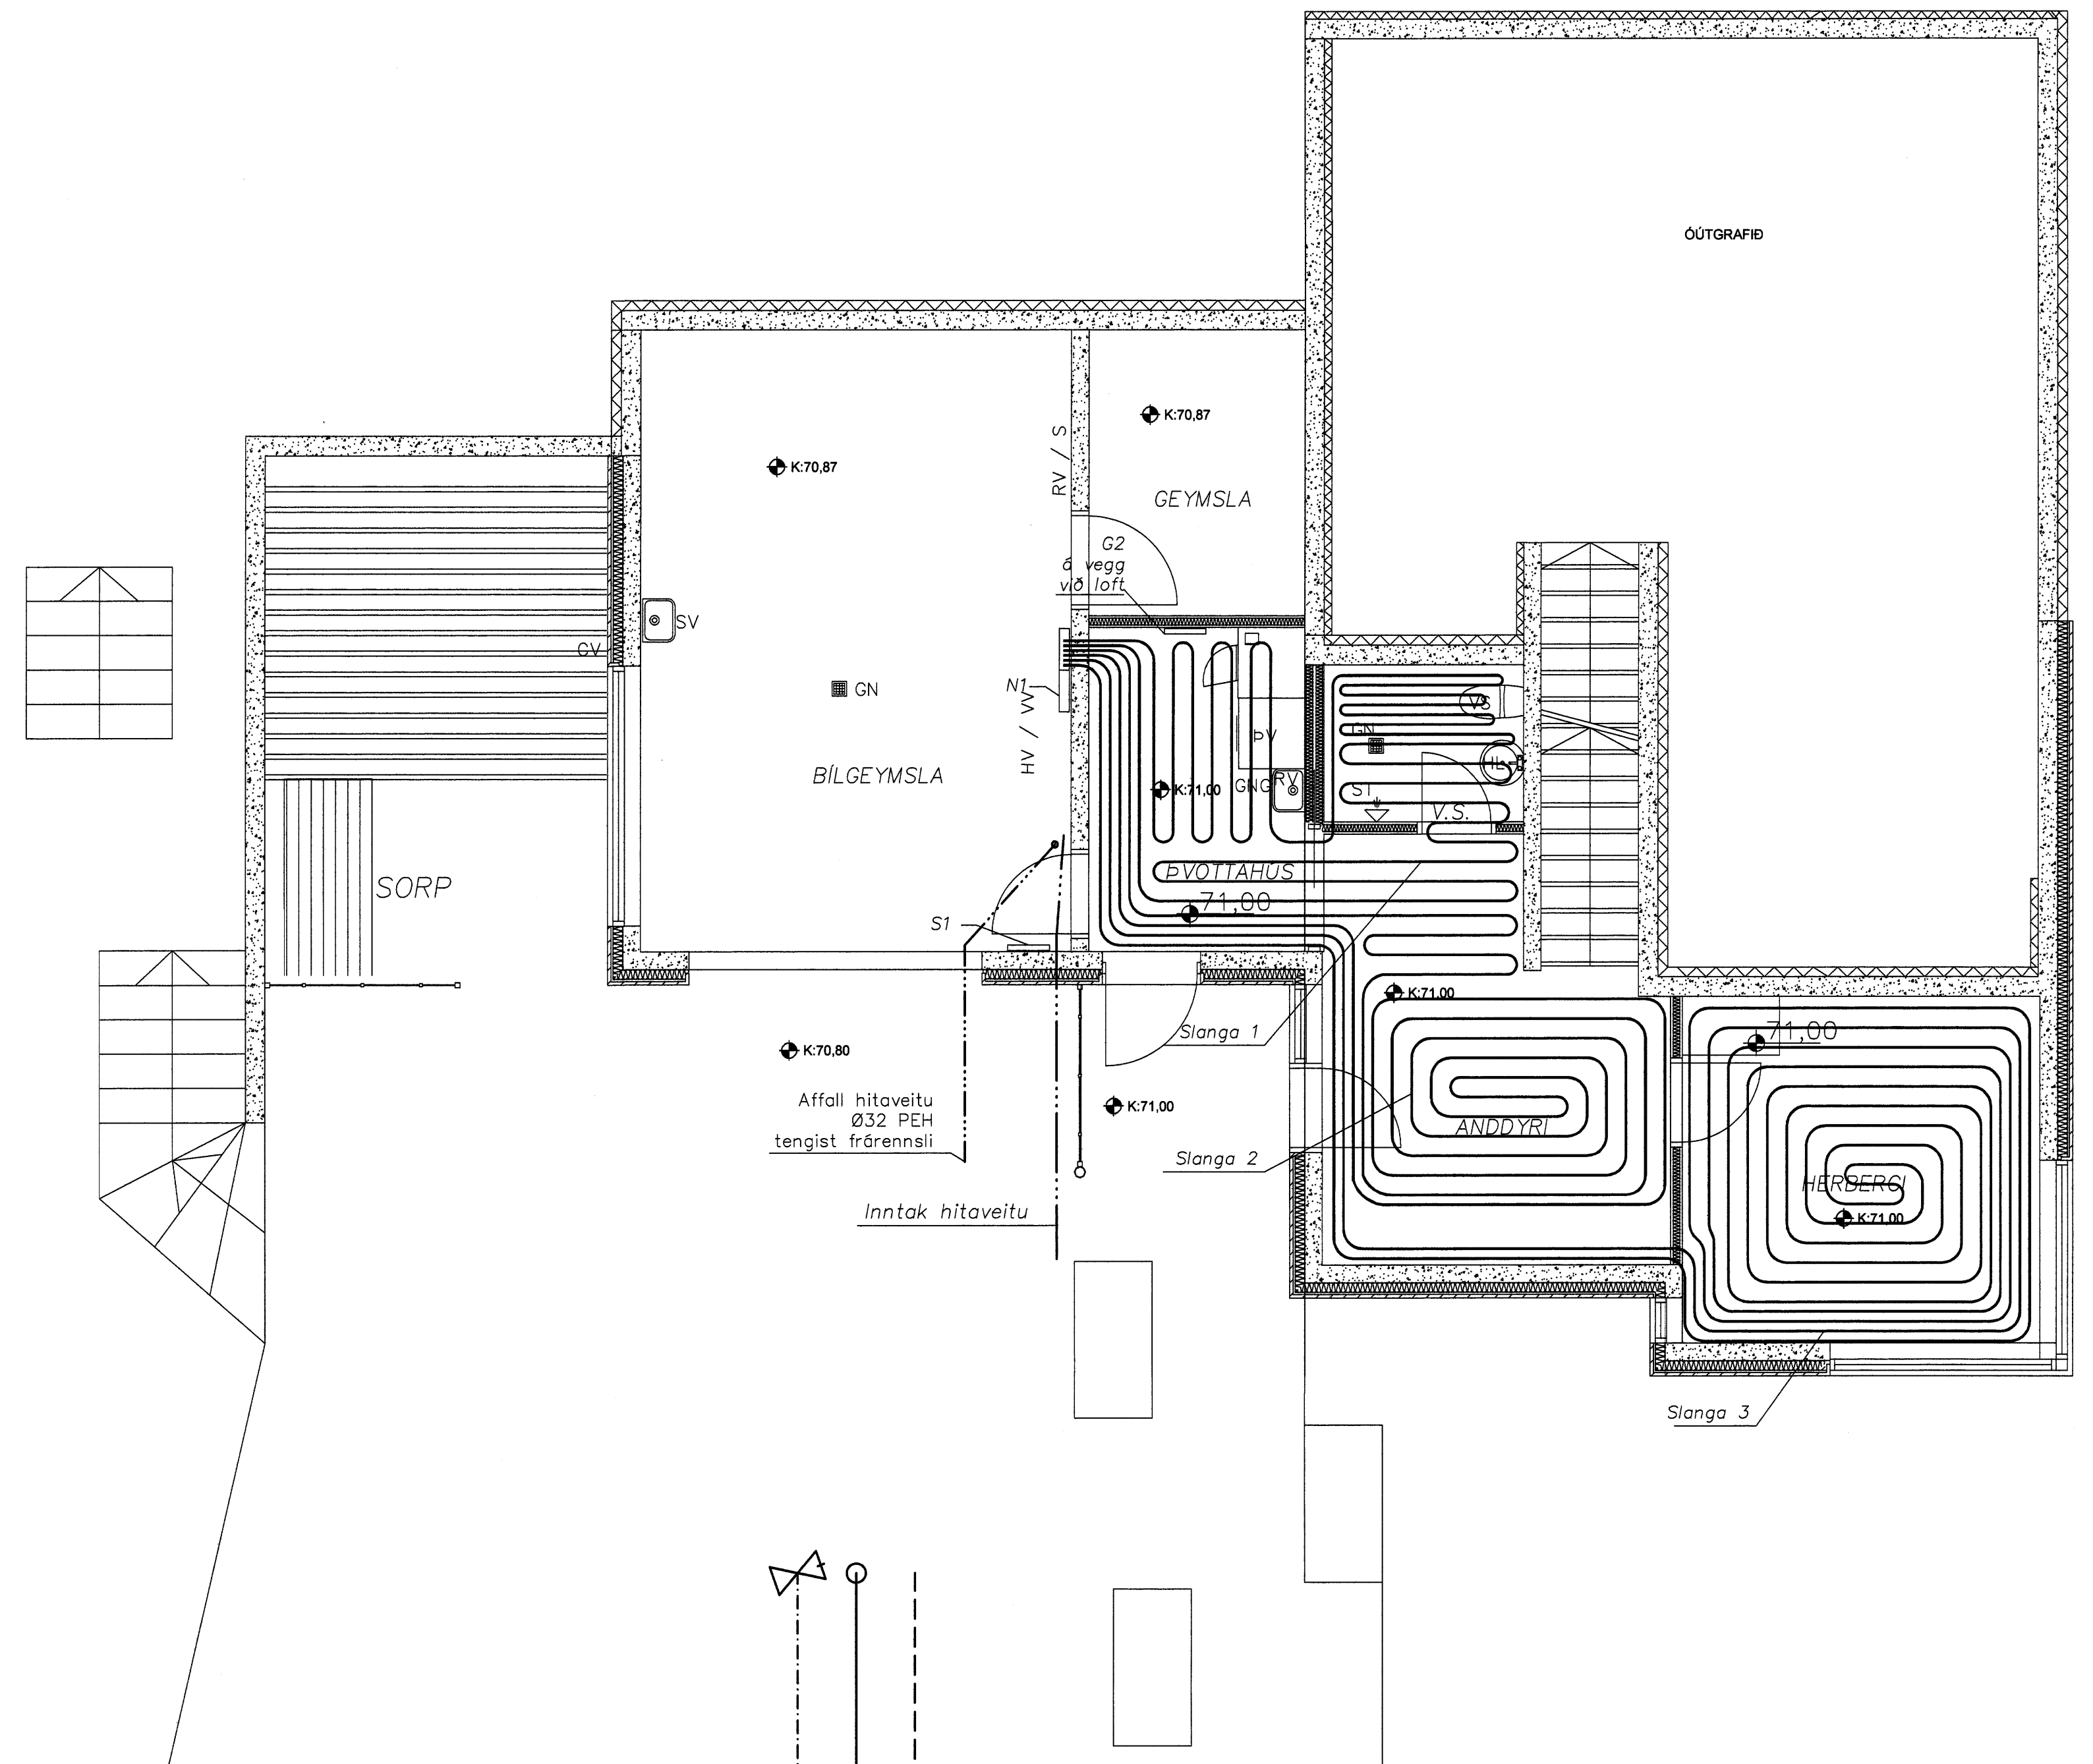


- Slanga 1: ~54 m
- Slanga 2: ~60 m
- Slanga 3: ~102 m
- Slanga 4: ~91 m
- Slanga 5: ~77 m
- Slanga 6: ~106 m
- Slanga 7: ~66 m
- Slanga 8: ~34 m
- Slanga 9: ~66 m
- Slanga 10: ~69 m

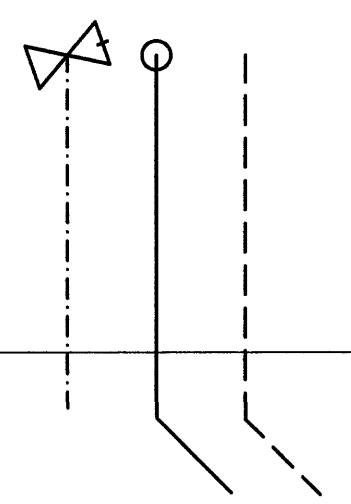

Skýringar sjá teikningu F-y1.

Staðsetningar tækja og búnaðar sjá teikningar arkitekta.

Kerfisupbygging, sjá teikningu H-k1.

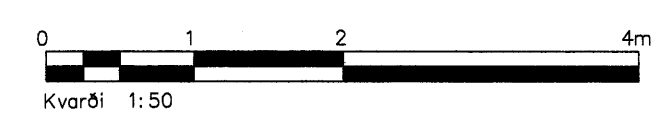

[Signature]
Kt. 110457-2789

Gtg.	Nr.	Breytingar	Háttuður	Daga
Verkteikning				

Fjólúa 26, Hafnarfjörður	
Strendingur ehf. Verkfæðijónusta Fjarvegur 6-8 - 222 Hafnarfjörður Sími 595 5644, Fax 595 5641	Gólfhitalagnir Grunnmynd 1. og 2.h.
Höfundur <i>[Signature]</i> Sigurður Guðmundsson 191063-7599	Daga 05. maí 2007
Samræðingarmennur	Talnes / Hönnuð af PP/SG
Malkvarði 1:50	Númer teikningar H1g1