


ÓTGÁFUERILL

NÁMNR:	DAGR:	SKÝRINGAR:	HAUNNR:
B1	03.07.2007	BYGGINGARTEIKNING	KHH
B2	29.10.2007	ÞAKPLATA	TGS



DAGS. UNDRISKRIFAR: NAFN OG KT. SMÁSTAFNAHÖFUNDAR
UNDRISKRIFT SAMRÆMINGARHÖFUNDAR:

LYKILMYND

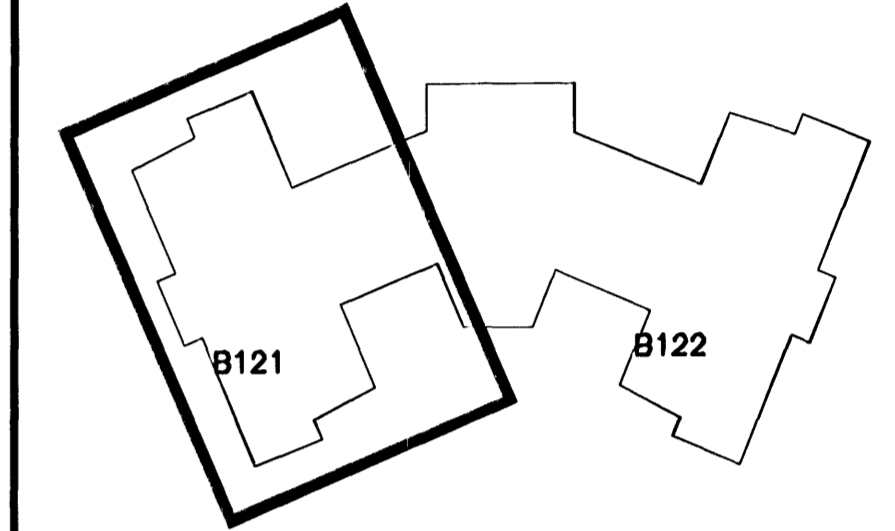


SKÝRINGAR:
ALMENNAR SKÝRINGAR SJÁ TEIKN. B100

HÆÐARKÓTAR Á PLÖTU SJÁ TEIKNINGAR ARKITEKTS

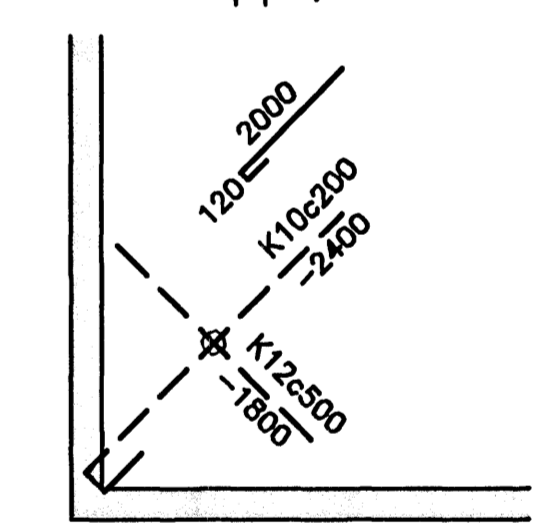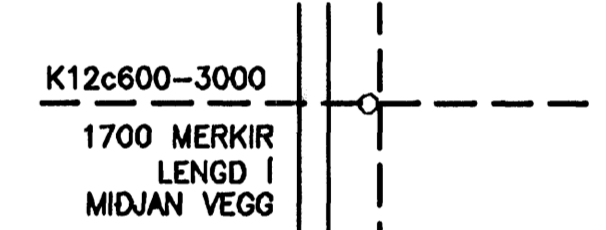

H HORNBENDING PLÖTU MKV. 1

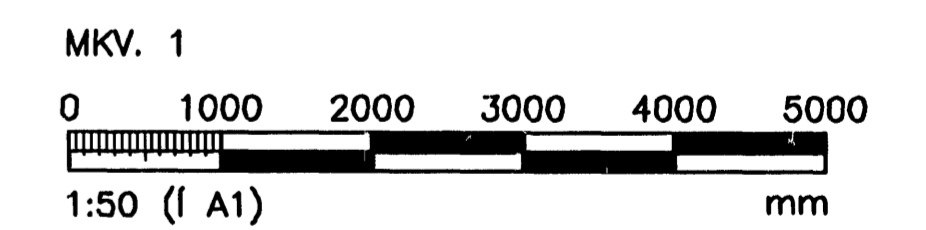


ÖLL AFMÖT OG AFMÖTUN TEIKNINGAR, AD HILTA EDA HÉLD, ER HÁÐ SKRIFLEDDU LEYFI HÖFUNDAR.

VGK HÖNNUN
GRENNSÁSVEGI 1 · 108 REYKJAVÍK · Sími: 422 3000 · Fax: 422 3001
VEFFANG: www.vgkhonnun.is · NETFANG: vgkhonnun@vgkhonnun.is


**LEIKSKÓLINN HAMRAVELLIR
HVANNAVELLIR 1, HAFNARFIRÐI**

HEITI TEIKNINGAR:
BURÐARVIRKI:
1. HÆÐ, VEGGIR, MILLIPLATA
GRUNNMYND

MELT:	TEIKNAR:	GEYMSLUNUMER:	VNR:
	KHH		3.151.228
HAUNNR:	YFIRFARAR:	MKV:	NR. TEIKNINGAR:
KHH	TGS	1:50	
DAGS. UNDRISKRIFAR:	NAFN OG KT. HÖNNUNAR:		
	VGK HÖNNUN hf	430572-0169	B121
UNDRISKRIFT HÖNNUNAR:			ÓTGÁFA:
			B2

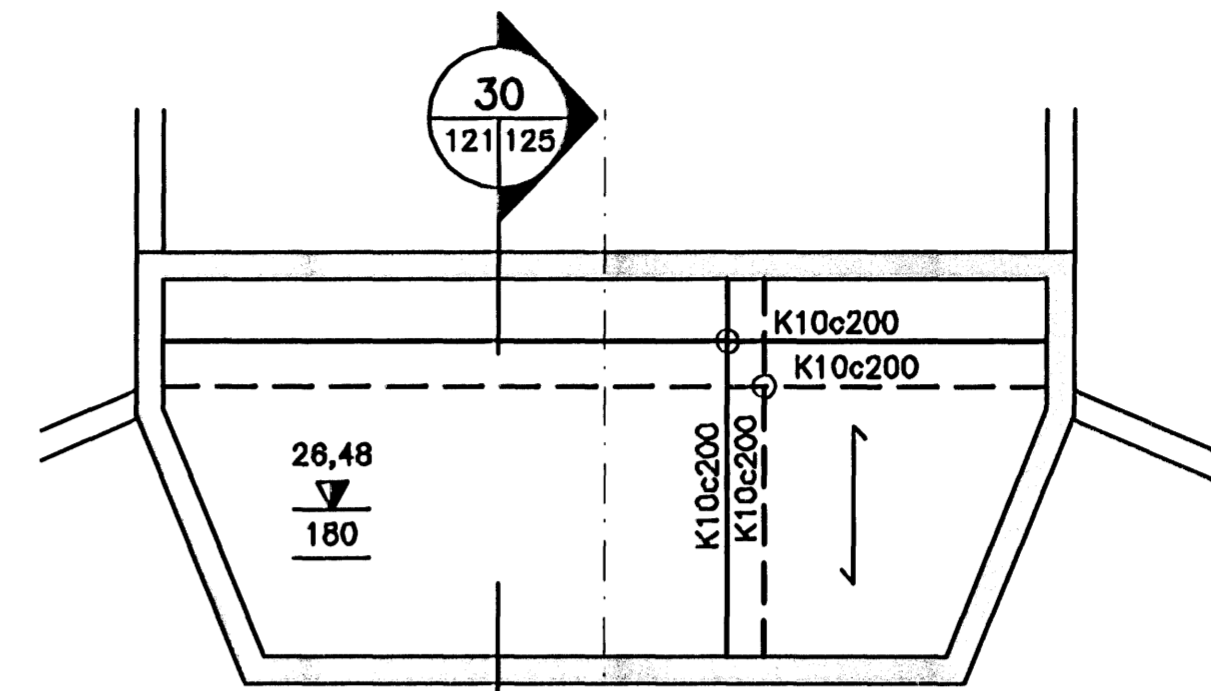

GRUNNMYND LOFTRESIKLEFA
MKV. 1

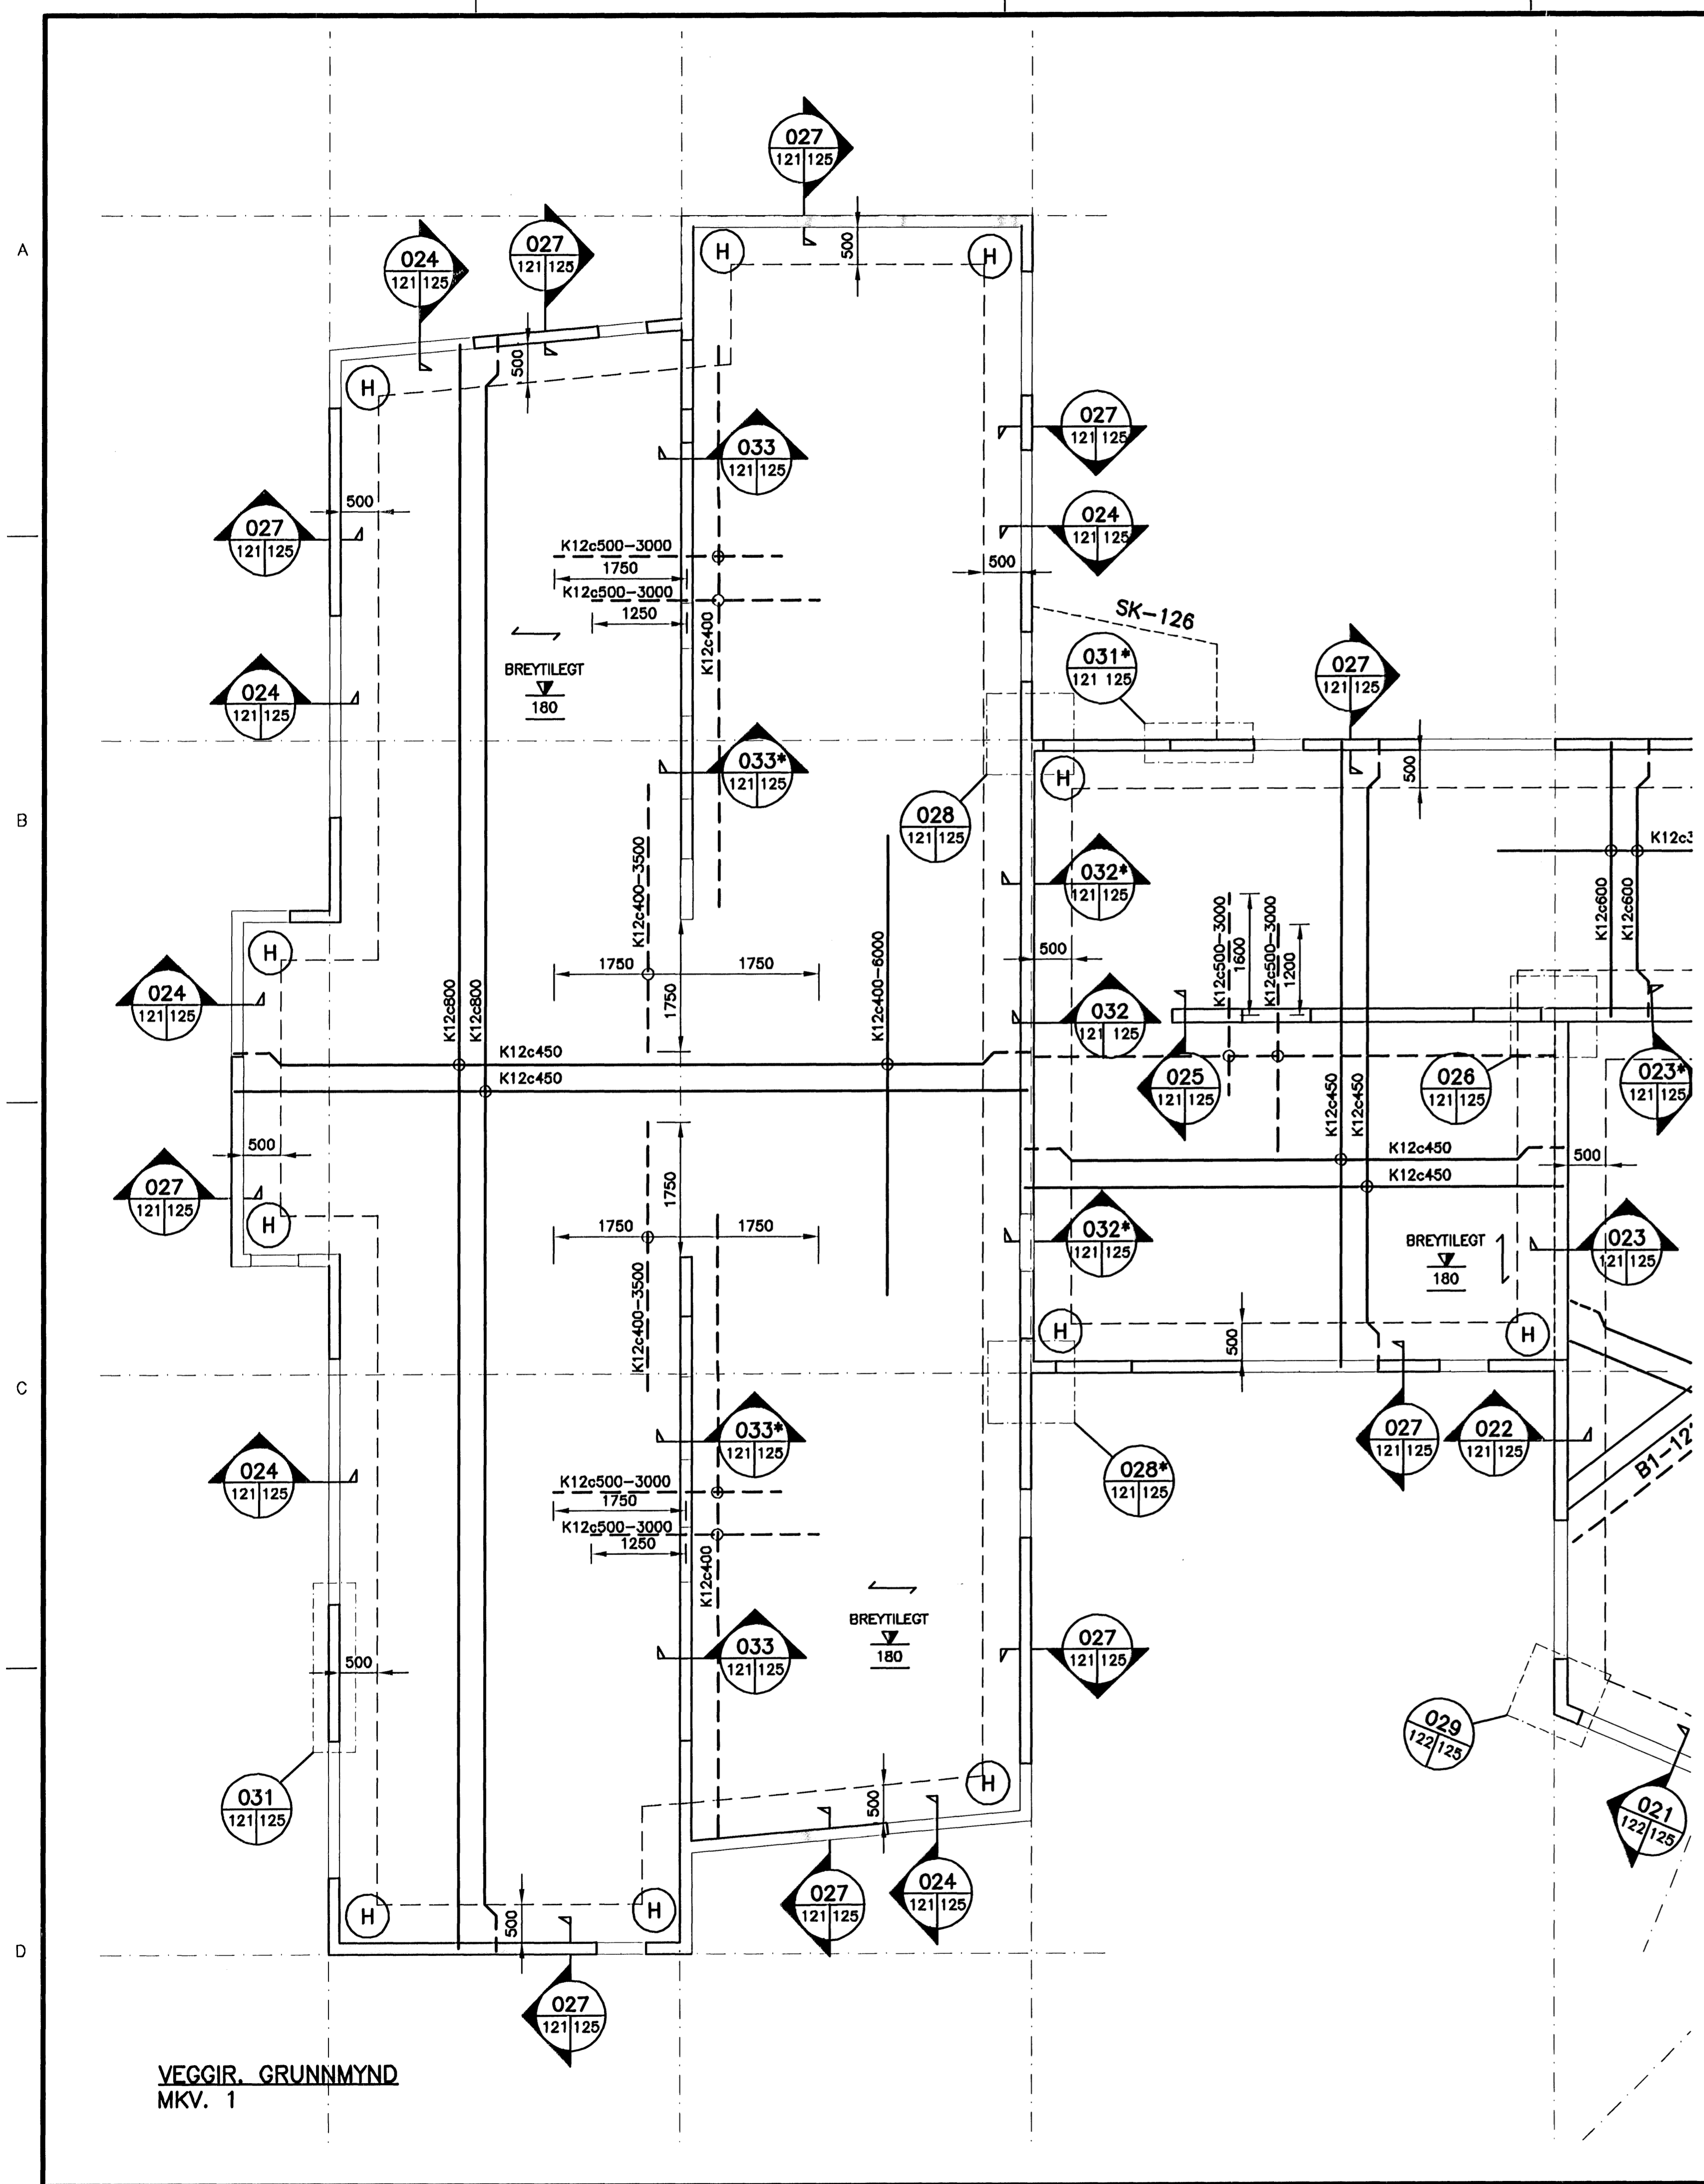

VEGGIR, GRUNNMYND
MKV. 1