



SNID A-A  
1:50

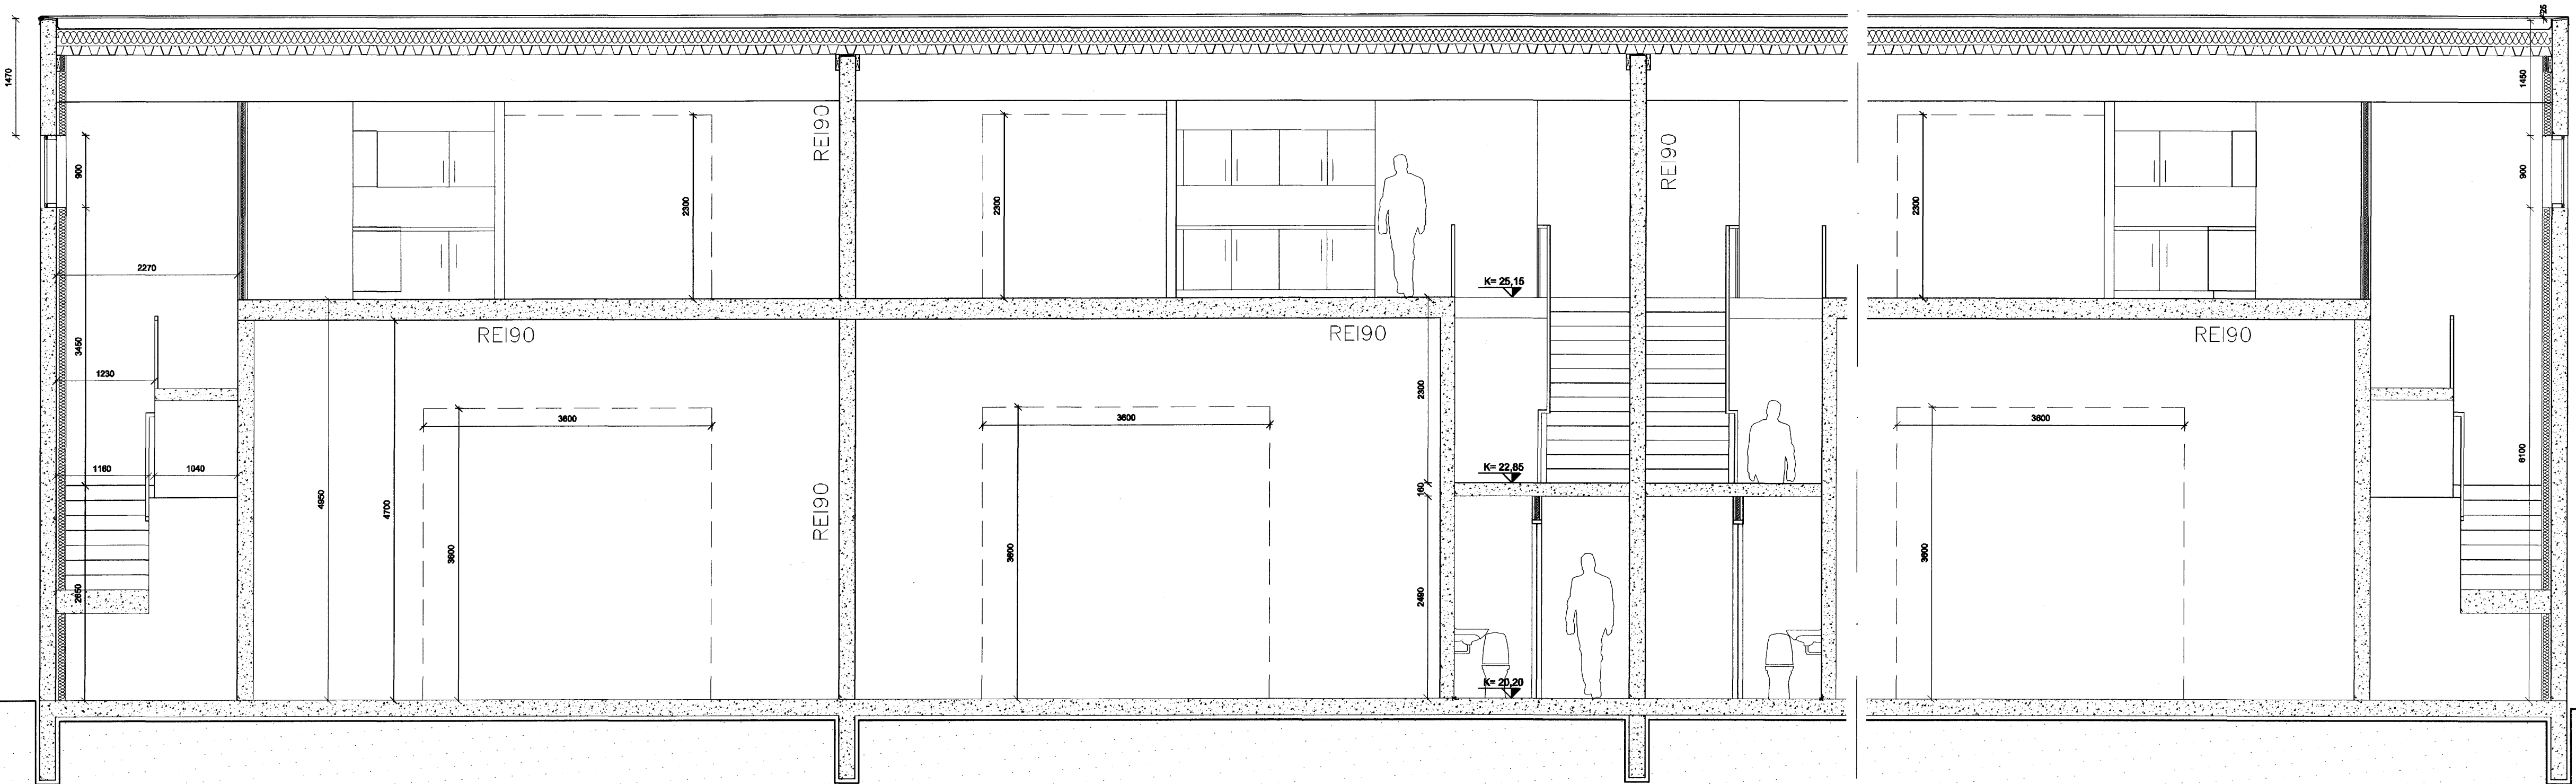

SNID B-B  
1:50

Samþykkt bann  
22 NOV. 2007  
Byggingufultrúinn í Hafnarfirði  
F.h. Sigurbjartur Halldórsson

C:  
B:  
A: Mælingar skyggni, skýli og gluggar 30.10.2007  
BREYTINGAR: DAGS:

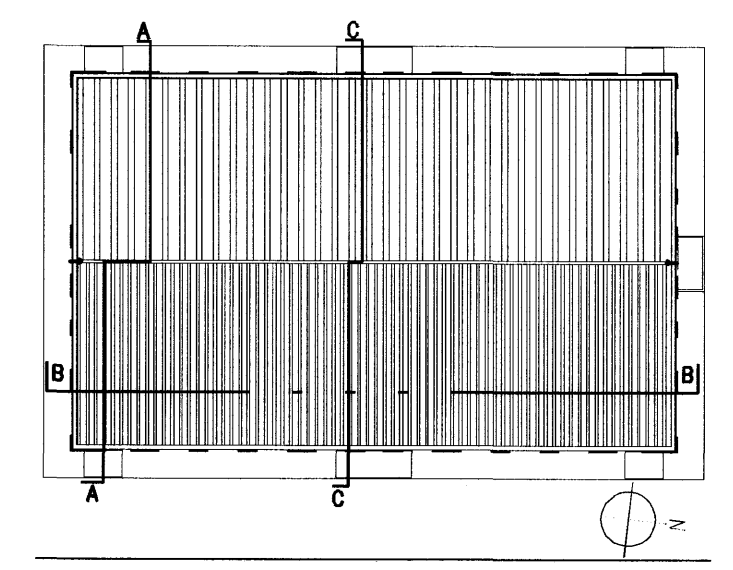

VERKGAUPI: NJÁLA ehf.  
GJÁHELLA 7,  
221 HAFNARFIRÐI.

STEYPA OG INNRETTINGAR  
SNID A-A og B-B  
VERK: SUDH 0647  
KVAFDI: 1:50 TEIKNAD: ÞMM  
DAGS: 06.09.2007 SKRÁ: DWG

**ÚTI INNI**  
**ARKITEKTAR**  
ÞINGHOLTSTRÆTI 27 101 REYKJAVÍK  
SÍMAR 5527660 & 5527660 FAX 5527661  
NETFANG u@u.is  
VEFFANG http://www.u.is  
BALDUR Ó. SVAVARSSON ARKITEKTAR FAJ  
120357-8149  
JÓN ÞÓR ÞORVALDSSON ARKITEKTAR FAJ  
021256-7578  
TEIKNINGARNR: **A-0205** BREYTING: **A**