
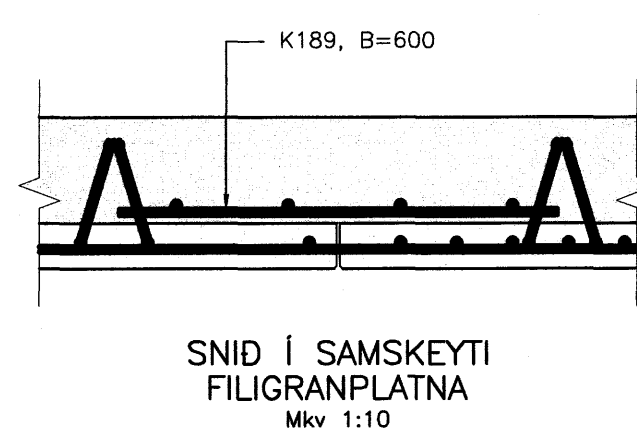
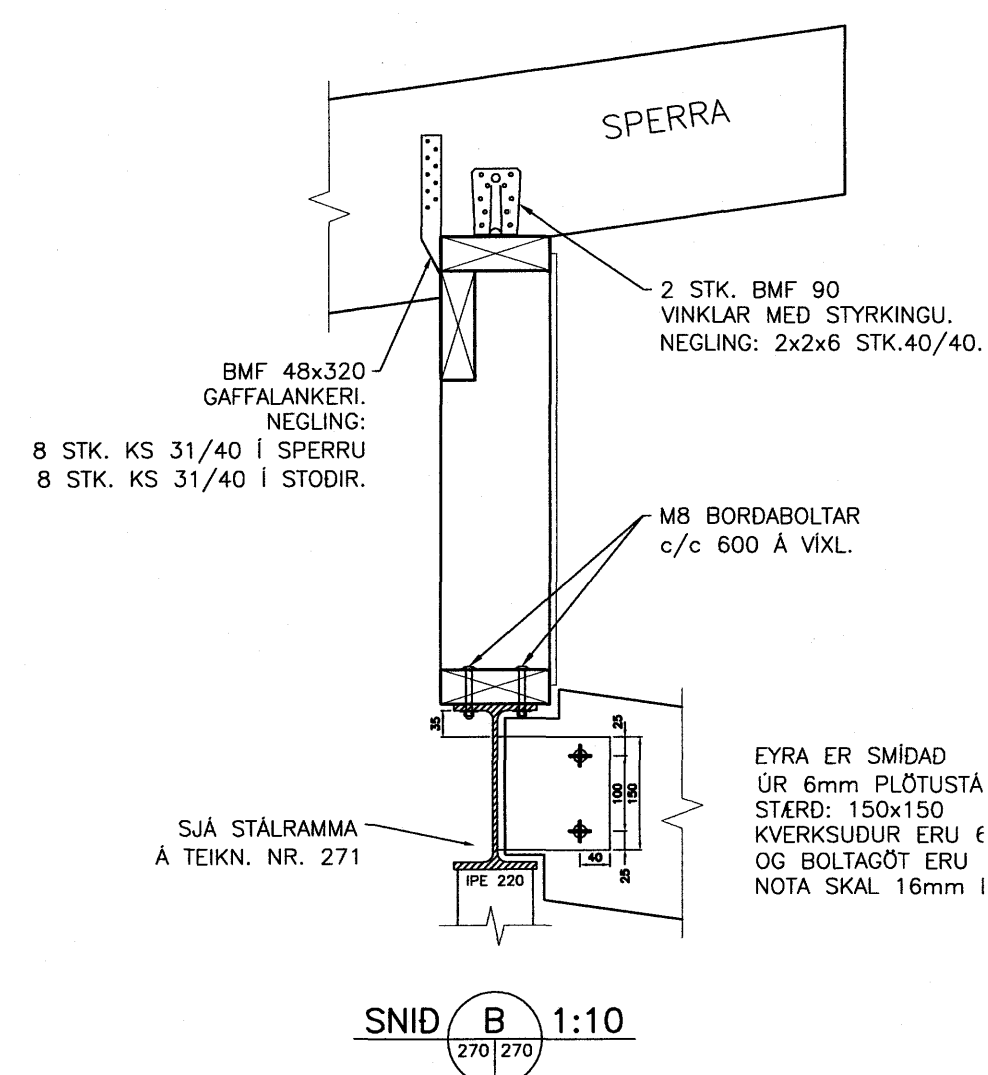
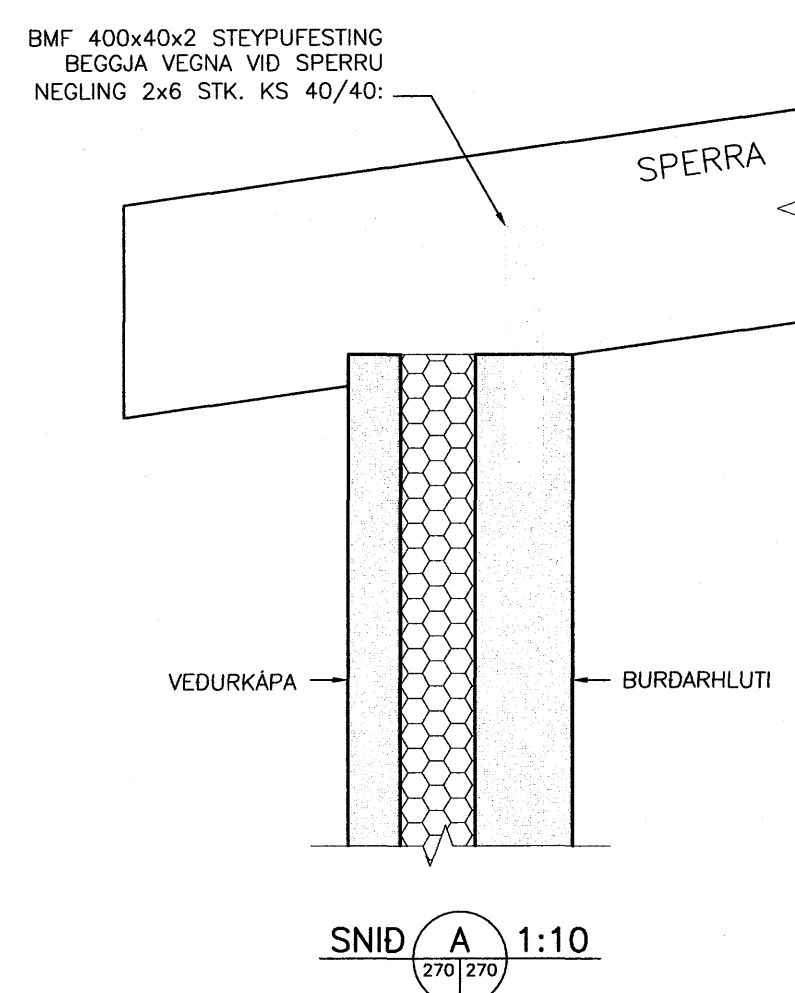


- P1 FILIGRAN PLATA 722,5x4350
- P2 FILIGRAN PLATA 1200x4350
- P3 FILIGRAN PLATA 1200x4350
- P4 FILIGRAN PLATA 1200x4350
- P5 FILIGRAN PLATA 1200x4350
- P6 FILIGRAN PLATA 1200x4350
- P7 FILIGRAN PLATA 722,5x4350

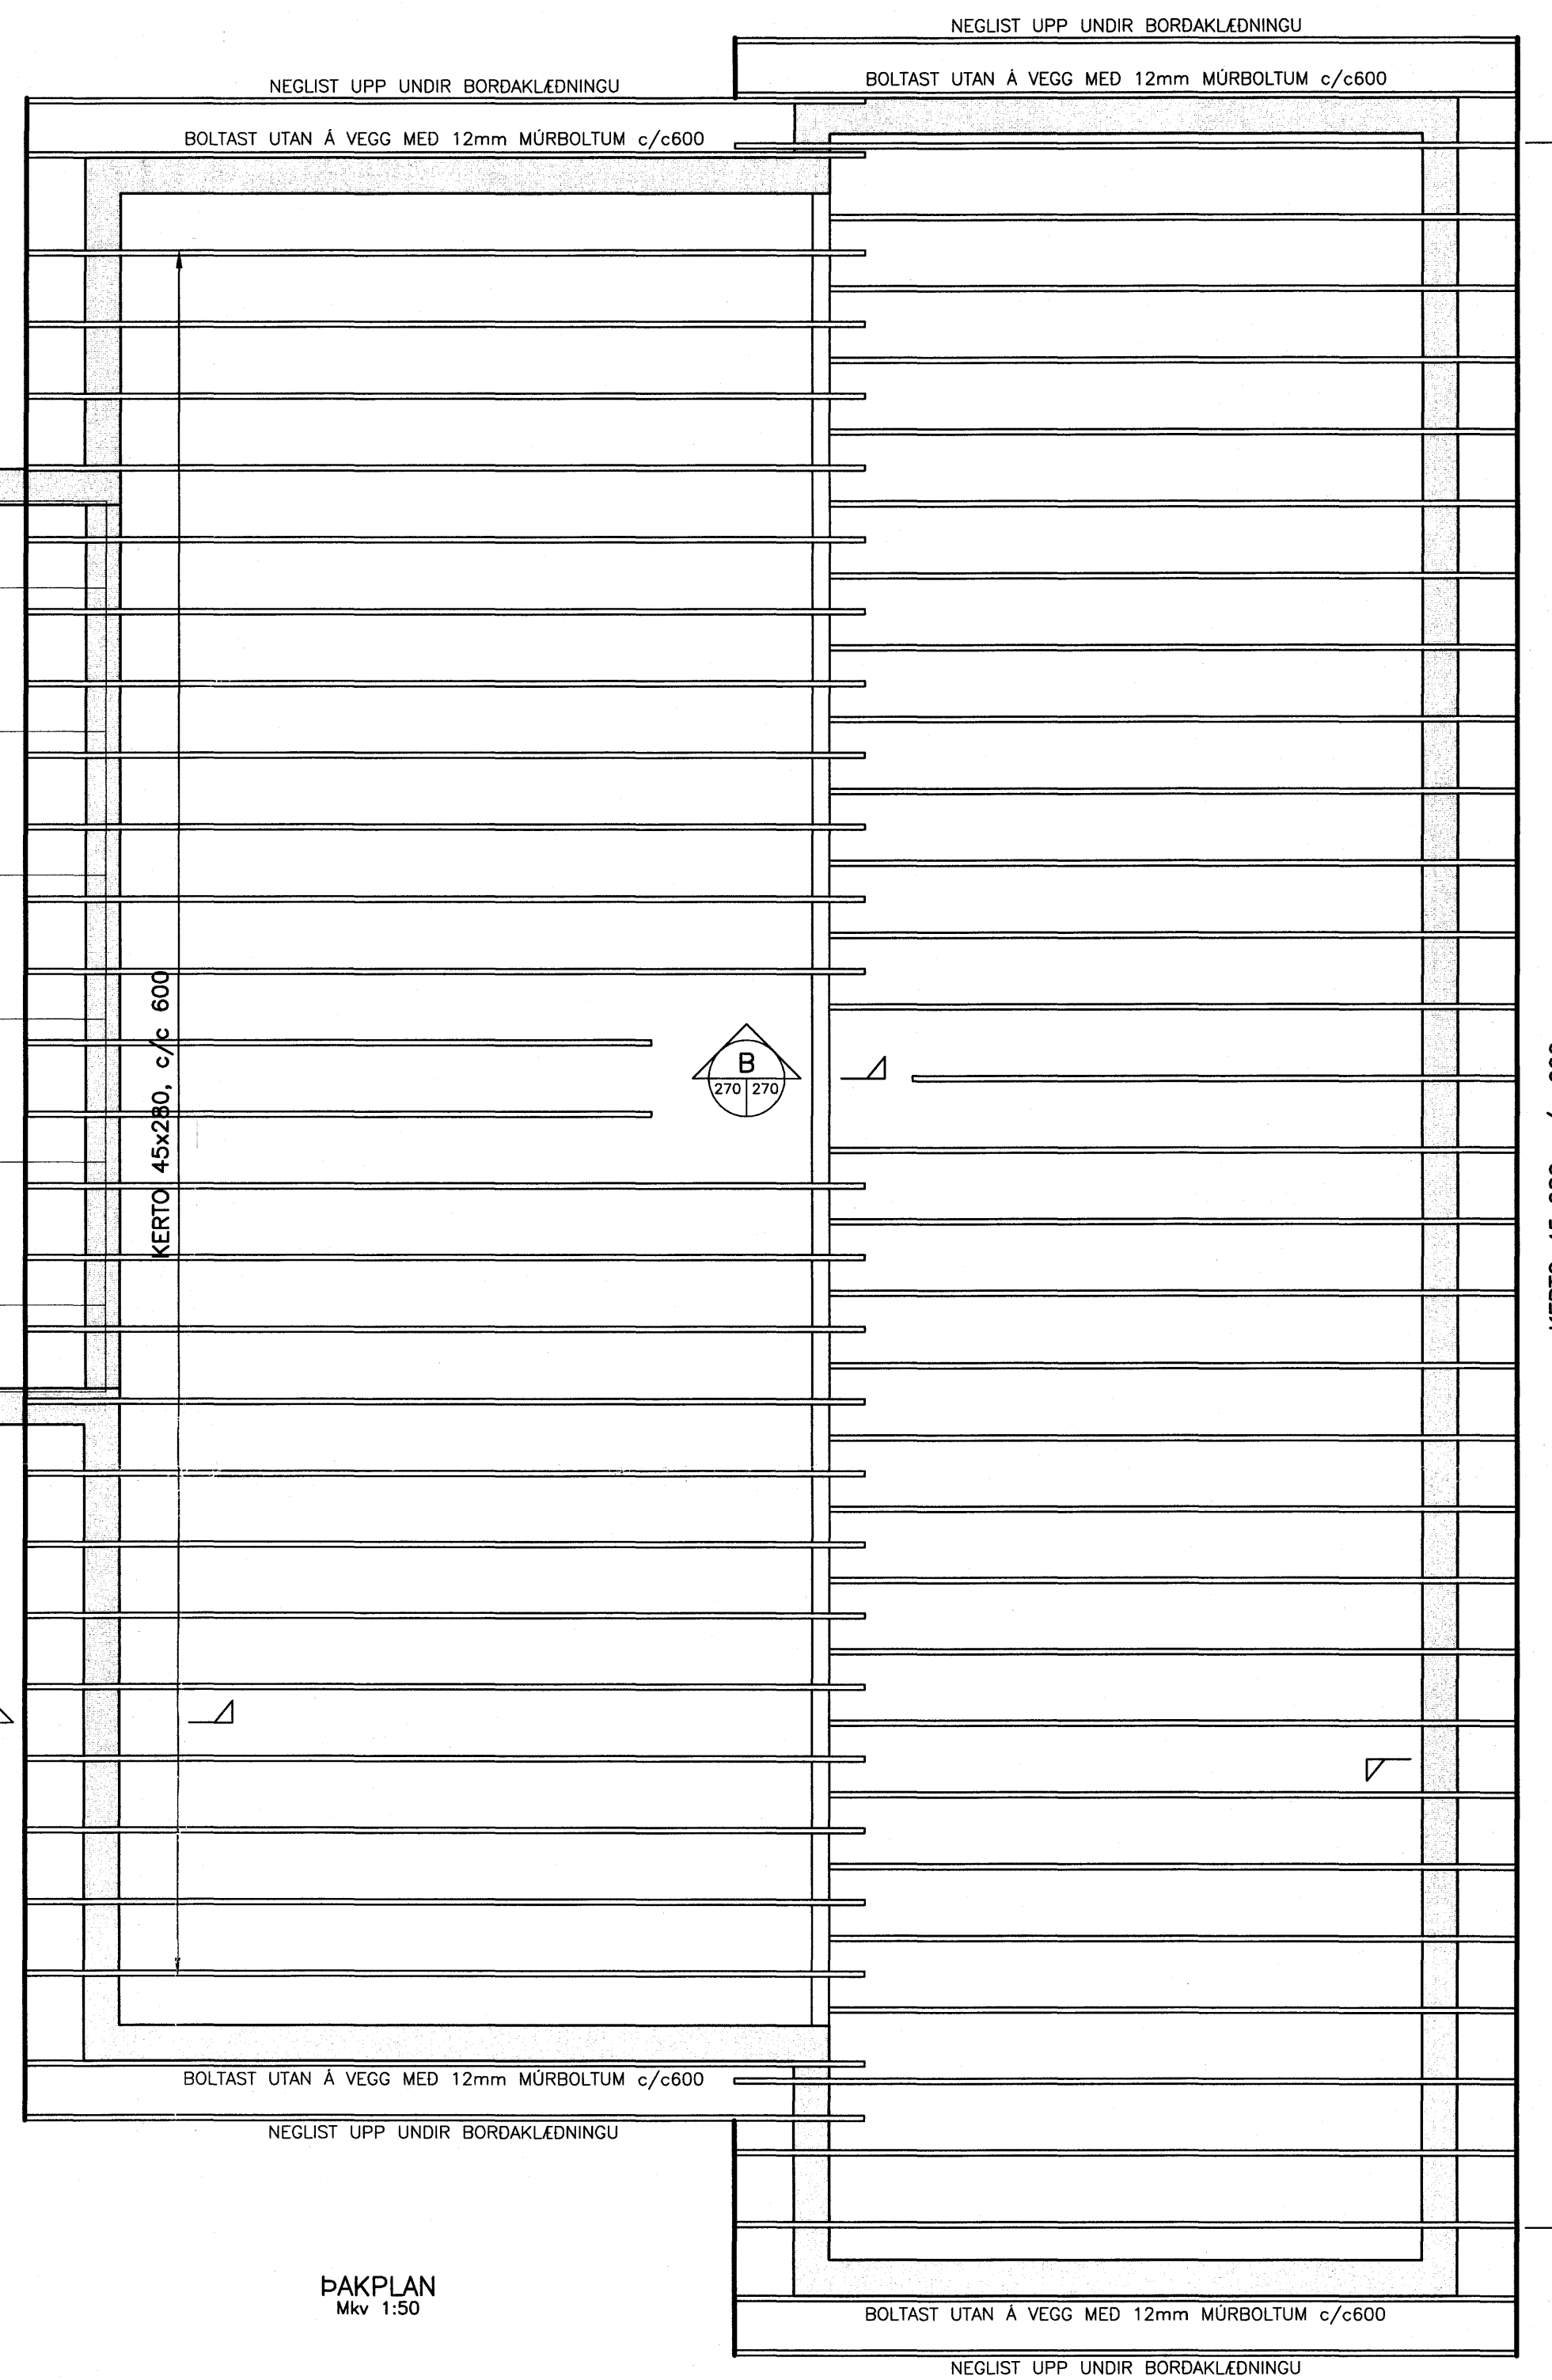

ÚTGÁFUFERLI			
ÚTGÁFA NR.	ÚTGEFT DÁGS.	ÚTGEFT AF	SKYRNINGAR
Ú1	10.01.07	GRG	FRUMÚTGÁFA

VERVÆÐISTOFA ARBORGAR ehf.  
AUSTURVEG 80 800 SELFOSS  
SÍM 480 400 FAX 480 401  
www.rekstrag.is rekstrag@rekstrag.is

**DREKAVELLIR 19, HAFNARFJÖRDUR**

BURDARVIRKI: Mkv: 1:50  
ÞAKVIRKI: Mkv: 1:50

HAUND: T. ELLERT TÓMASSON TEIKNING: GÍSLI RAFN GYLFASSON  
VERKJÓN: 06104 SKEMMING: 06104-210.dwg  
DAGSETNING: 10.01.2007 SMÁSTYKI: 270

201170-3979

Samþykkt af: *Sigurbjartur Halldórsson*