

8

7

6

5

4

3

2

1

F

E

D

C

B

A

F


E

D

C

B

A

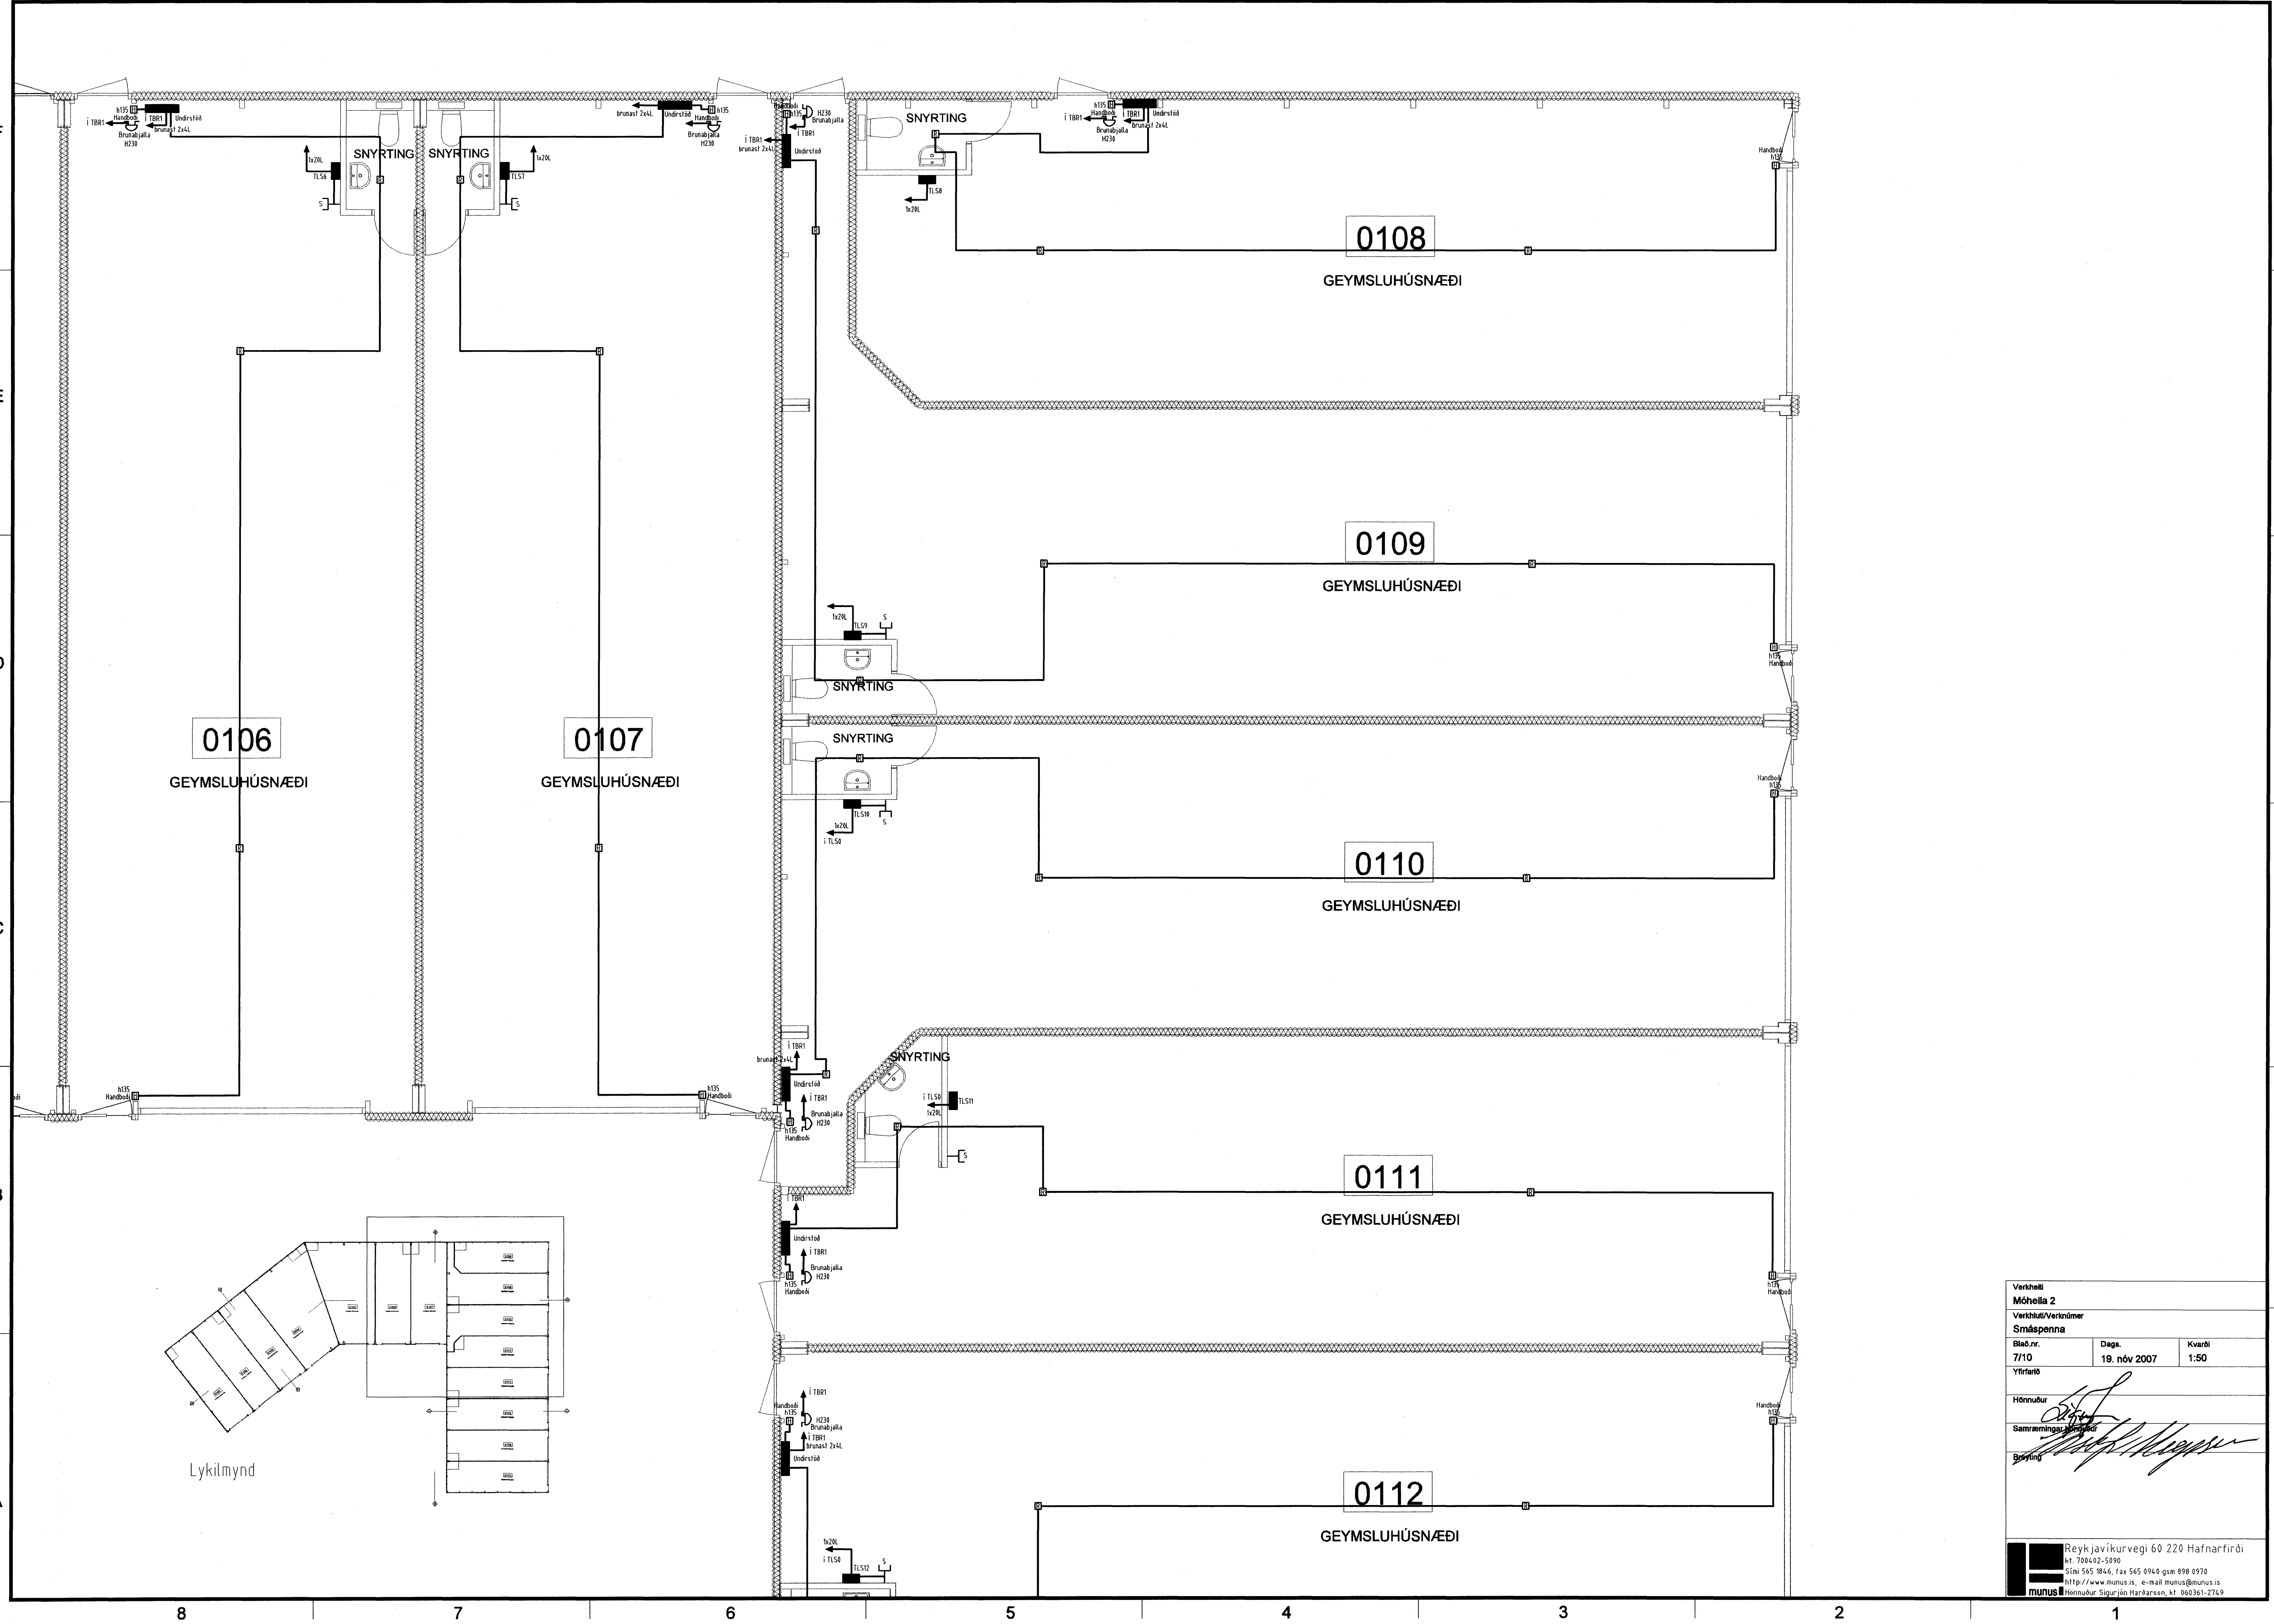

0106
GEYMSLUHÚSNÆÐI

0107
GEYMSLUHÚSNÆÐI


0108
GEYMSLUHÚSNÆÐI

0109
GEYMSLUHÚSNÆÐI

0110
GEYMSLUHÚSNÆÐI

0111
GEYMSLUHÚSNÆÐI

0112
GEYMSLUHÚSNÆÐI

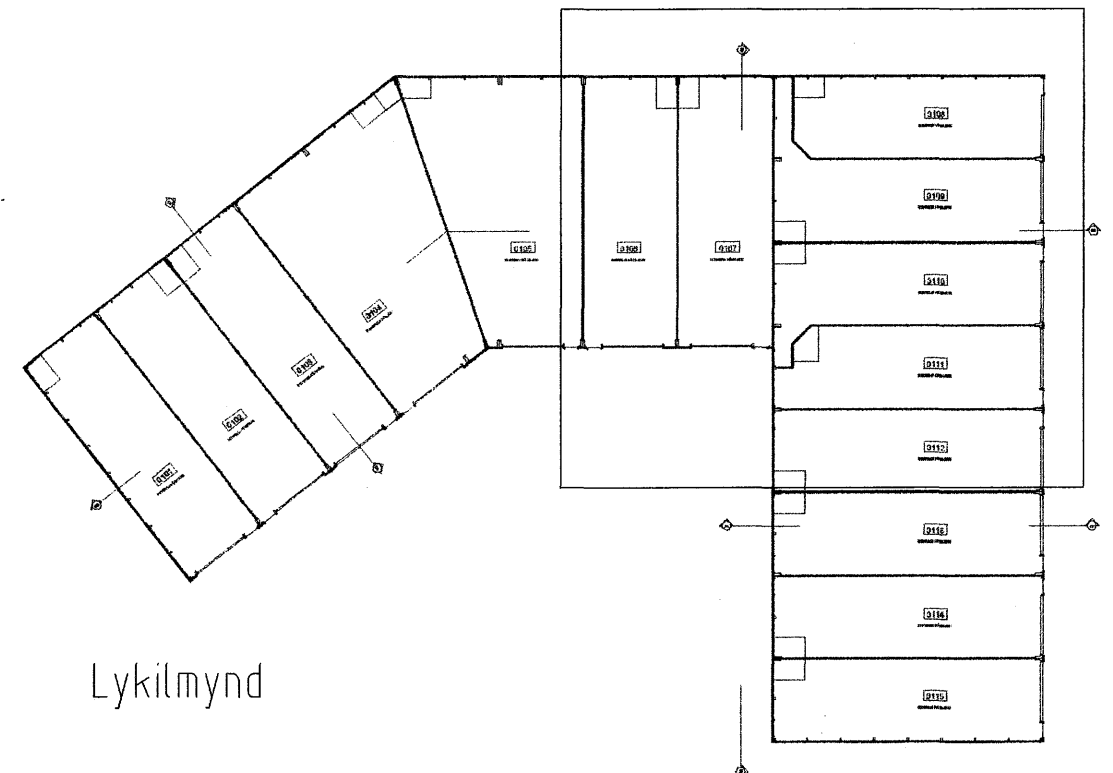

| | | |
|--|--------------|---------|
| Verkhell | | |
| Móhella 2 | | |
| Verkhelli/Verkhellnúmer | | |
| Smáspenna | | |
| Blað.n.r. | Daga. | Kvartil |
| 7/10 | 19. nóv 2007 | 1:50 |
| Yfirfarir | | |
| Hönnuður | | |
| Samræmingar/Verkhell | | |
| Breyting | | |
| | | |
| | | |
| | | |
| Reykjavíkurvegi 60 220 Hafnarfirði kt. 700402-5590 Sími 565 1846, Fax 565 0940 gsm 898 0970 http://www.munus.is, e-mail munus@munus.is Hönnuður: Sigurjón Harðarson, kt. 060361-2749 | | |