



GREINATAFLA T2.1

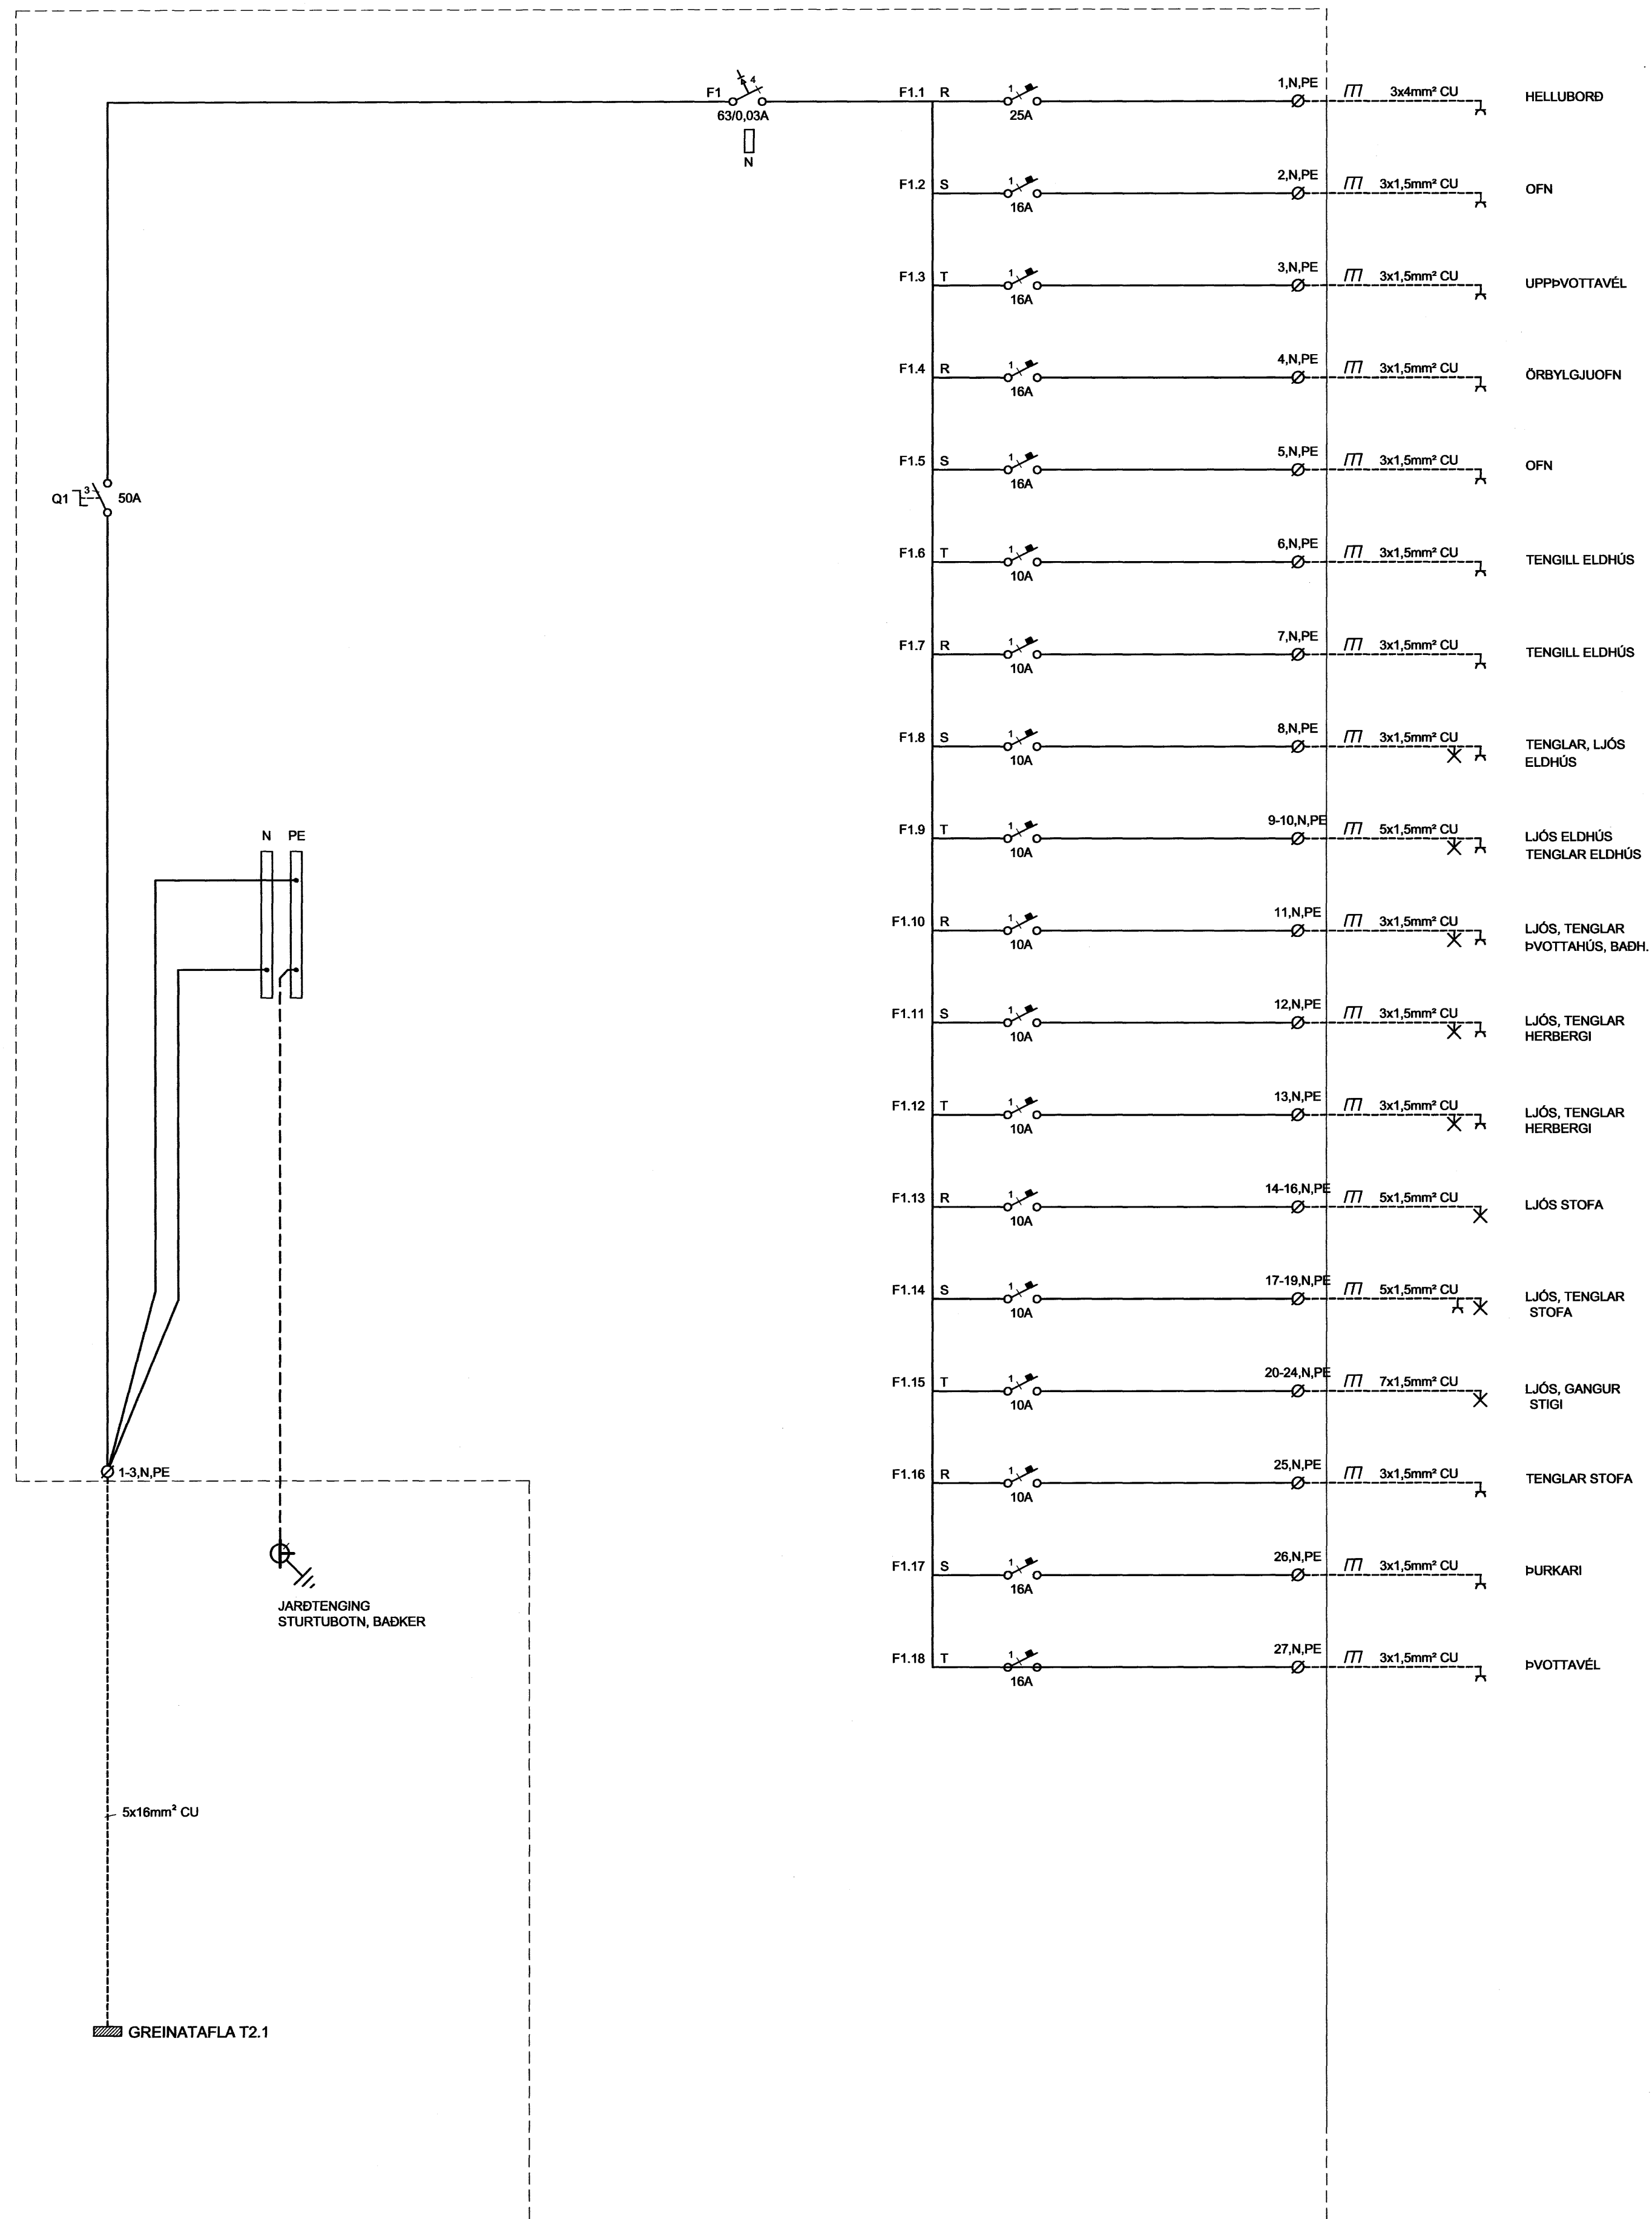

ÁRTUN SAMRÆMINGARÞÖNNUNAR

TILVÍSANIR:

BR. DAGS. BREYTING REIKN. TEIKN.

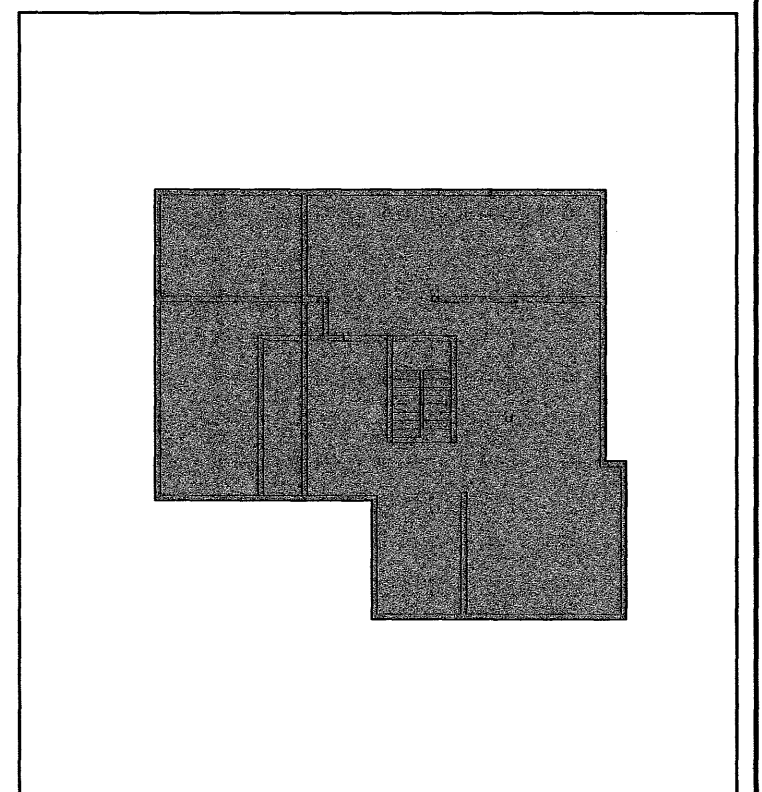

VSÓ RÁÐGJÖF

BORGARTUN 20, 105 REYKJAVÍK, Sími 595-9000, Símaþrá 595-9010, Netfang vs@vs.is

FJÓLUÁS 36 - HAFNARFIRDI

RAFKERFI EINLÍNUMYND GREINATAFLA T2.1	HANNAÐ/TEIKN. YFIRFARÐ. SAMÞYKKT KT.	ÁT/LL Simon Unvörðsson 110656-7789 07.11.2007
KVARNR. A1/1:50 VERNRN.	TEIKN. NR. R7-E2-2	BR.