



GREINATAFLA T1.3

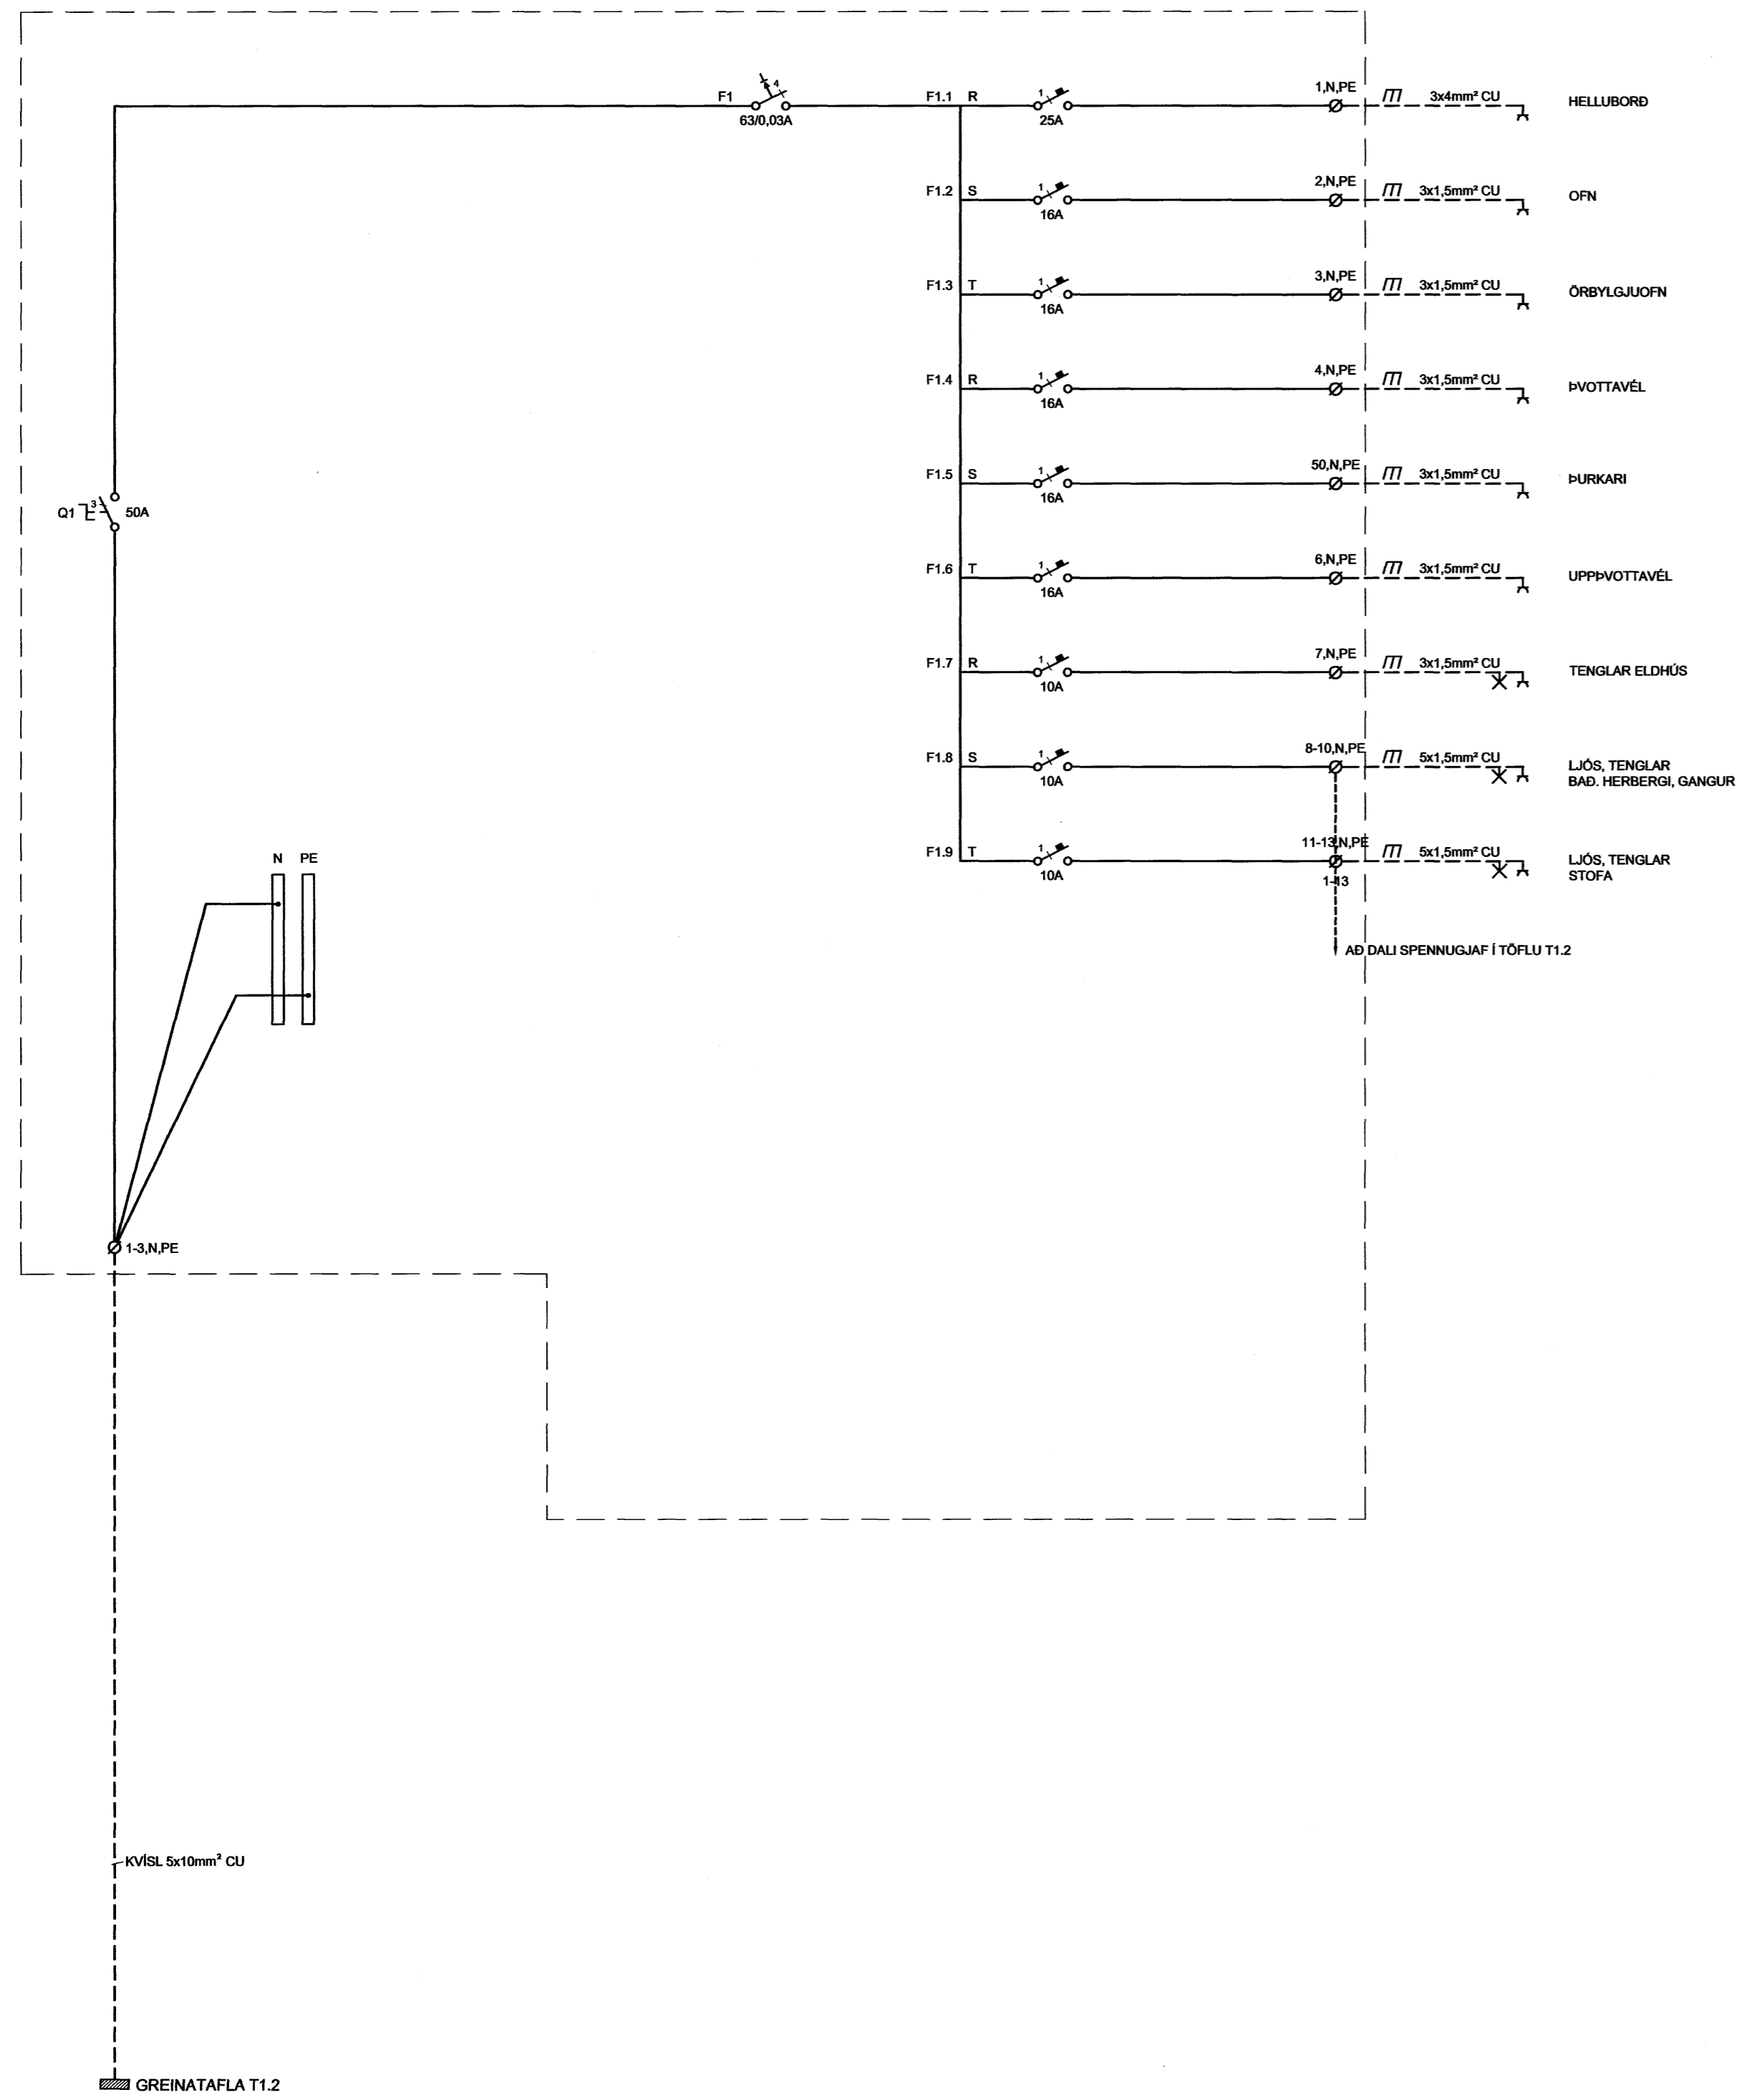

ÁRTUN SAMVINGARSKOÐUNDIR

TILVÍSANIR:
ALMENNAR SKÝRINGAR SJÁ BL. NR. RO-A-1

HR. DAGS. BREYTING REKON. TEKON.

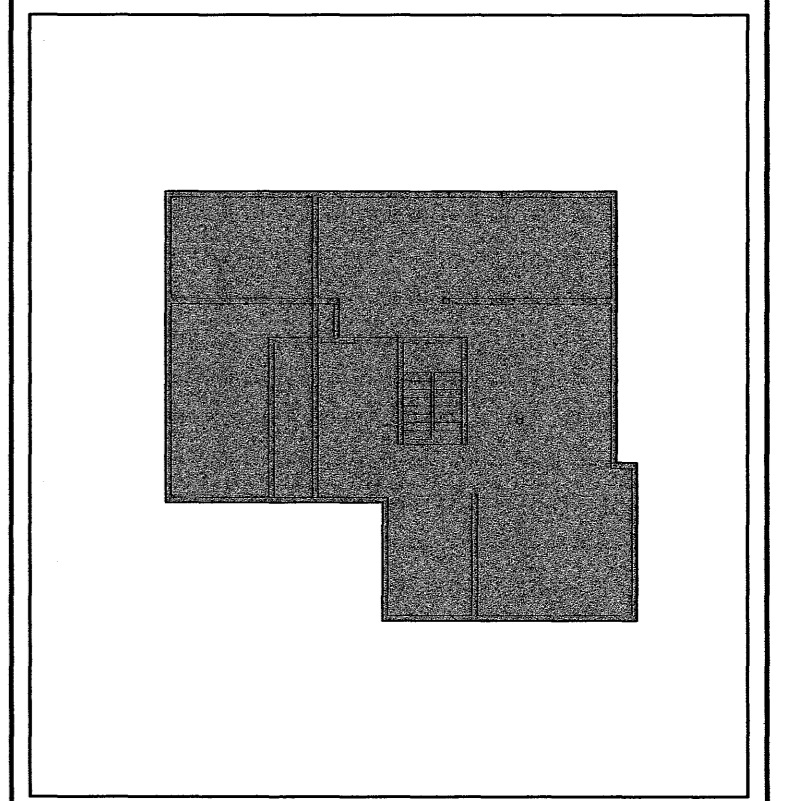

VSÓ RÁÐGJÖF
BORGARTÚNI 20, 105 REYKJAVÍK, Sími 595 9000, Símaþjóf 595 9010, Netfangi vs@vs.is

FJÓLUÁS 36 - HAFNARFIRÐI

RAFKERFI EINLÍNUMYND GREINATAFLA T1.2	HANNAÐ/TEKIN YFIRFAR/ÚT SAMÞYKKT KT. <i>Su</i>	JJ/LL Simon Uhendsson 110856-7769 07.11.2007
---	---	---

KVARNR. A/1 1:50
VERKONR. 07159
TEKON. NR. R7-E1-2
BR.