
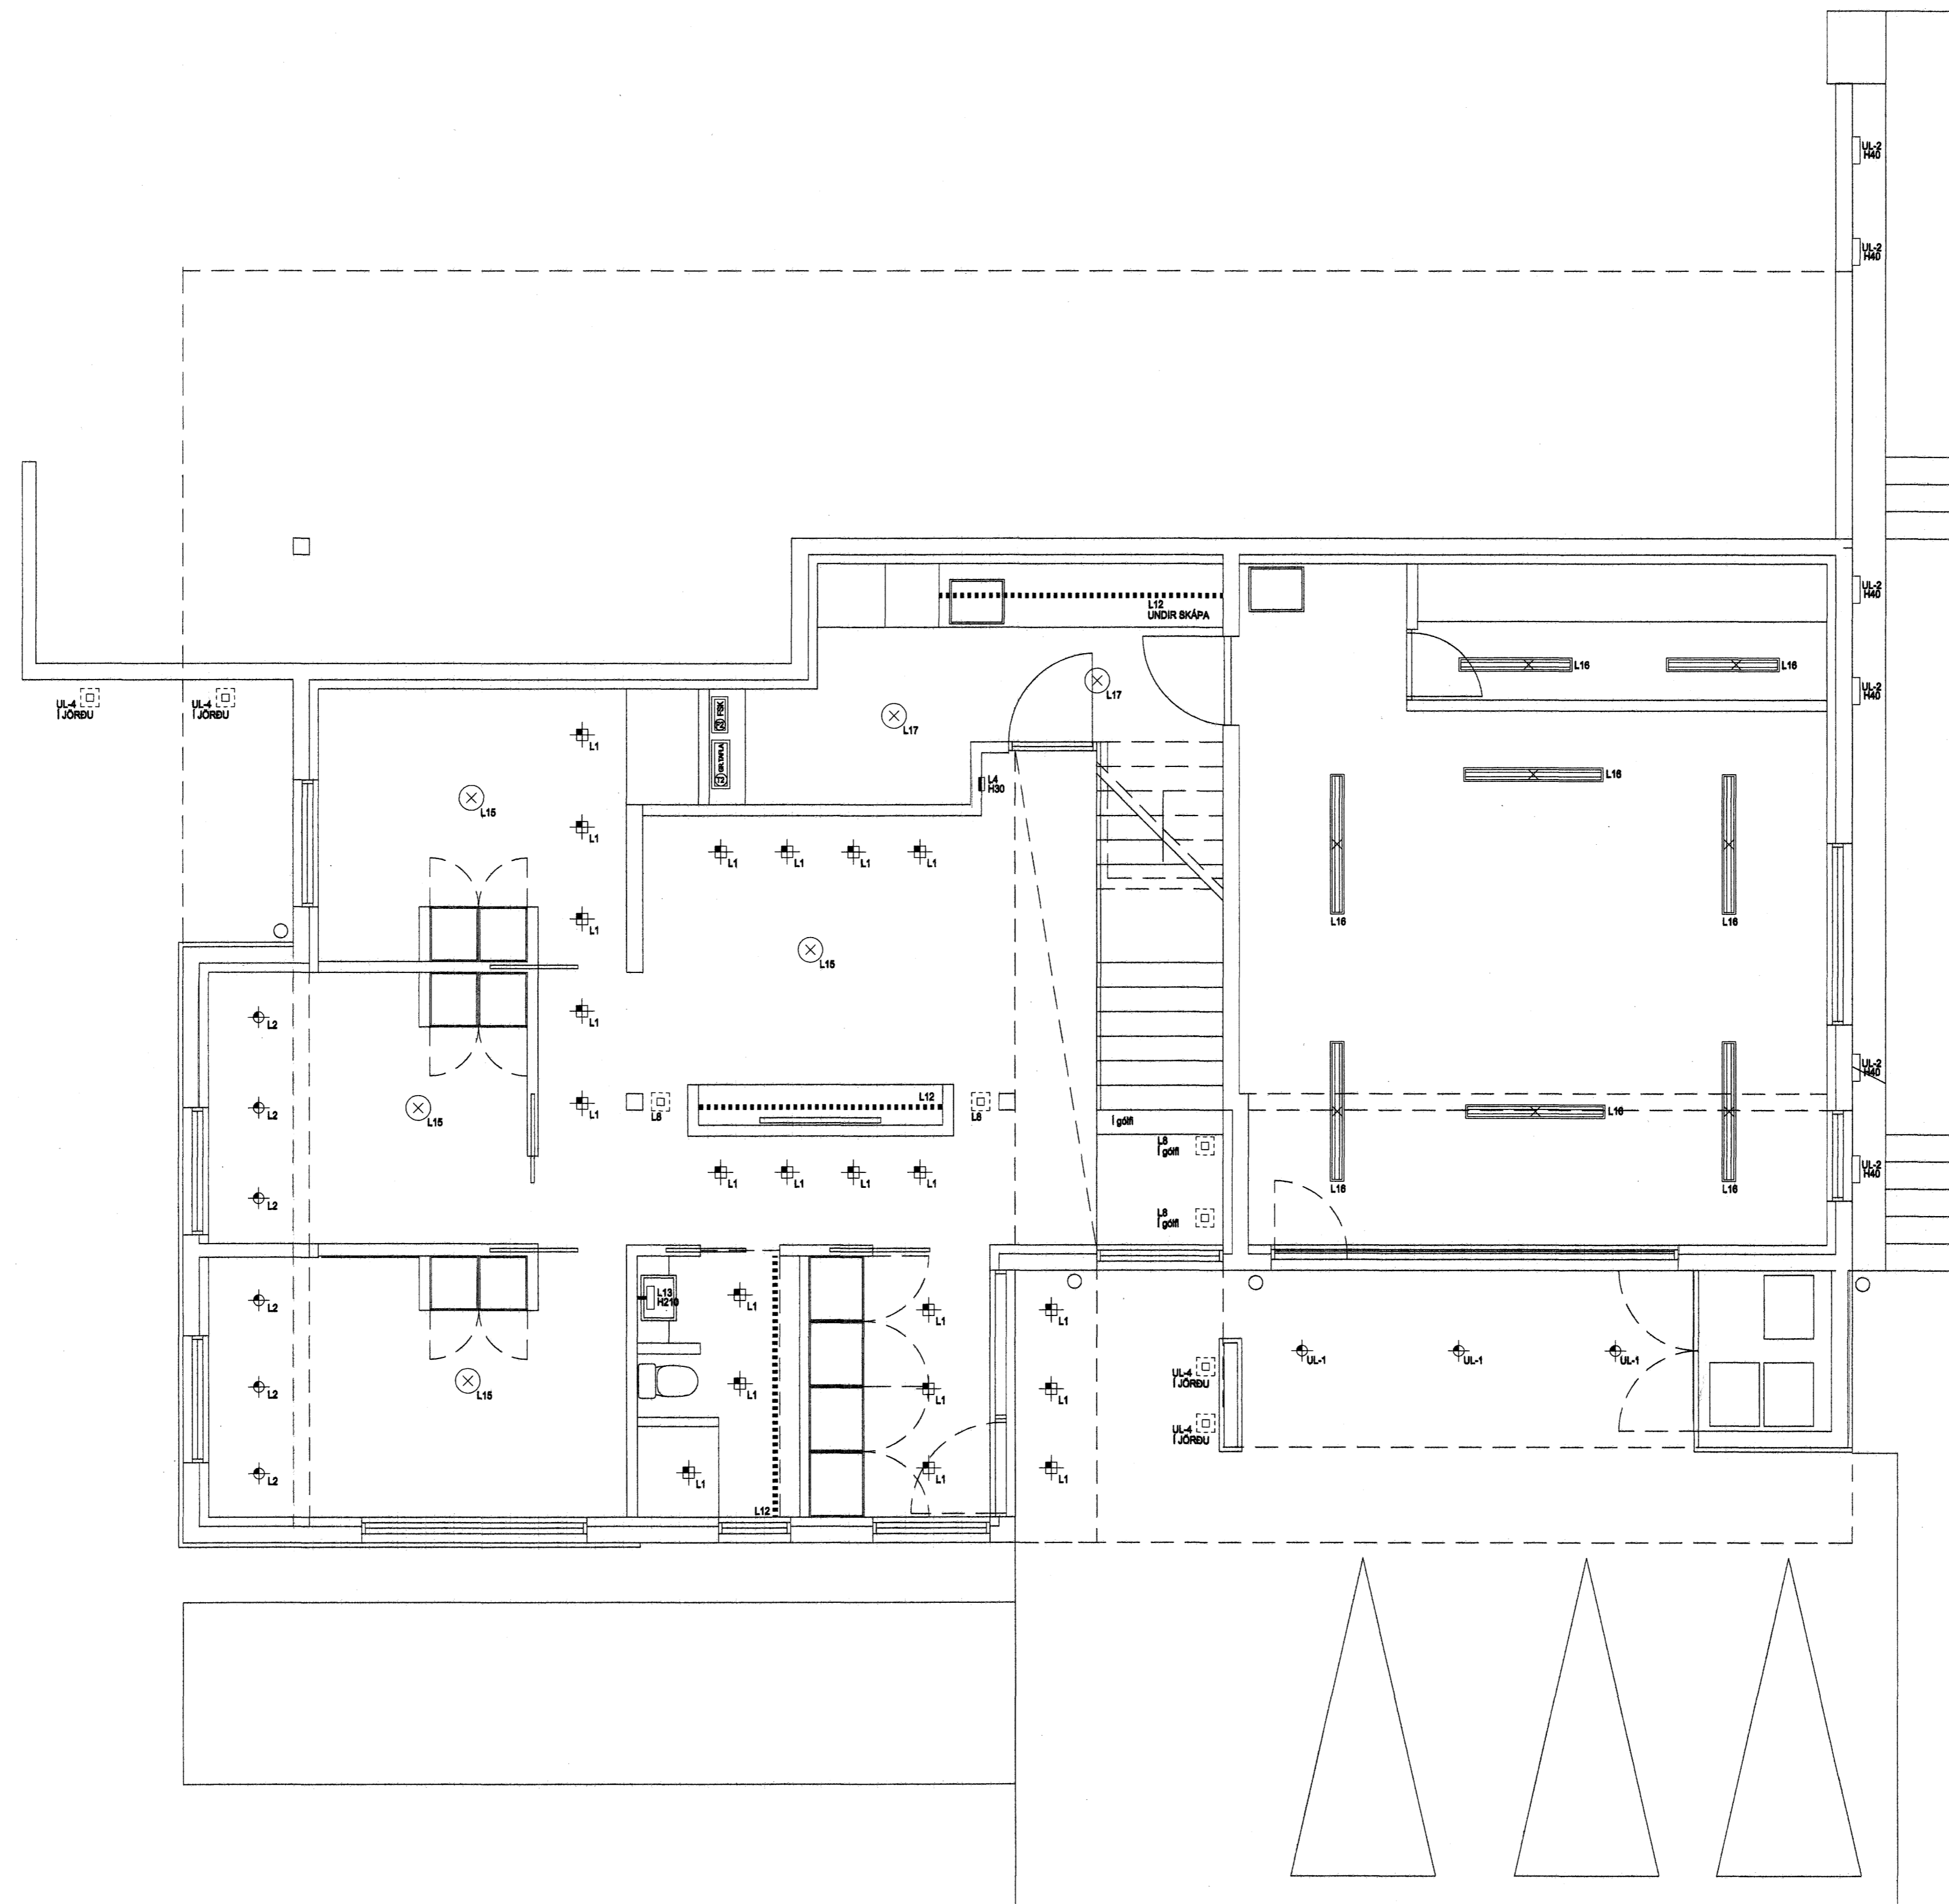


1 2 3 4 5 6 7 8 9 10 11 12 13 14 15 16

A
B
C
D
E
F
G
H

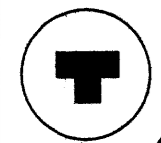


HELGI KR. EIRÍKSSON RAFLAGNAHÖNNUN
Helgi Kr. Eiríksson
 KT. 110156-2789

SKIPHOLT 37, 108 REYKJAVÍK S:556-4386
 E-MAIL: TEIKN@LUMEX.IS

DAGS	06.05.2007	SÍÐA NR.	1 AF 7
TEIKN. NR.	AR-01	TÖLVUHEITI	GRHLÍÐARÁS22
VERKHLUTI	GRUNNMYND JARÐHÆÐ	BREYTING A	
MKV.	1:80	BREYTING B	

HANNAÐ	EGH
TEIKNAD	IOI
YFIRFARID	EGH

VERKEFNI	HLÍÐARÁS 22
RAFLÖGN	LAMPAPLAN

2 3 4 5 6 7 8 9 10 11 12 13 14 15 16